



STATE	PROJECT NUMBER	SHEET NO.	TOTAL SHEETS
GA	M004576	4	7

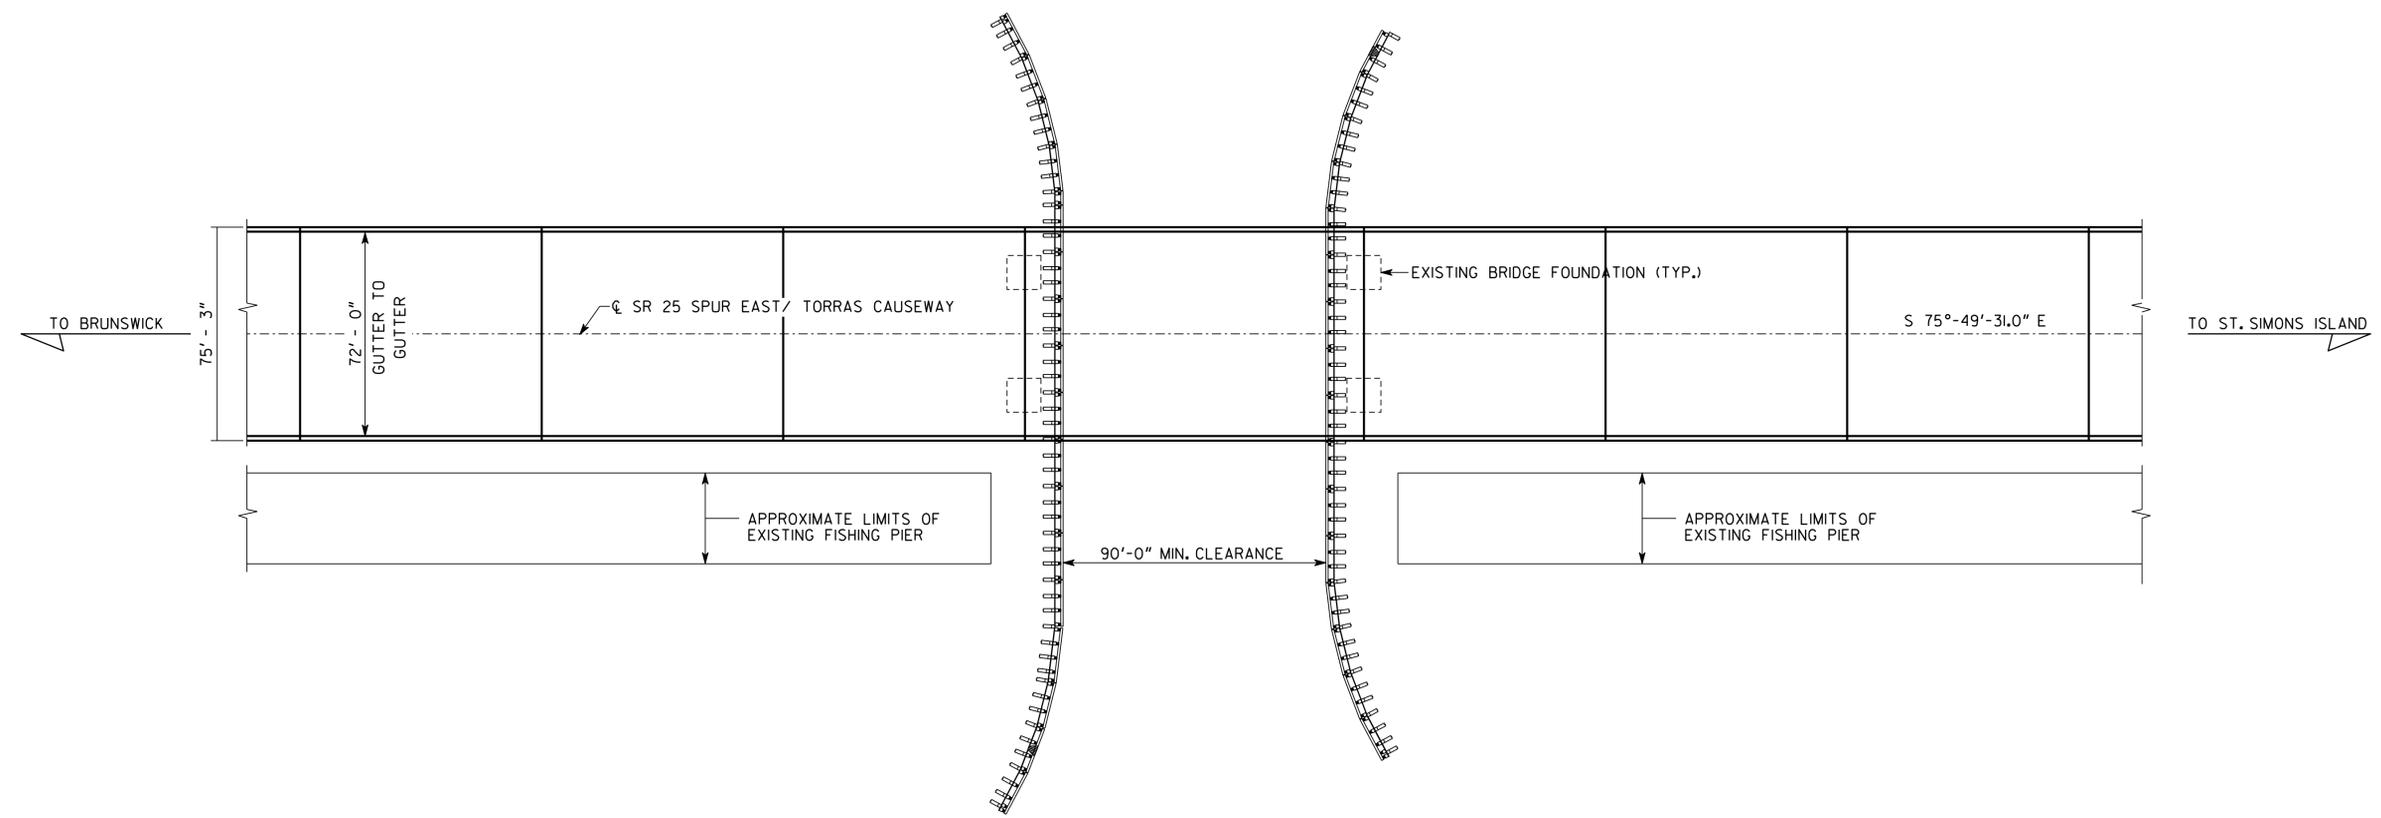

PLAN

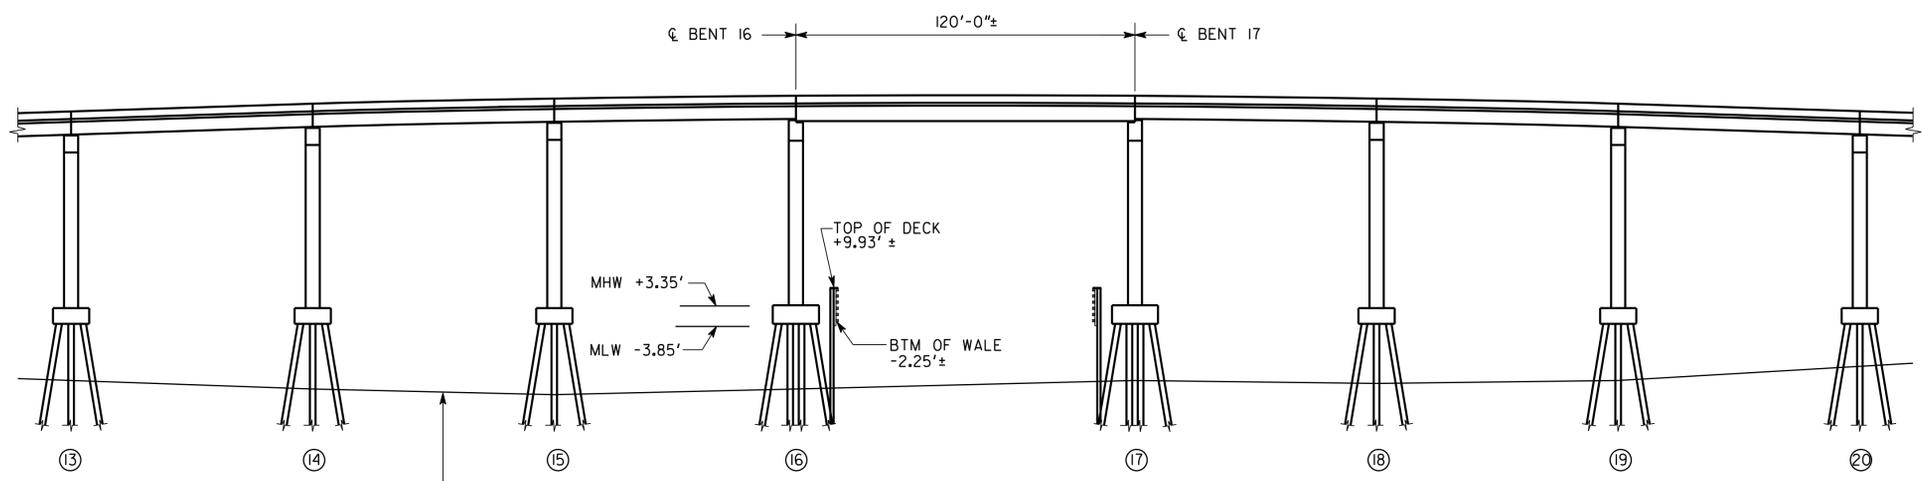

ELEVATION

EXISTING BRIDGE SERIAL NO. I27-0062-0
 EXISTING BRIDGE I.D. NO. I27-00582X-007.J5W
 PROJECT P.I. NO. M004576

BRIDGE NO. 1

DATE		REVISIONS		BY	
GEORGIA DEPARTMENT OF TRANSPORTATION ENGINEERING DIVISION-OFFICE OF BRIDGES AND STRUCTURES					
PLAN AND ELEVATION SR 25 SPUR EAST (TORRAS CAUSEWAY) OVER MACKAY RIVER FENDER SYSTEM REPAIRS GLYNN COUNTY					
M004576				AUGUST 2013	
DRAWING NO. 35-001		SCALE: 1" = 20'-0"		DESIGNED DLW	
BRIDGE SHEET 1 OF 4		DRAWN DLW		CHECKED SWW	
		DESIGN GROUP SWW		REVIEWED WMD/DLC	
				APPROVED BFR	

1 INCH WHEN PRINTED FULL SIZE

X.DGN

Y:\Dexter\M004576_Torras_Causeway_Fender_System\Tonk242668013 7:56:49 AM