


NOTE TO CONTRACTOR:

1. DSI REPRESENTS STRAW OR HAY TO BE PLACED ON ALL DISTURBED AREAS.
2. ALL DISTURBED AREAS MUST BE STABILIZED WITHIN 24 HOURS OF THE DISTURBANCE.
3. DISTURBED AREAS SHALL NOT BE LARGER THAN WHAT IS NECESSARY FOR INSTALLATION OF CONDUIT AND ELECTRICAL COMMUNICATION BOX.
4. IF CONCRETE "V" GUTTER OR CONCRETE BARRIER WALLS ARE ADJACENT TO ASPHALT PAVED SHOULDER THE EXCAVATED MATERIAL SHALL BE PLACED IN A SELF CONTAINMENT UNIT OR RELOCATED WHERE BMP MEASURES CAN BE INSTALL TO ELIMINATE SILT RUN-OFF.

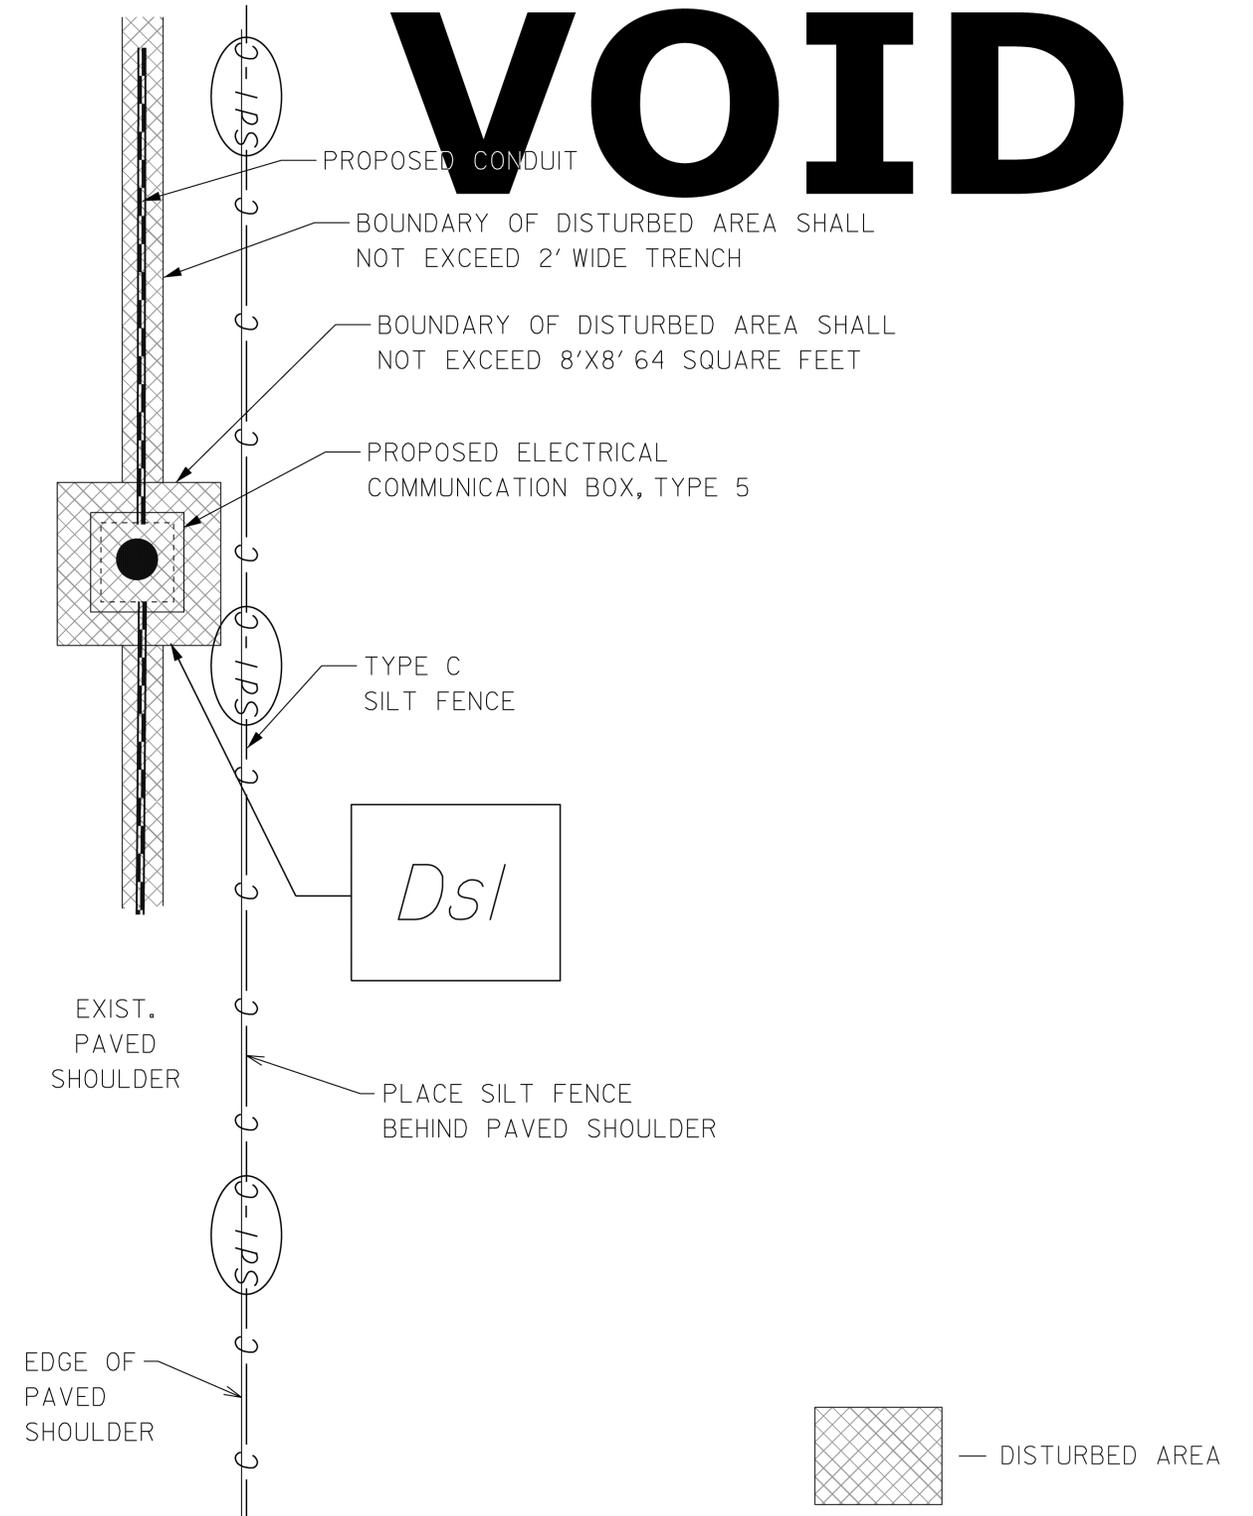

VOID

 GSWCC LEVEL II Certification #000007827	<h1>ATKINS</h1>		<table border="1" style="width: 100%; border-collapse: collapse;"> <tr><th colspan="3">REVISION DATES</th></tr> <tr><td> </td><td> </td><td> </td></tr> </table>	REVISION DATES																					STATE OF GEORGIA DEPARTMENT OF TRANSPORTATION OFFICE: PROGRAM DELIVERY BMP LOCATION DETAILS SR 400 FROM 1-85 TO 1-285	DRAWING No. 54-001
REVISION DATES																										