



STATE	PROJECT NUMBER	SHEET NO.	TOTAL SHEETS
GA.	0012722		

TYPE A WOOD POST (FOR "W" BEAM GUARDRAIL)


NOTE: WOOD POST ARE ALLOWABLE ONLY WHERE SPECIFIED.

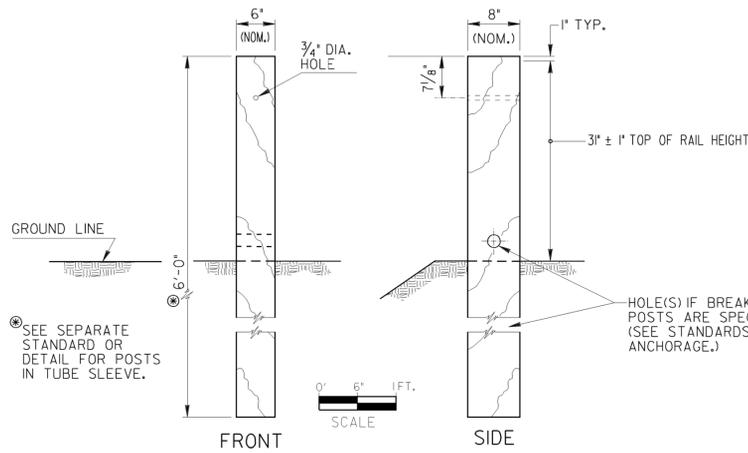

TYPE D STEEL POST (FOR "W" BEAM GUARDRAIL)

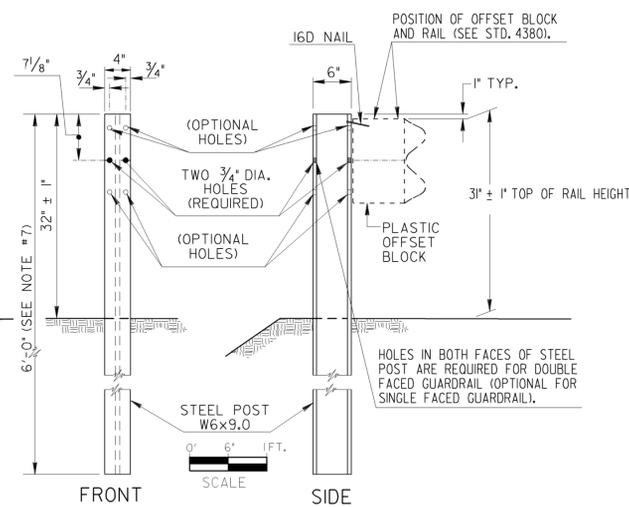


TYPE D-T STEEL POST (FOR "T" BEAM GUARDRAIL)

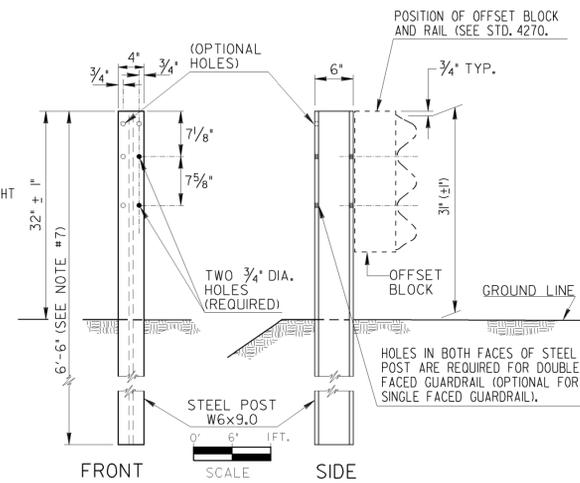


GENERAL NOTES:

- SPECIFICATIONS GEORGIA STANDARD, CURRENT EDITION AND SUPPLEMENTS THERETO.
- STEEL POSTS MAY BE EITHER ROLLED OR WELDED STRUCTURAL SHAPES. STEEL OFFSET BLOCKS SHALL BE ROLLED, WELDED POSTS SHALL BE SEAL WELDED BETWEEN WEB AND FLANGE BEFORE GALVANIZING.
- WHERE WOOD POST OR WOOD OFFSET BLOCKS ARE PERMITTED, THE WOOD SHALL BE TREATED IN ACCORDANCE WITH GEORGIA STANDARD SPECIFICATIONS.
- ALL BOLTS USED FOR FASTENING THE RAIL AND OFFSET BLOCKS TO WOOD POSTS SHALL HAVE SUFFICIENT LENGTH TO EXTEND AT LEAST 1/4" BEYOND THE FULL NUT, UP TO 3" BEYOND.
- (a) "W" BEAM GUARDRAIL: ALL OFFSET BLOCKS SHALL BE 8" DEPTH PLASTIC BLOCKS EXCEPT FOR (d) BELOW.
(b) "T" BEAM GUARDRAIL: STANDARD INSTALLATION WILL USE 8" DEPTH PLASTIC BLOCKS UNLESS OTHERWISE APPROVED.
(c) 13 3/4" DEPTH MODIFIED STEEL OFFSETS MAY BE SPECIFIED WHERE JUSTIFIED FOR MORE SEVERE CONDITIONS. PAY ITEM IS --GUARDRAIL, TP T, MODIFIED OFFSET BLOCK---PER LIN. FT.
(d) WOOD OFFSET BLOCKS MAY BE USED ONLY AT AN ISOLATED LOCATION WITHIN A RUN OF GUARDRAIL, WHERE OTHER BLOCK TYPES WOULD NOT PROVIDE PROPER FIT, AS DETERMINED BY THE ENGINEER OR SHOWN IN THE PLANS.
- POSTS WILL BE SPACED AT 6'-3" C. TO C., UNLESS OTHERWISE NOTED.
- ADDITIONAL LENGTH POSTS, WHERE SPECIFIED, SHALL BE 7'-0" AND 7'-6" LONG FOR "W" BEAM AND "T" BEAM GUARDRAILS RESPECTIVELY, WITH HOLES DIMENSIONED FROM THE POST-TOP THE SAME AS SHOWN.
- 9'-0" POST REQUIRED IF GUARDRAIL INSTALLED ON A 2:1 SLOPE.
- GROUT FILL SHALL BE A CONTROLLED LOW STRENGTH FLOWABLE FILL THAT HAS A MAXIMUM 28-DAY COMPRESSIVE STRENGTH OF 100 P.S.I. ACCORDING TO SPEC. 600.

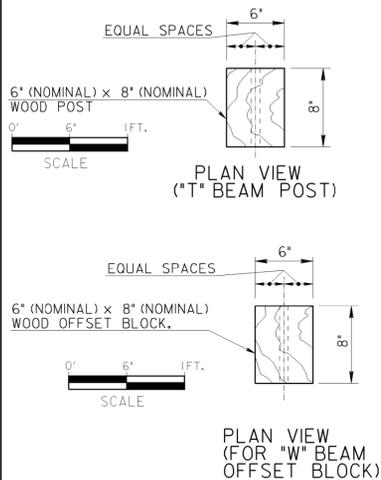


MODIFIED STEEL OFFSET BLOCK FOR "T" BEAM GUARDRAIL

NOTE: MODIFIED STEEL OFFSET BLOCK ARE USED ONLY WHERE SPECIFIED SEE NOTE 5(c)

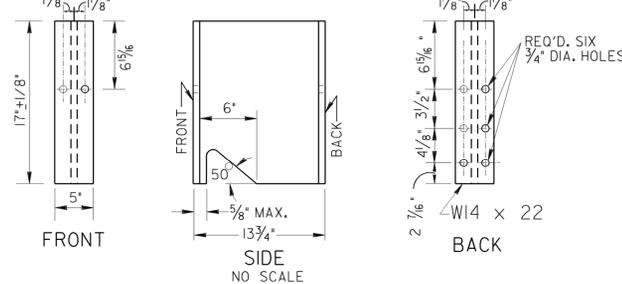


ADDITIONAL DEPTH OFFSET BLOCKOUTS (FOR USE WHERE GREATER THAN STANDARD OFFSET IS SPECIFIED)

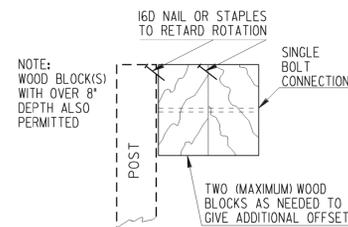


NOTE: ADDITIONAL DEPTH OFFSETS BELOW ARE SHOWN FOR "W" BEAM. SIMILAR OFFSETS MAY BE APPLIED FOR "T" BEAM GUARDRAIL.
NOTE: ADDITIONAL DEPTH OFFSETS ARE PERMITTED ONLY WHERE AN ISOLATED POST MUST BE PLACED AT A GREATER THAN NORMAL OFFSET.
NOTE: FOR BLOCK CONNECTION TO POST AND TO RAIL SEE STD. 4380 OR 4385.

GUARDRAIL POST DETAILS IN ASPHALT OR CONCRETE PAVEMENT APPLICATIONS

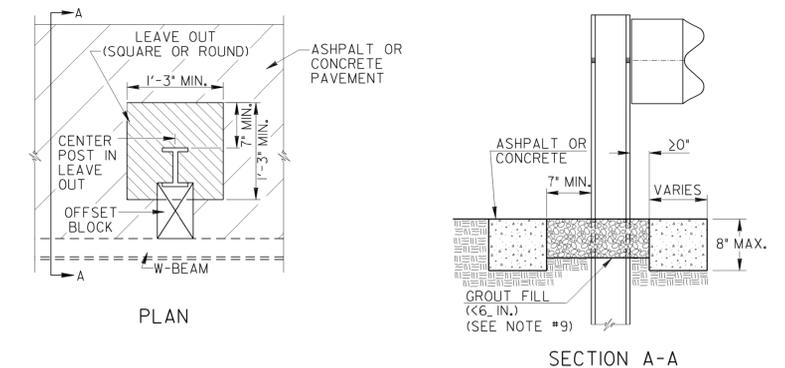


WOOD POSTS AND WOOD OFFSET BLOCKS MAY BE ROUGH OR SURFACED.
DIMENSIONS FOR WOOD POSTS AND WOOD OFFSET BLOCKS ARE NOMINAL IN ACCORDANCE WITH ACCEPTED LUMBER INDUSTRY STANDARDS.
NOTE: WHERE WOOD OFFSET BLOCK ON STEEL POST IS PERMITTED IN "W" BEAM INSTALLATION, A NAIL OR SCREW FROM POST TO WOOD IS REQUIRED TO PREVENT ROTATION OF THE BLOCK.

BACK-UP PLATE (FOR "T" BEAM GUARDRAIL)

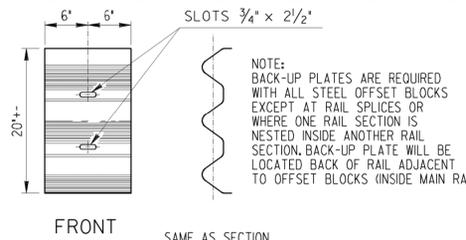


CONCRETE FOUNDATION FOR POST IN SHALLOW FILLS OVER CULVERTS OR OTHER OBSTRUCTIONS

(NOTE: PLATE MOUNTED POST MAY BE USED AS AN ALTERNATE, SEE SEPARATE SHEET).

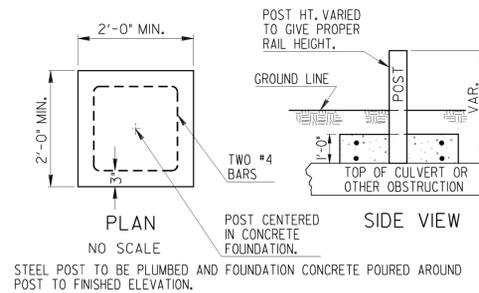


STEEL POST TO BE PLUMBED AND FOUNDATION CONCRETE POURED AROUND POST TO FINISHED ELEVATION.
PAYMENT FOR GUARDRAIL TO INCLUDE ALL EXTRA WORK AND MATERIALS INCLUDING CONCRETE (CL. A OR CL. B) AND NO. 4 BARS.
IF OFFSET FROM RAIL FACE TO HEADWALL IS LESS THAN 4'-3", POST SPACINGS ARE REDUCED TO 3'-1/2" C.C. ACROSS THE CULVERT WITH 7 SUCH SPACINGS IN ADVANCE AT NO ADDITIONAL PAYMENT.

2:1 SLOPE DETAIL

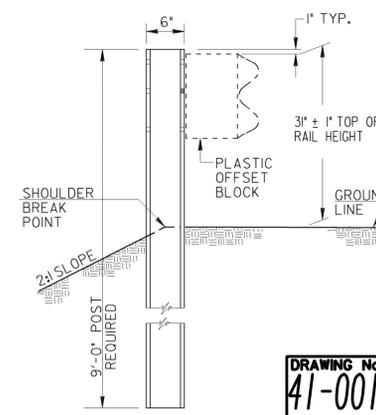


WOOD OFFSET BLOCKS (WHERE PERMITTED, SEE NOTE 5(d))

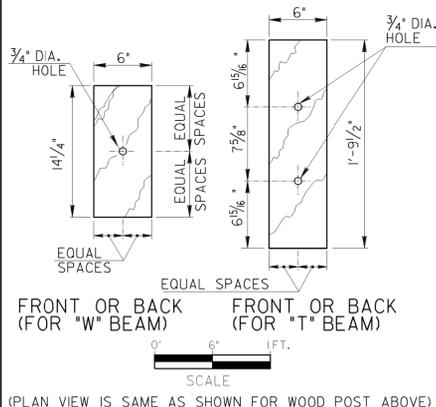

STANDARD PLASTIC OFFSET BLOCKS

NOTE: PLASTIC OFFSET BLOCKS SHALL BE OF TYPE LISTED IN GA. DOT OPL OF APPROVED PRODUCTS OR PER STANDARD SPECIFICATIONS.

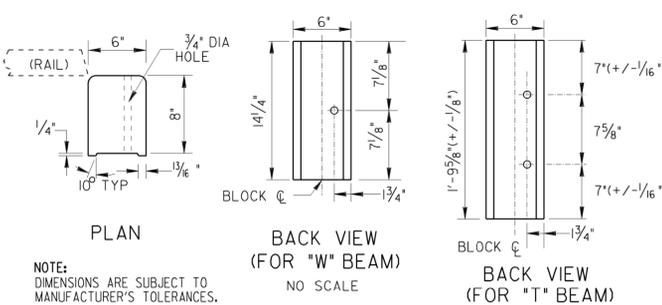

DEPARTMENT OF TRANSPORTATION
STATE OF GEORGIA

STANDARD
POSTS AND OFFSET BLOCKS
FOR "W" & "T" BEAM GUARDRAIL
31 INCH GUARDRAIL HEIGHT

SCALE: AS SHOWN

AUGUST 2011

DRAWING No. 41-0015

REV. W-BM BLOCK TO 8" DEPTH	1/29/16	DATE	
ADDED MOW STRIP/RIGID PAV.		REVISION	
INSTALLATION DETAILS			
DES. G.L.O. (SUBMITTED)		NUMBER	4381
DRW. G.L.O.			
CHK. B.R.E. (APPROVED)			
REVIEW B.A.S.			