

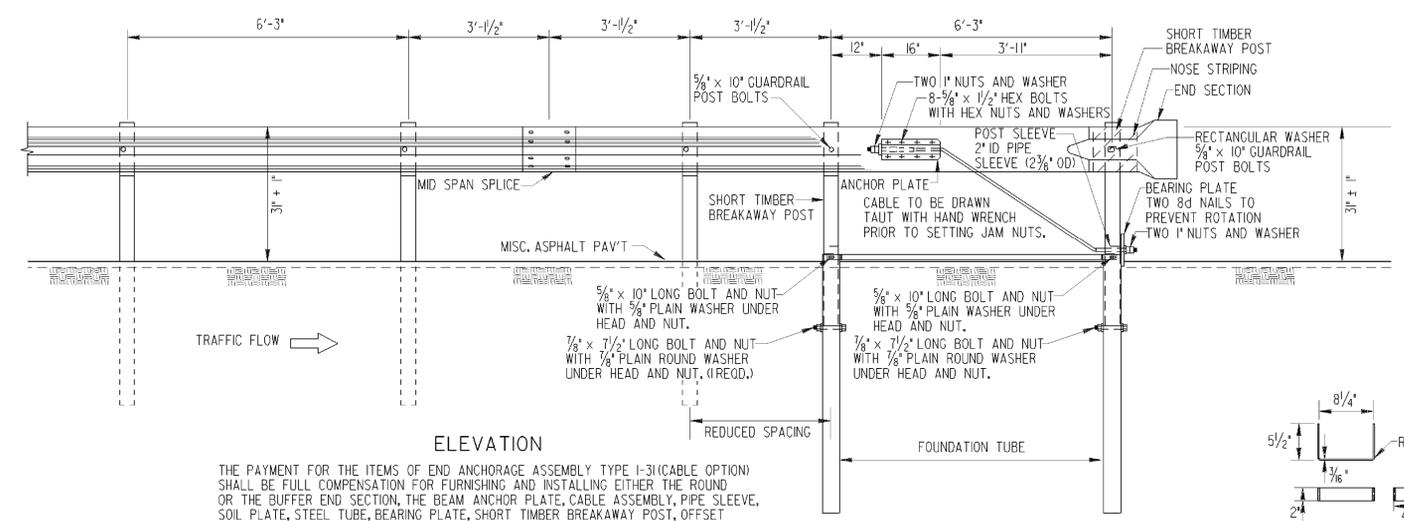
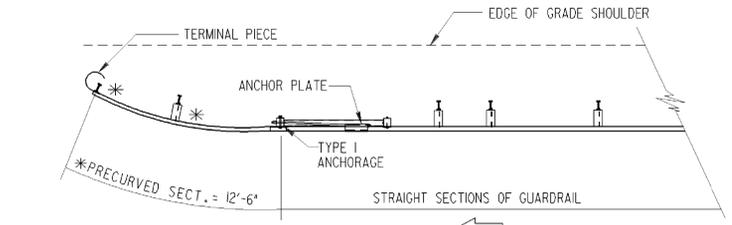


STATE	PROJECT NUMBER	SHEET NO.	TOTAL SHEETS
GA.	0012722		

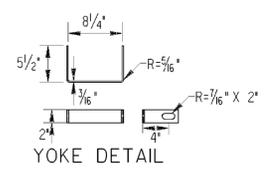


THE PAYMENT FOR THE ITEMS OF END ANCHORAGE ASSEMBLY TYPE I-31(CABLE OPTION) SHALL BE FULL COMPENSATION FOR FURNISHING AND INSTALLING EITHER THE ROUND OR THE BUFFER END SECTION, THE BEAM ANCHOR PLATE, CABLE ASSEMBLY, PIPE SLEEVE, SOIL PLATE, STEEL TUBE, BEARING PLATE, SHORT TIMBER BREAKAWAY POST, OFFSET BLOCKS AND THE NECESSARY HARDWARE.





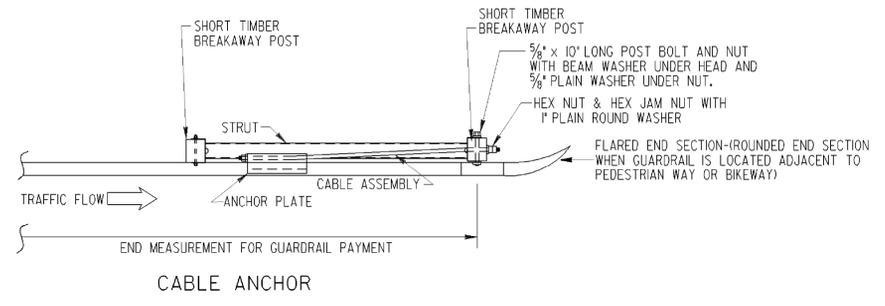


* PRECURVED SECTION SHALL UTILIZE POST OF THE SAME LENGTH AS REQUIRED FOR THE ADJOINING STRAIGHT SECTIONS, REGARDLESS OF DISTANCE TO GRADED SHOULDER EDGE.


AT TRAILING END OF TWO-WAY TRAFFIC (WHICH FALLS OUTSIDE CLEAR ZONE OF OPPOSING TRAFFIC)

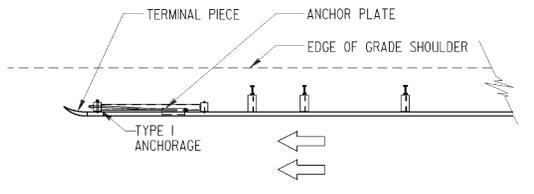



NOTE: SEE STD. 4388 OR OTHER APPLICABLE DETAILS FOR REQUIREMENT FOR TYPE 12 ANCHORAGE ON THE TRAILING END.

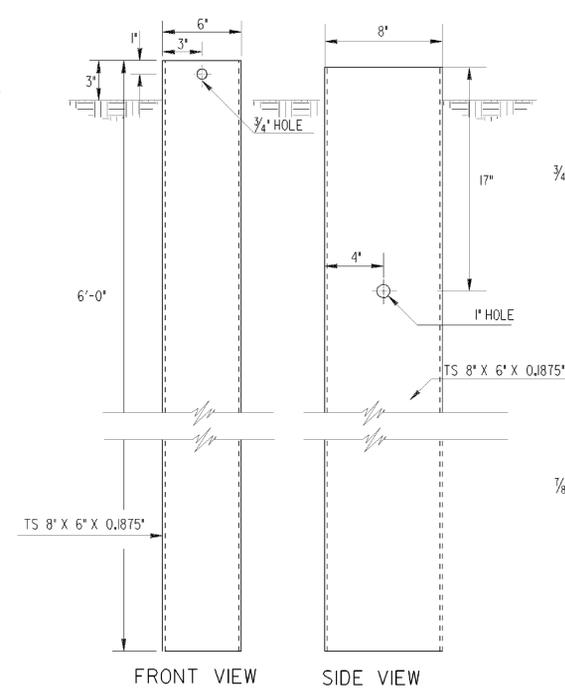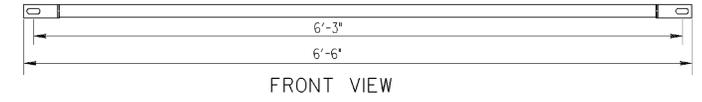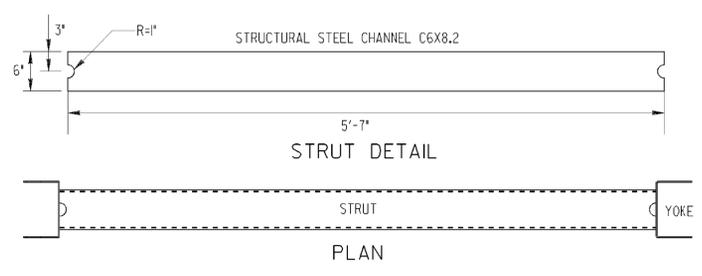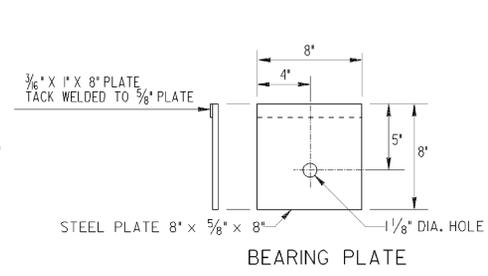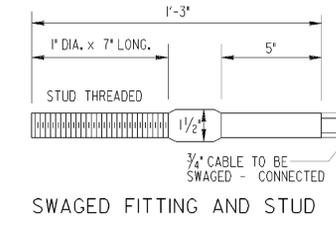


NOTE: SEE STANDARD 4382 FOR GUARDRAIL CONNECTION TO CONCRETE FACE.

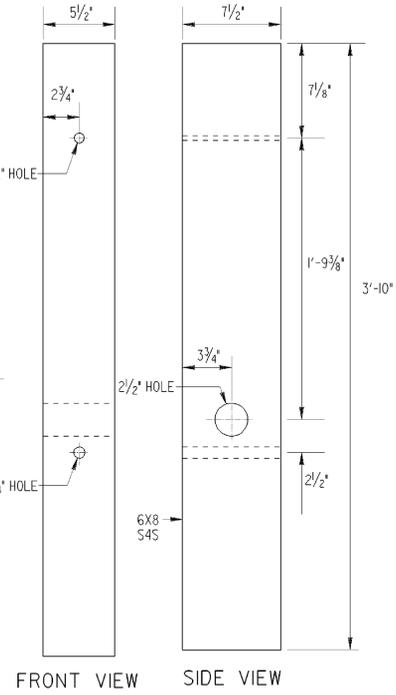

NOTE: SEE STANDARD 4382 FOR GUARDRAIL CONNECTION TO CONCRETE FACE.

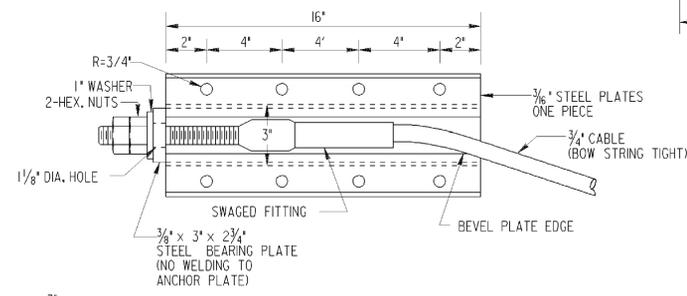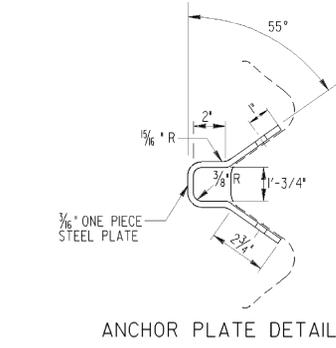

NOTE: ANCHOR PLATES SHOWN HERE WITH GUARDRAIL (TYPE "W") ATTACHMENT TO GUARDRAIL (TYPE "T") WILL BE THE SAME EXCEPT THAT THE ANCHOR PLATE WILL BE LOCATED BETWEEN THE BOTTOM AND MIDDLE CORRUGATIONS.

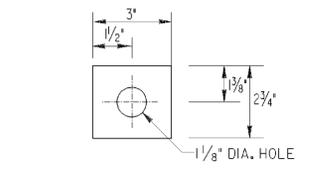

- GENERAL NOTES:
- SPECIFICATIONS: GEORGIA STANDARD, CURRENT EDITION & SUPPLEMENTS THERE TO.
 - FOR DETAILS OF GUARDRAIL HARDWARE, POST, OTHER TYPE ANCHORAGE, LOCATION, ETC. SEE SEPARATE STANDARDS AS APPLICABLE.
 - GUARDRAIL INSTALLATIONS, INCLUDING ANCHORAGES AND CONNECTIONS, ARE TO BE COMPLETED BEFORE BEING SUBJECT TO TRAFFIC UNLESS OTHERWISE APPROVED.
 - PAYMENT FOR ANCHORAGE INCLUDES ANCHOR PLATE; 3/4" CABLE; BREAKAWAY POSTS; FOUNDATION TUBES; STRUT AND ALL ACCOMPANYING HARDWARE.

DATE		DEPARTMENT OF TRANSPORTATION	
		STATE OF GEORGIA	
REVISION		STANDARD	
		GUARDRAIL ANCHORAGE TYPE I	
		31 INCH GUARDRAIL HEIGHT	
		NO SCALE	AUGUST 2011
DES.	G.L.O. (SUBMITTED)	<i>[Signature]</i>	NUMBER
DRW.	G.L.O.	STATE DESIGN POLICY ENGINEER	4383
CHK.	B.R.E. (APPROVED)	<i>[Signature]</i>	
REVIEW	B.A.S.	CHIEF ENGINEER	

DRAWING No. 41-0016