



D	Y MIN.	(a) BARS		(b) BARS		(c) BARS	
		No.	SIZE	No.	SIZE	No.	SIZE
60"	8"	2	#6	4	#6	2	#6
72"	9"	2	#6	6	#6	4	#5

NOTE: 10 FT. MAXIMUM ALLOWANCE COVER ABOVE TOP OF REDUCER SLABS. REDUCER CONES TO BE USED WHERE REDUCER SLABS NOT PERMITTED.

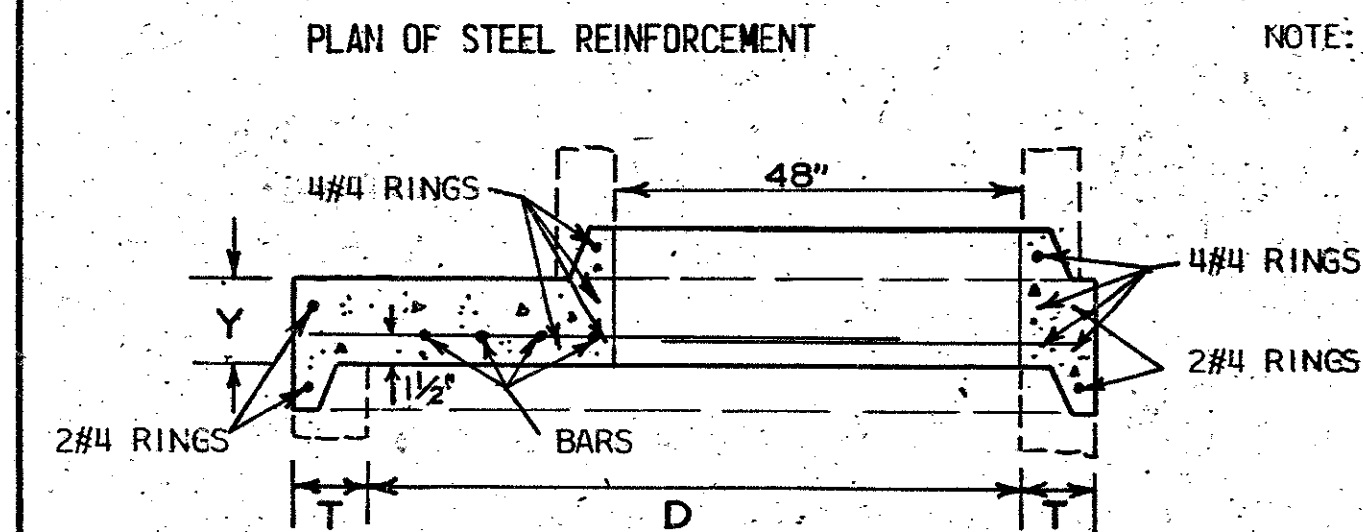

SECTIONAL DETAIL  
REDUCER SLAB


PRECAST HOLE FOR PIPE.  
SEE GEN. NOTES NO. 3, 4, & 5

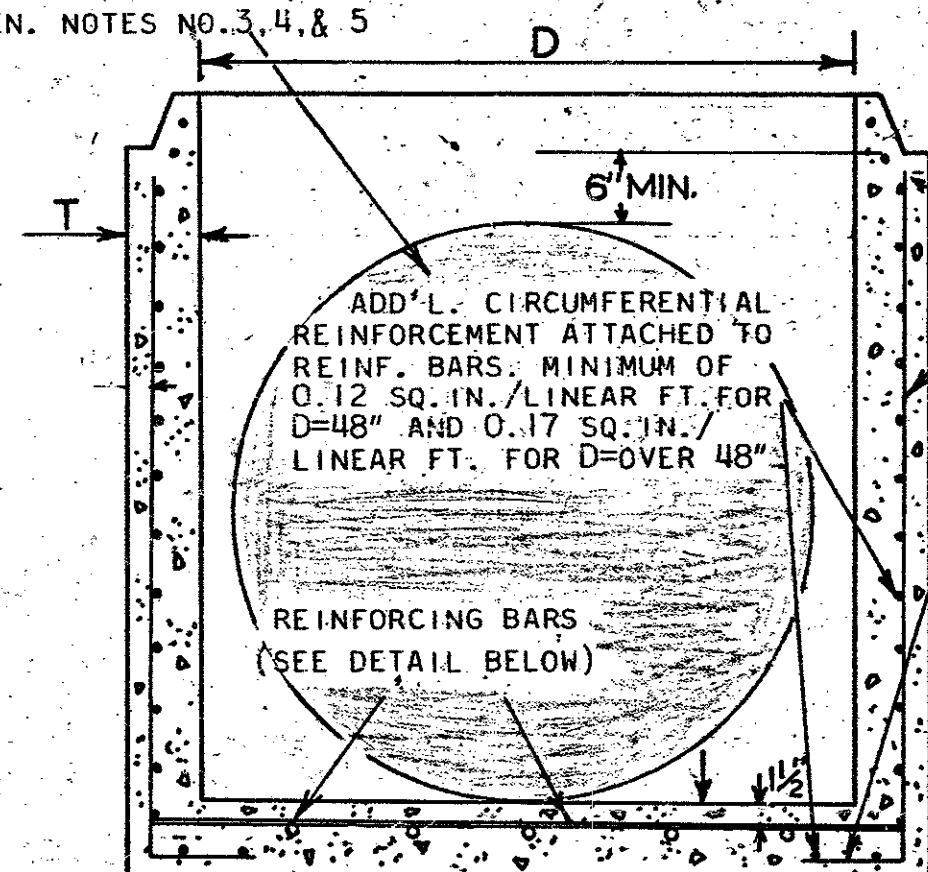

SECTIONAL DETAIL  
BASE UNIT


BASE UNIT SHALL CONTAIN IN ADDITION TO A.S.T.M. C-478 REINFORCEMENT, TWO NO. 5 VERTICAL BARS AT EACH OPENING EXTENDING FROM WITHIN 2" OF JOINT DOWN WALL INTO BOTTOM SLAB AS SHOWN MINIMUM 2" CLEARANCE ALL AROUND.

D	T (MIN)
48"	5"
60"	5"
72"	6"

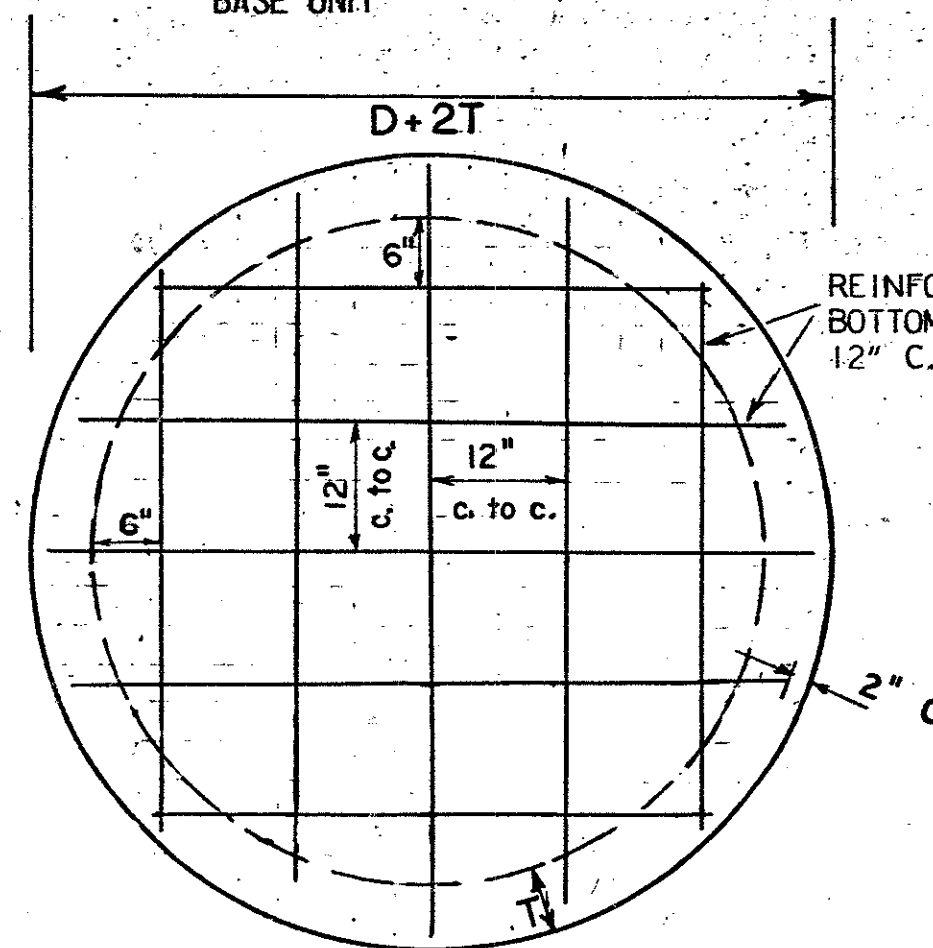


PLAN OF STEEL REINFORCEMENT IN  
BOTTOM SLAB  
BASE UNIT

D	BAR SIZE
48"	#5
60"	#6
72"	#6

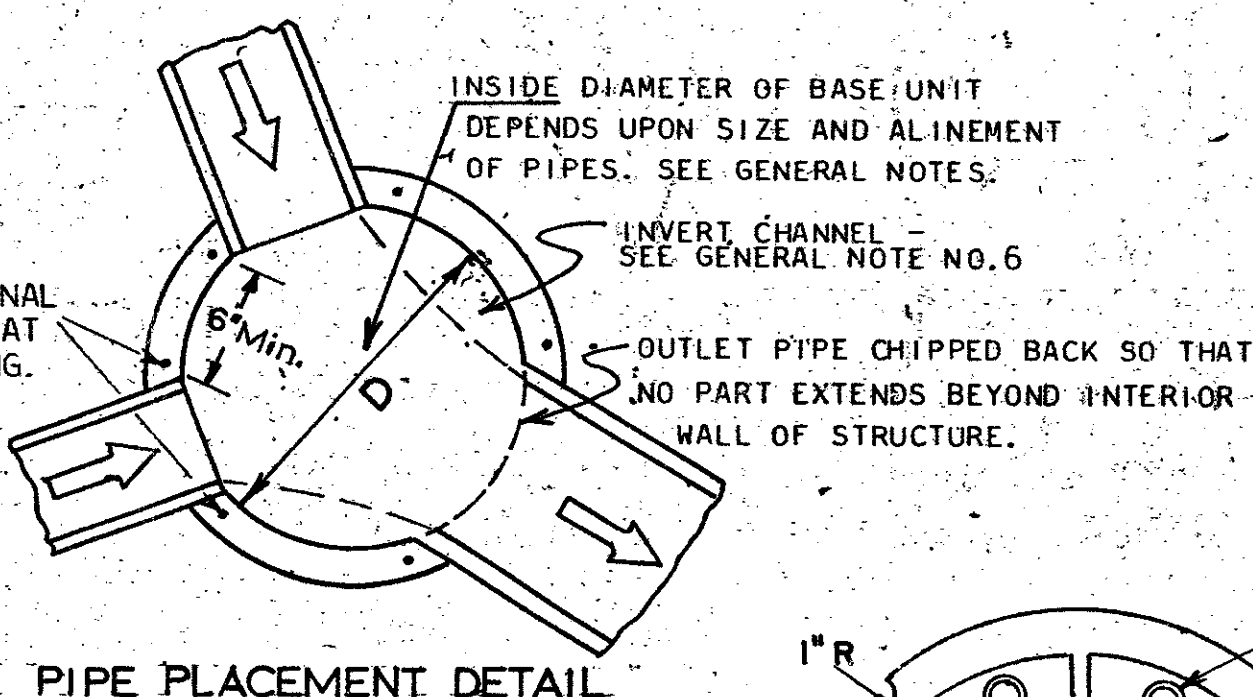


PIPE PLACEMENT DETAIL

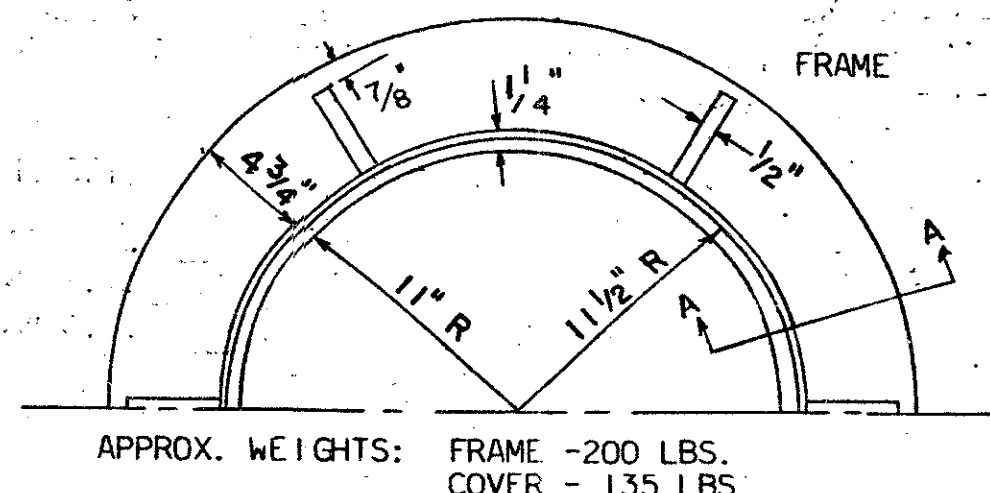


APPROX. WEIGHTS: FRAME - 200 LBS.  
COVER - 135 LBS.


NOTE: FRAME AND COVER TO BE FITTED BEFORE LEAVING SHOP.

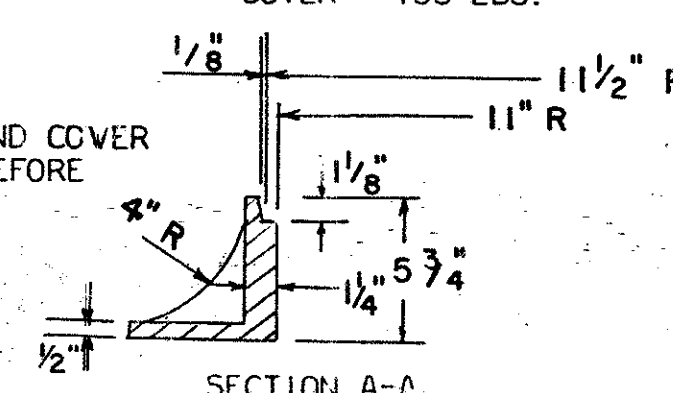


MANHOLE CASTINGS (C.I.)

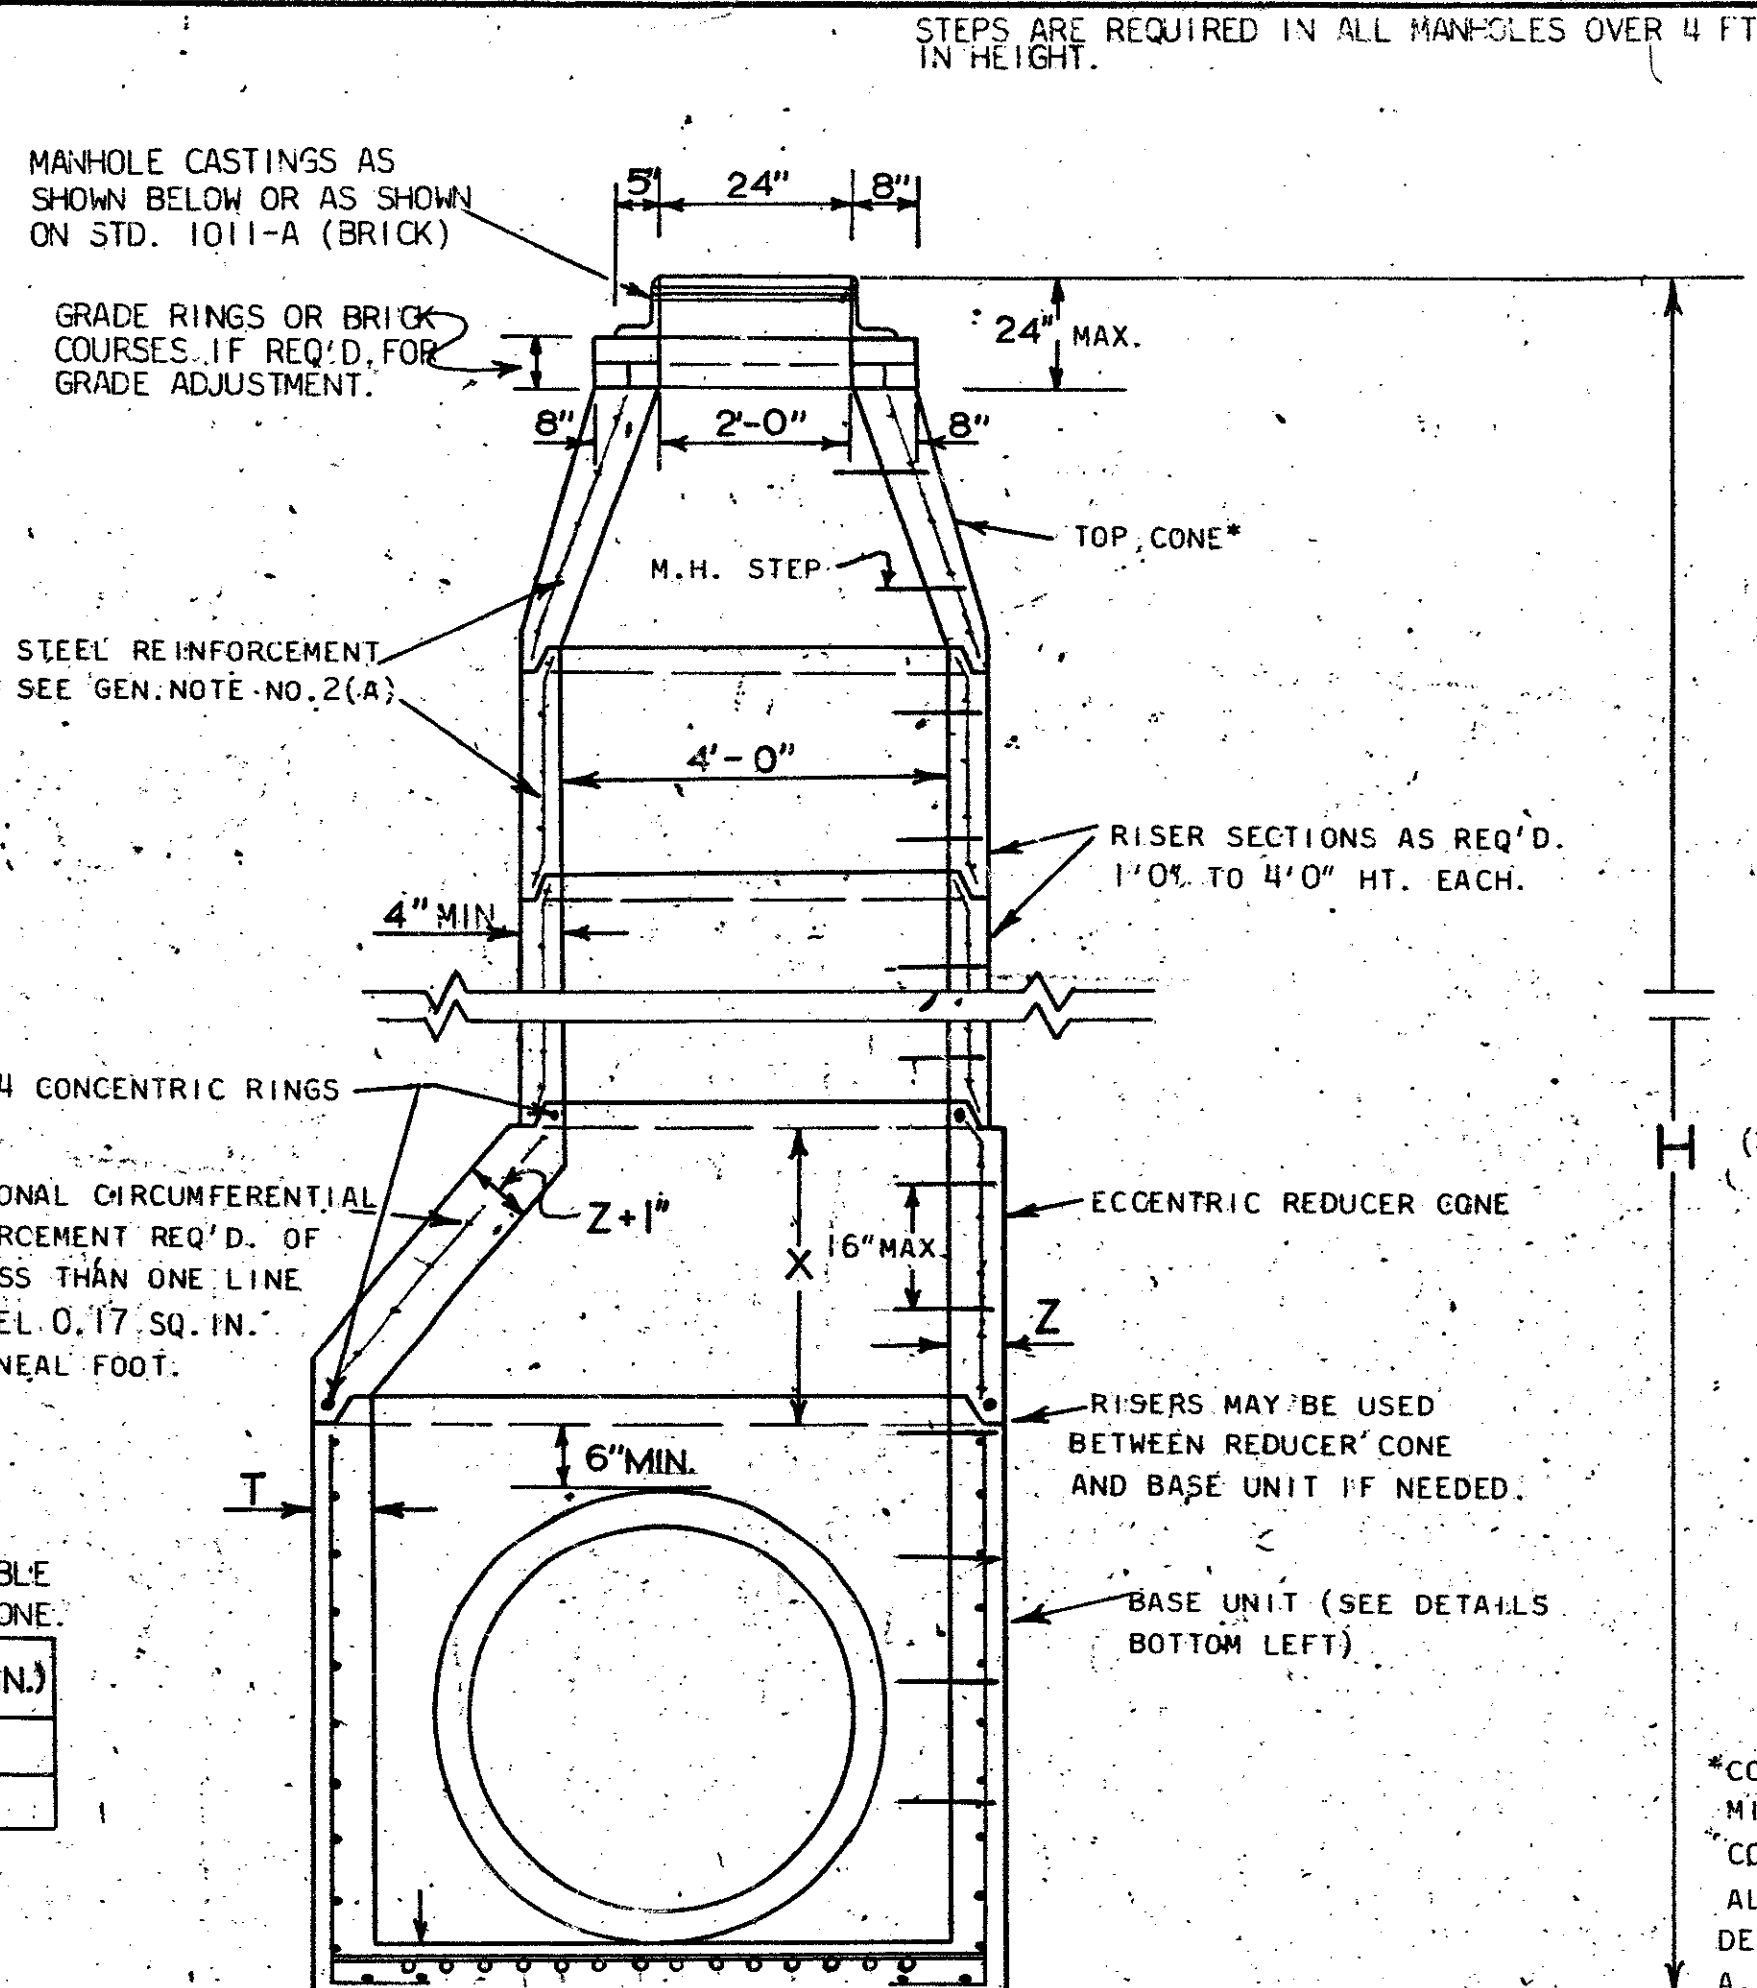

SECTIONAL DETAIL  
(MANHOLE WITH BASE UNIT OF D-OVER 48")

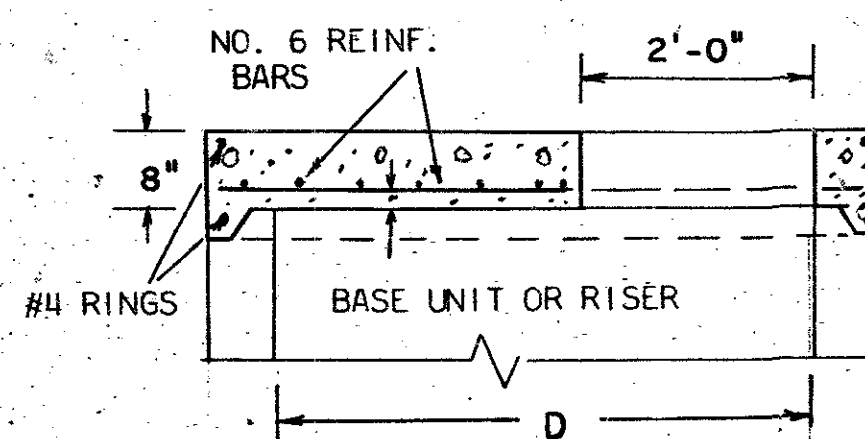


SECTIONAL DETAIL

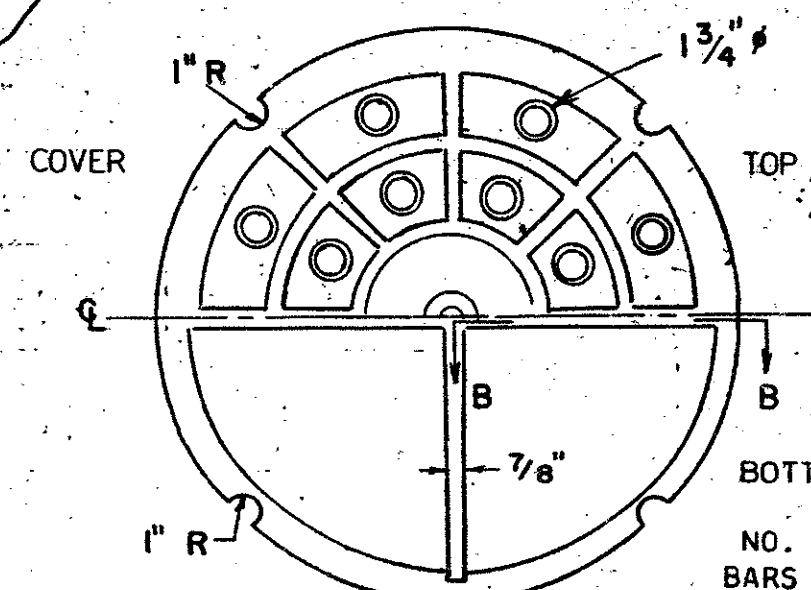

FLAT TOP SLAB IS FOR USE IN AREA OF MINIMUM COVER ONLY. MAXIMUM HEIGHT OF MANHOLE WITH FLAT TOP SLAB SHALL BE 4 FT. ABOVE TOP OF HIGHEST ENTERING PIPE.

FLAT TOP SLAB

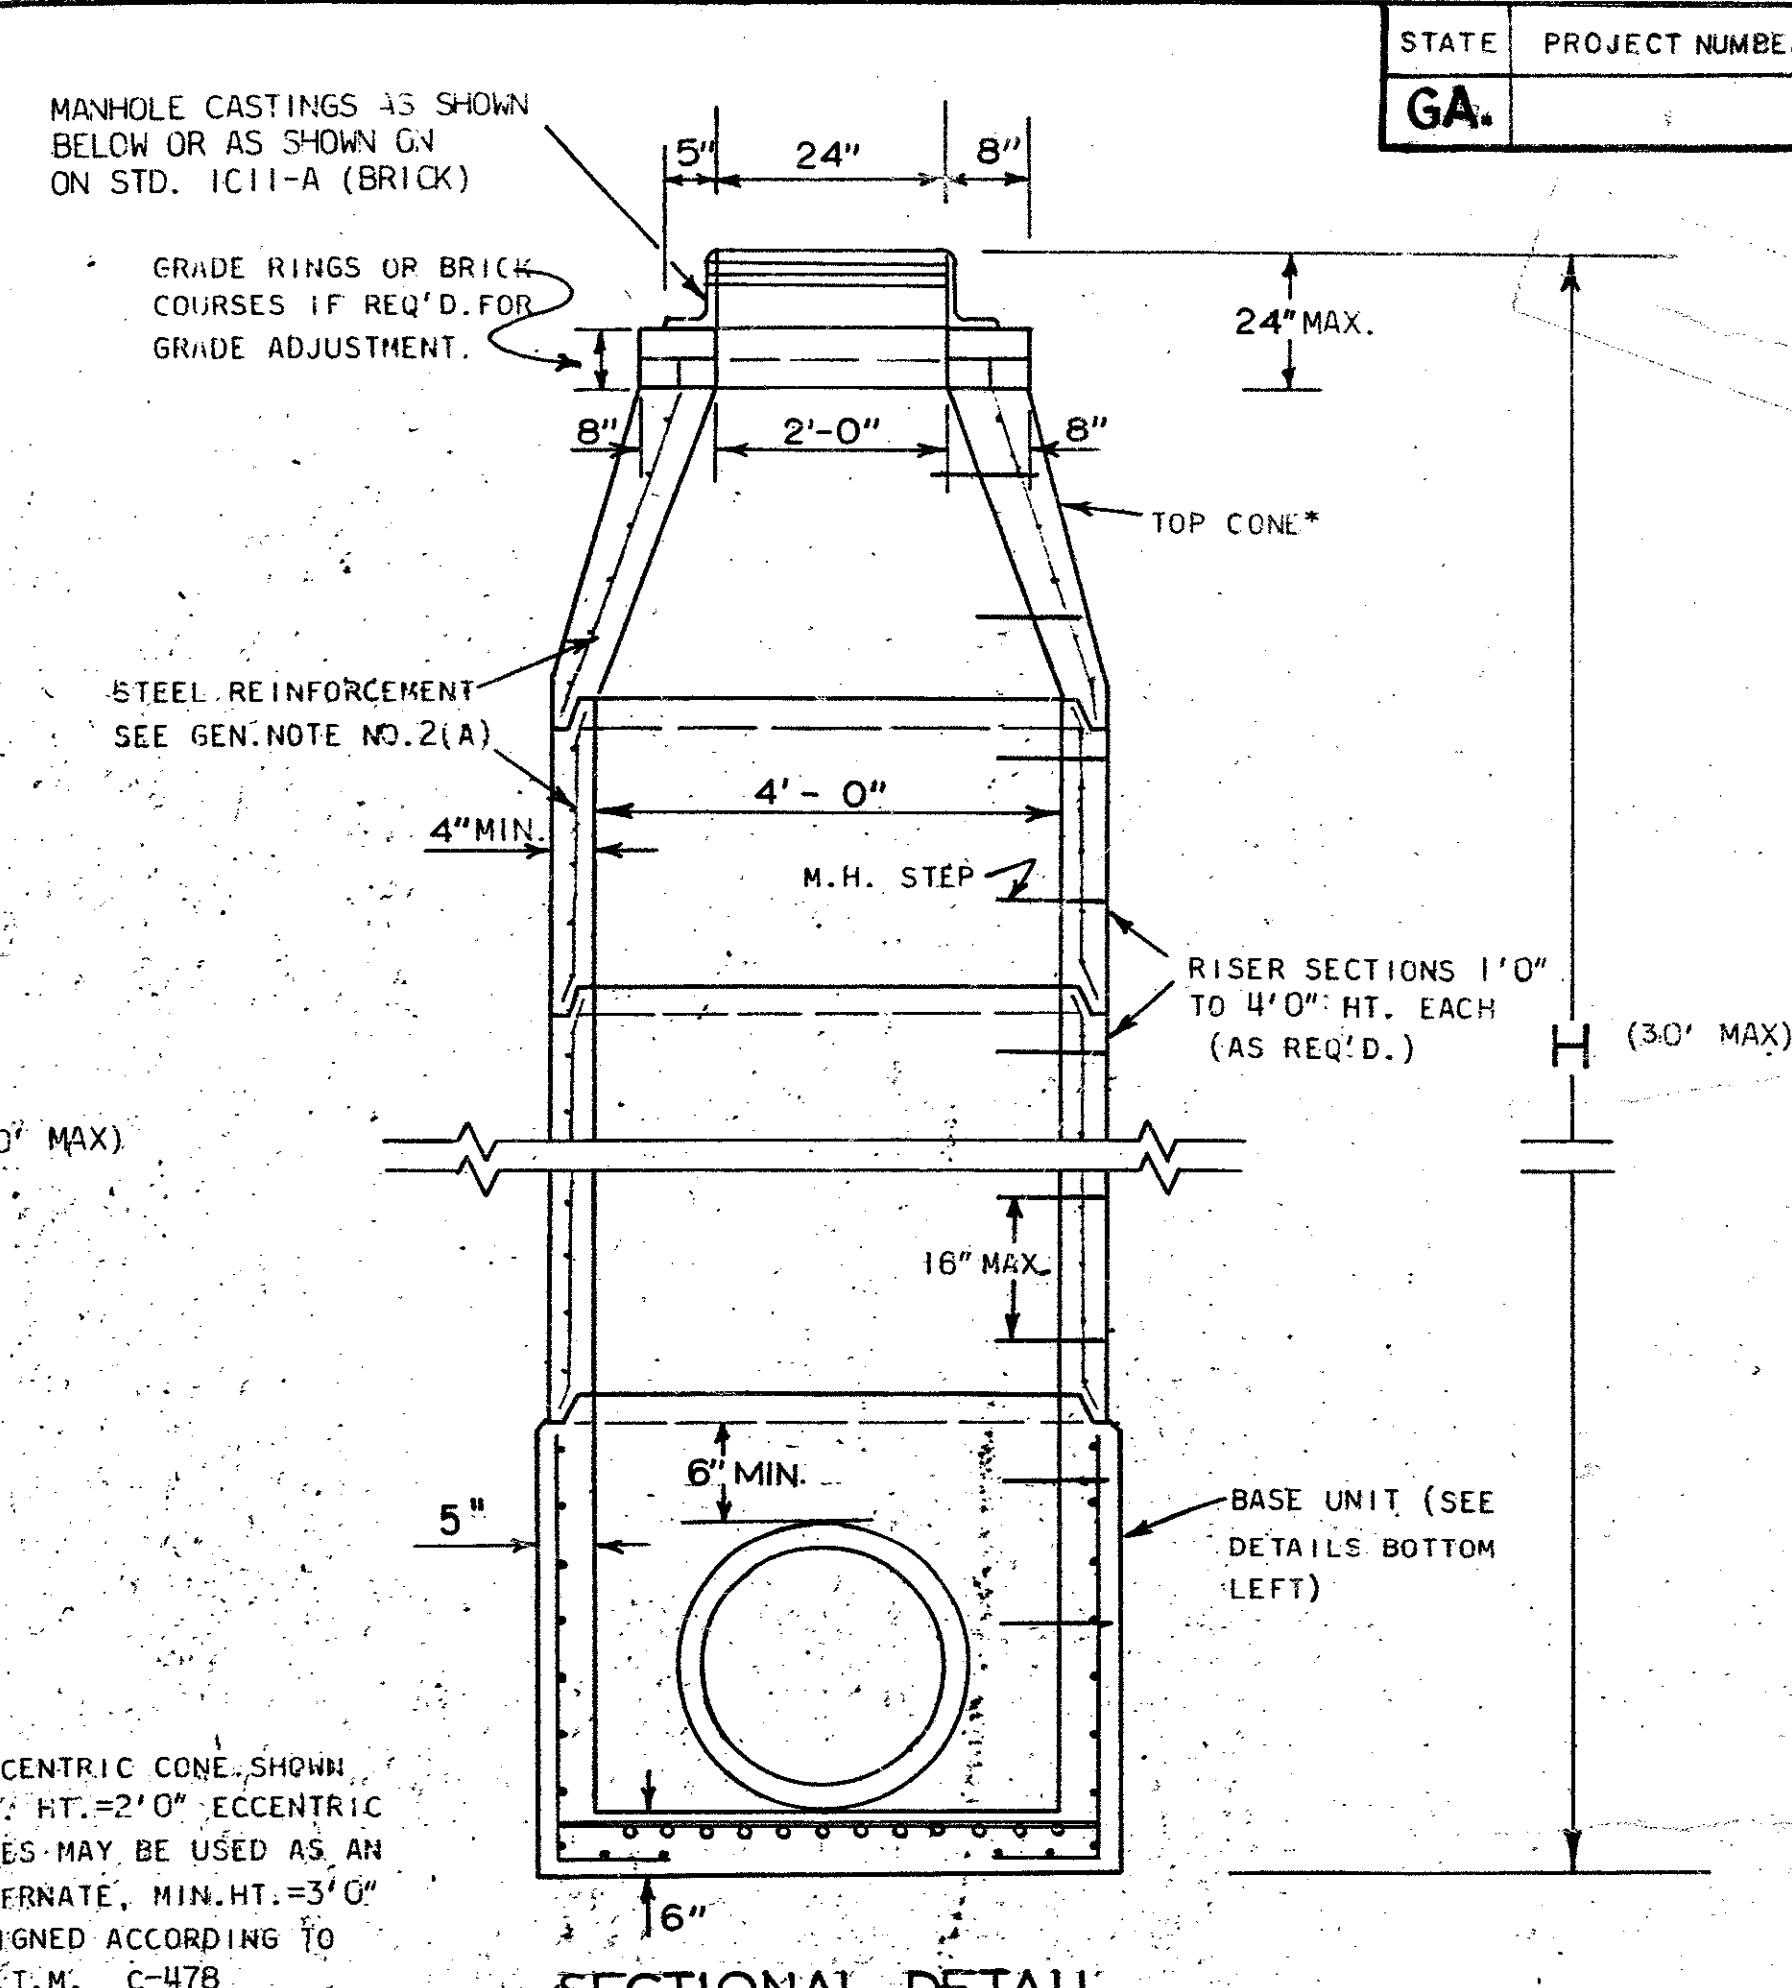

SECTIONAL DETAIL  
(MANHOLE WITH BASE UNIT OF D=48")  
GENERAL NOTES:

- MATERIALS: ALL CONCRETE, STEEL BARS AND STEEL WIRE REINFORCEMENT SHALL COMPLY WITH SECTION 866.02 OF GEORGIA STANDARD SPECIFICATIONS AND SPECIAL PROVISION WHICH MODIFY SECTION 866.02.
- REINFORCEMENT:
  - PLACEMENT AND DESIGN OF STEEL REINFORCEMENT IN RISER UNITS, CONE SECTIONS, GRADE RINGS AND JOINTS SHALL BE IN COMPLIANCE WITH A.S.T.M. C-478 UNLESS OTHERWISE NOTED.
  - BASE UNITS, REDUCER SLABS AND FLAT TOP SLABS SHALL HAVE STEEL REINFORCEMENT AS SHOWN IN DETAILS AT LEFT.
- OPENINGS FOR PIPES LARGER THAN 6 INCHES IN DIAMETER ARE TO BE PRECAST. A MINIMUM OF 6" ALONG THE INTERCIRCUMFERENCE IS TO REMAIN BETWEEN THE EXTREMITIES OF HOLE FOR ADJACENT PIPE IN ANY SINGLE UNIT. A MINIMUM OF TWO REINF. BARS SHALL REMAIN IN WALL BETWEEN ANY TWO OPENINGS.
- THE CONTRACTOR WILL FURNISH THE FABRICATOR WITH THE ANGLE OF ALIGNMENT AND SIZE OF ALL PIPES TO ENTER MANHOLE AND THE HEIGHT OF STRUCTURE.
- BASE UNITS SHALL HAVE SUFFICIENT HEIGHT TO ALLOW FOR MINIMUM OF 6" OF WALL BETWEEN TOP OF HIGHEST OPENING FOR PIPES AND BOTTOM OF JOINT.
- INVERT CHANNELS:
  - FOR SANITARY SEWER MANHOLES SEE GEORGIA STANDARD SPECIFICATIONS FOR CHANNEL REQUIREMENTS.
  - FOR STORM SEWER MANHOLES, CHANNELS BUILT TO SUIT PIPE SIZES AND LOCATION. HEIGHT OF CHANNEL EQUAL TO 1/2 DIAMETER OF OUTLET PIPE. CHANNEL BUILT FROM GROUT OR CLASS "A" CONCRETE.
- PIPES ARE TO BE EXTENDED INTO STRUCTURE WALL A MINIMUM OF 4" BUT SHOULD NOT EXTEND BEYOND INTERIOR WALL OF STRUCTURE.
- ALL JOINTS, EXCEPT FOR GRADE RINGS AND TOP OF TOP CONE, SHALL HAVE TONGUE AND GROOVE SECTION.

DATE		6-1-75	
REVISIONS			
CASTINGS & BASE U.			
BY		R M U	
DEPARTMENT OF TRANSPORTATION STATE OF GEORGIA  STANDARD PRECAST REINFORCED CONCRETE MANHOLE  NO SCALE AUGUST, 1973 DESIGNED: GCL DRAWN: RMU CHECKED: JEC SUBMITTED: J. J. Foster STATE ROAD DESIGN ENGINEER APPROVED: [Signature] STATE HIGHWAY ENGINEER NUMBER 1011-A PRECAST			