
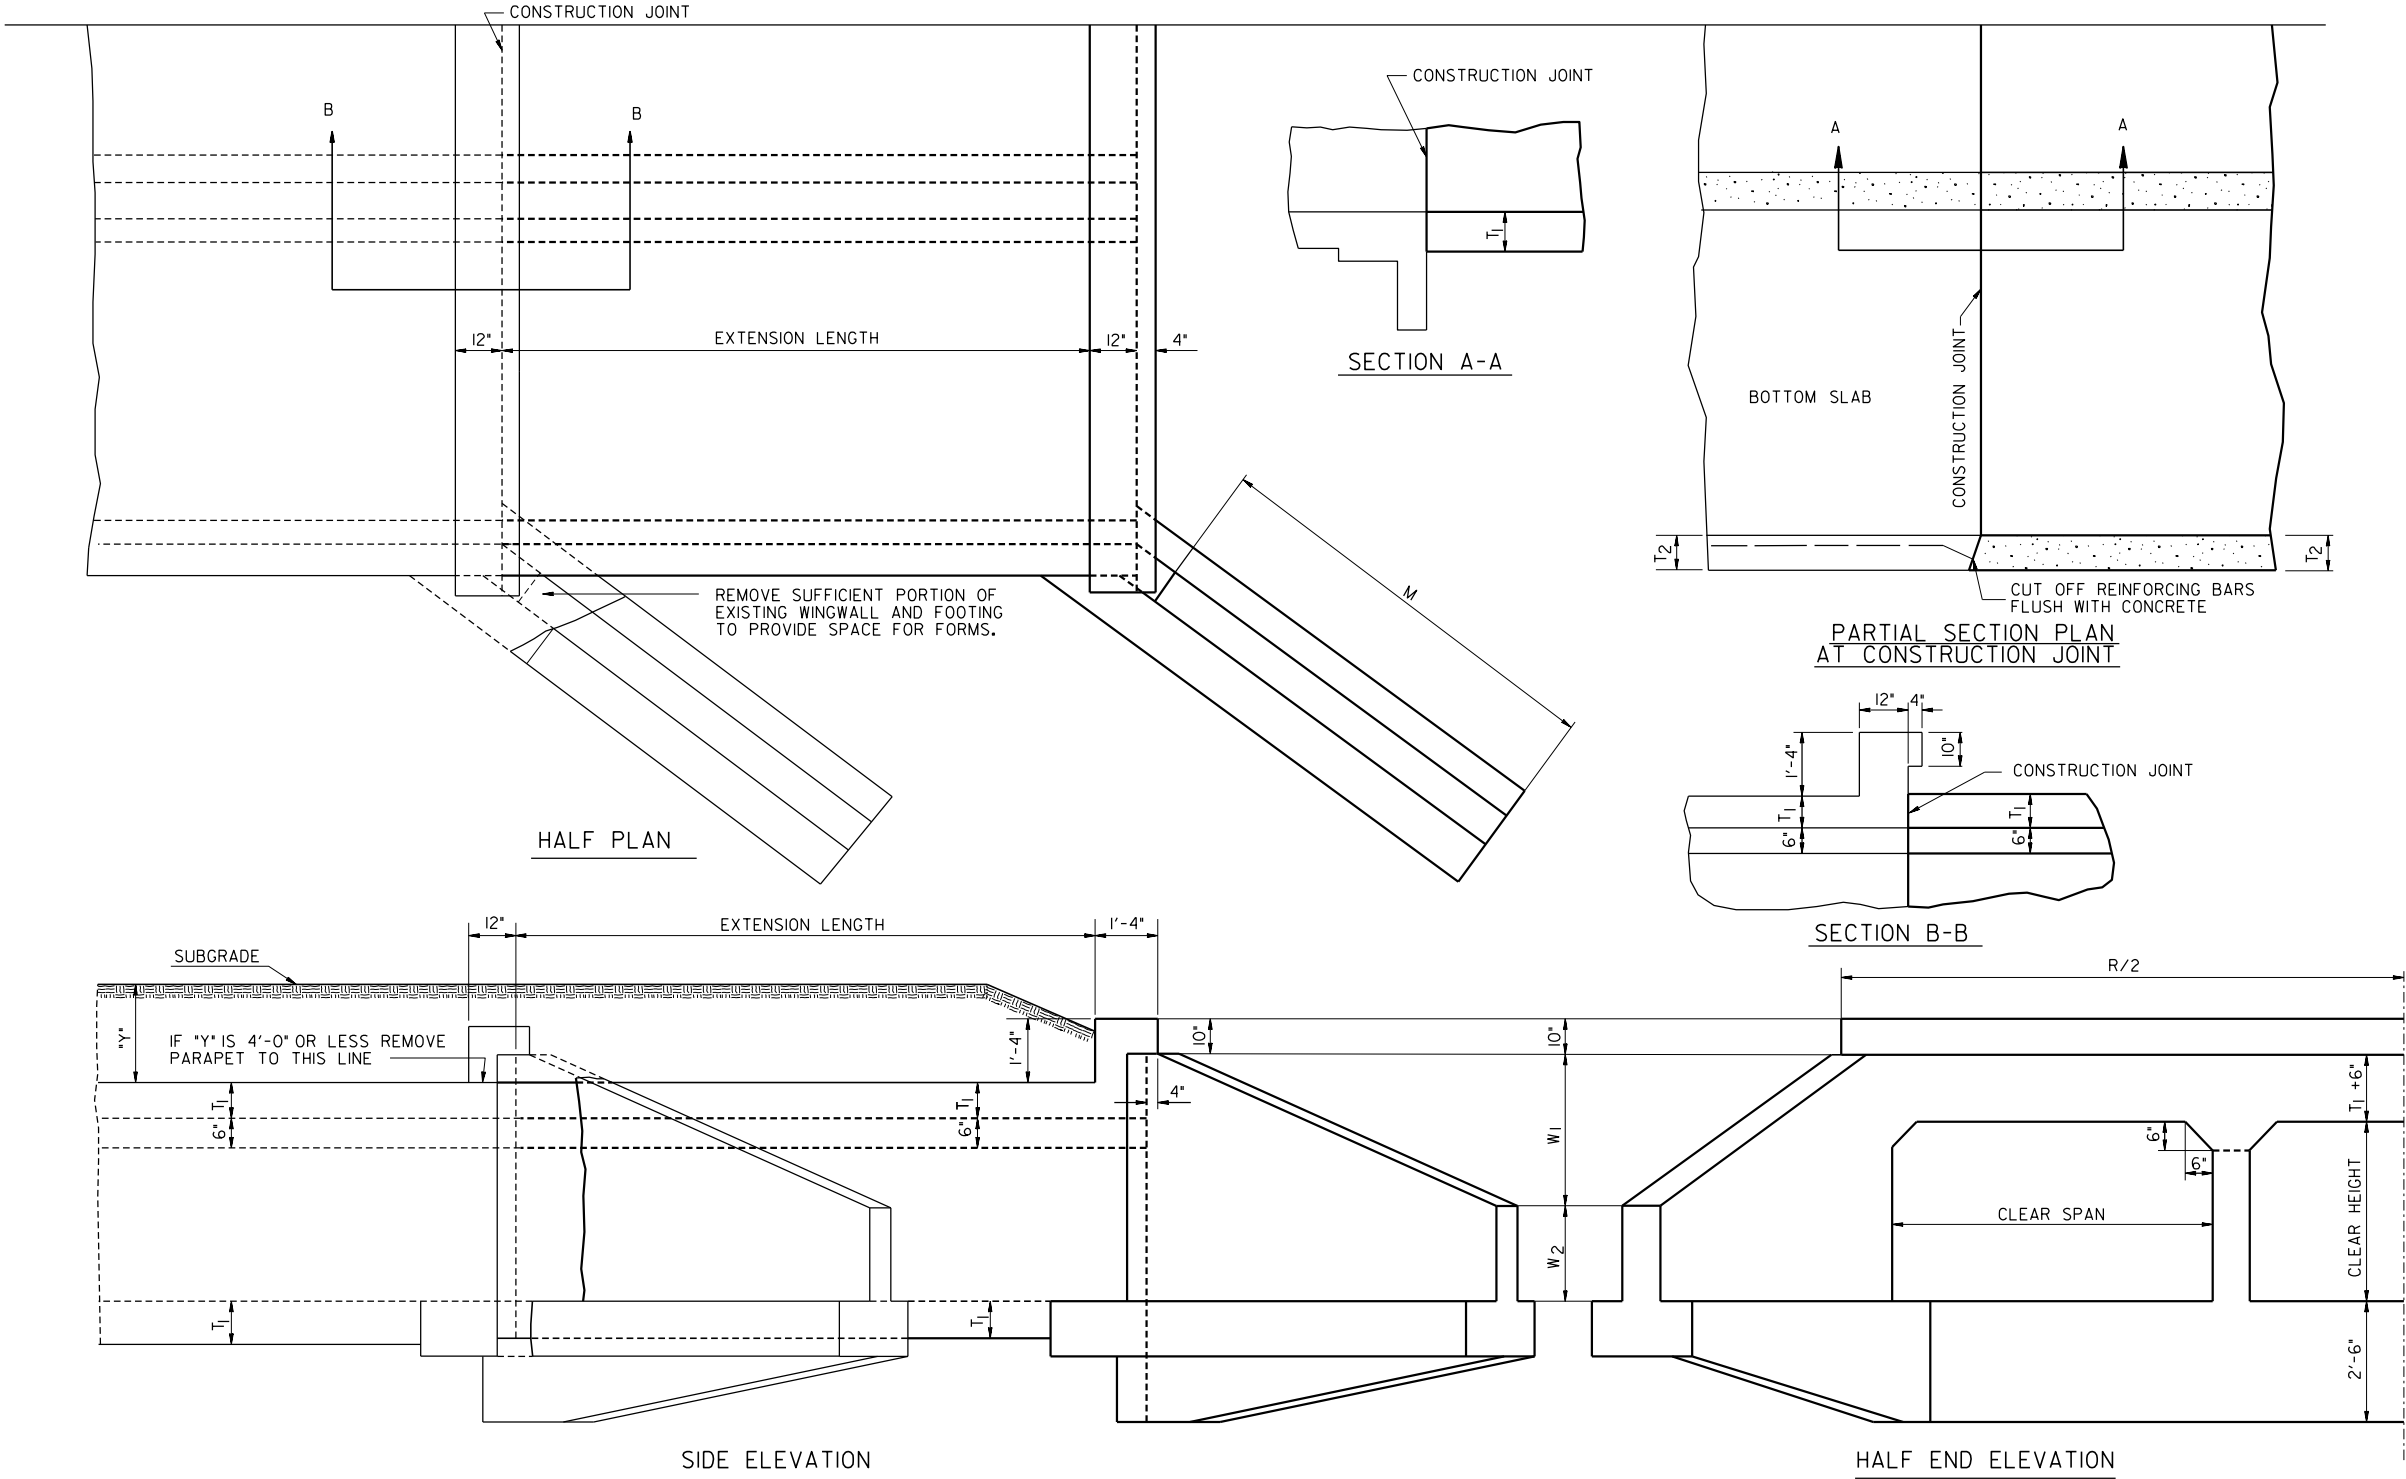
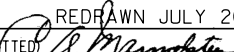


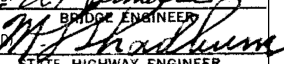

GENERAL NOTES

ALL CONCRETE SHALL BE CLASS "A".

FOR DETAILS OF EXTENDED PORTION OF CULVERT SEE STANDARD DRAWING REFERRED TO ON SUMMARY SHEET OF PLANS.
EXISTING STRUCTURE SHOWN IN LIGHT LINES.
ADDED PORTION SHOWN IN HEAVY LINES.

		I-66	DATE	DEPARTMENT OF TRANSPORTATION			
				STATE OF GEORGIA			
		DEL. REF. BID PRICE	REVISION	STANDARD			
				DETAILS FOR EXTENDING CONCRETE BOX CULVERTS			
				NOT TO SCALE		REDRAWN JULY 2024	AUGUST 1949
	BY	DESIGNED	R.K.W.	(SUBMITTED)	 BRIDGE ENGINEER		NUMBER
		DRAWN	R.K.W.				
		TRACED	H.L.K.				
		CHECKED	C.A.N.	(APPROVED)	 STATE HIGHWAY ENGINEER		2317