
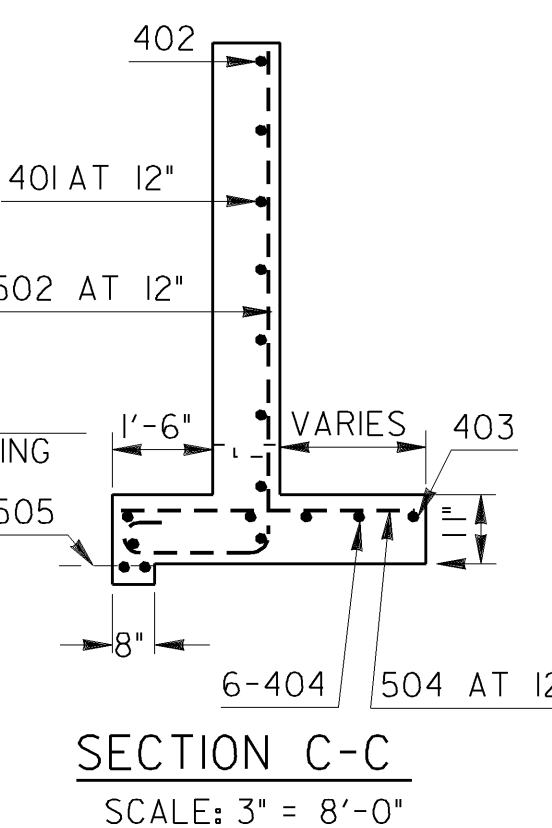
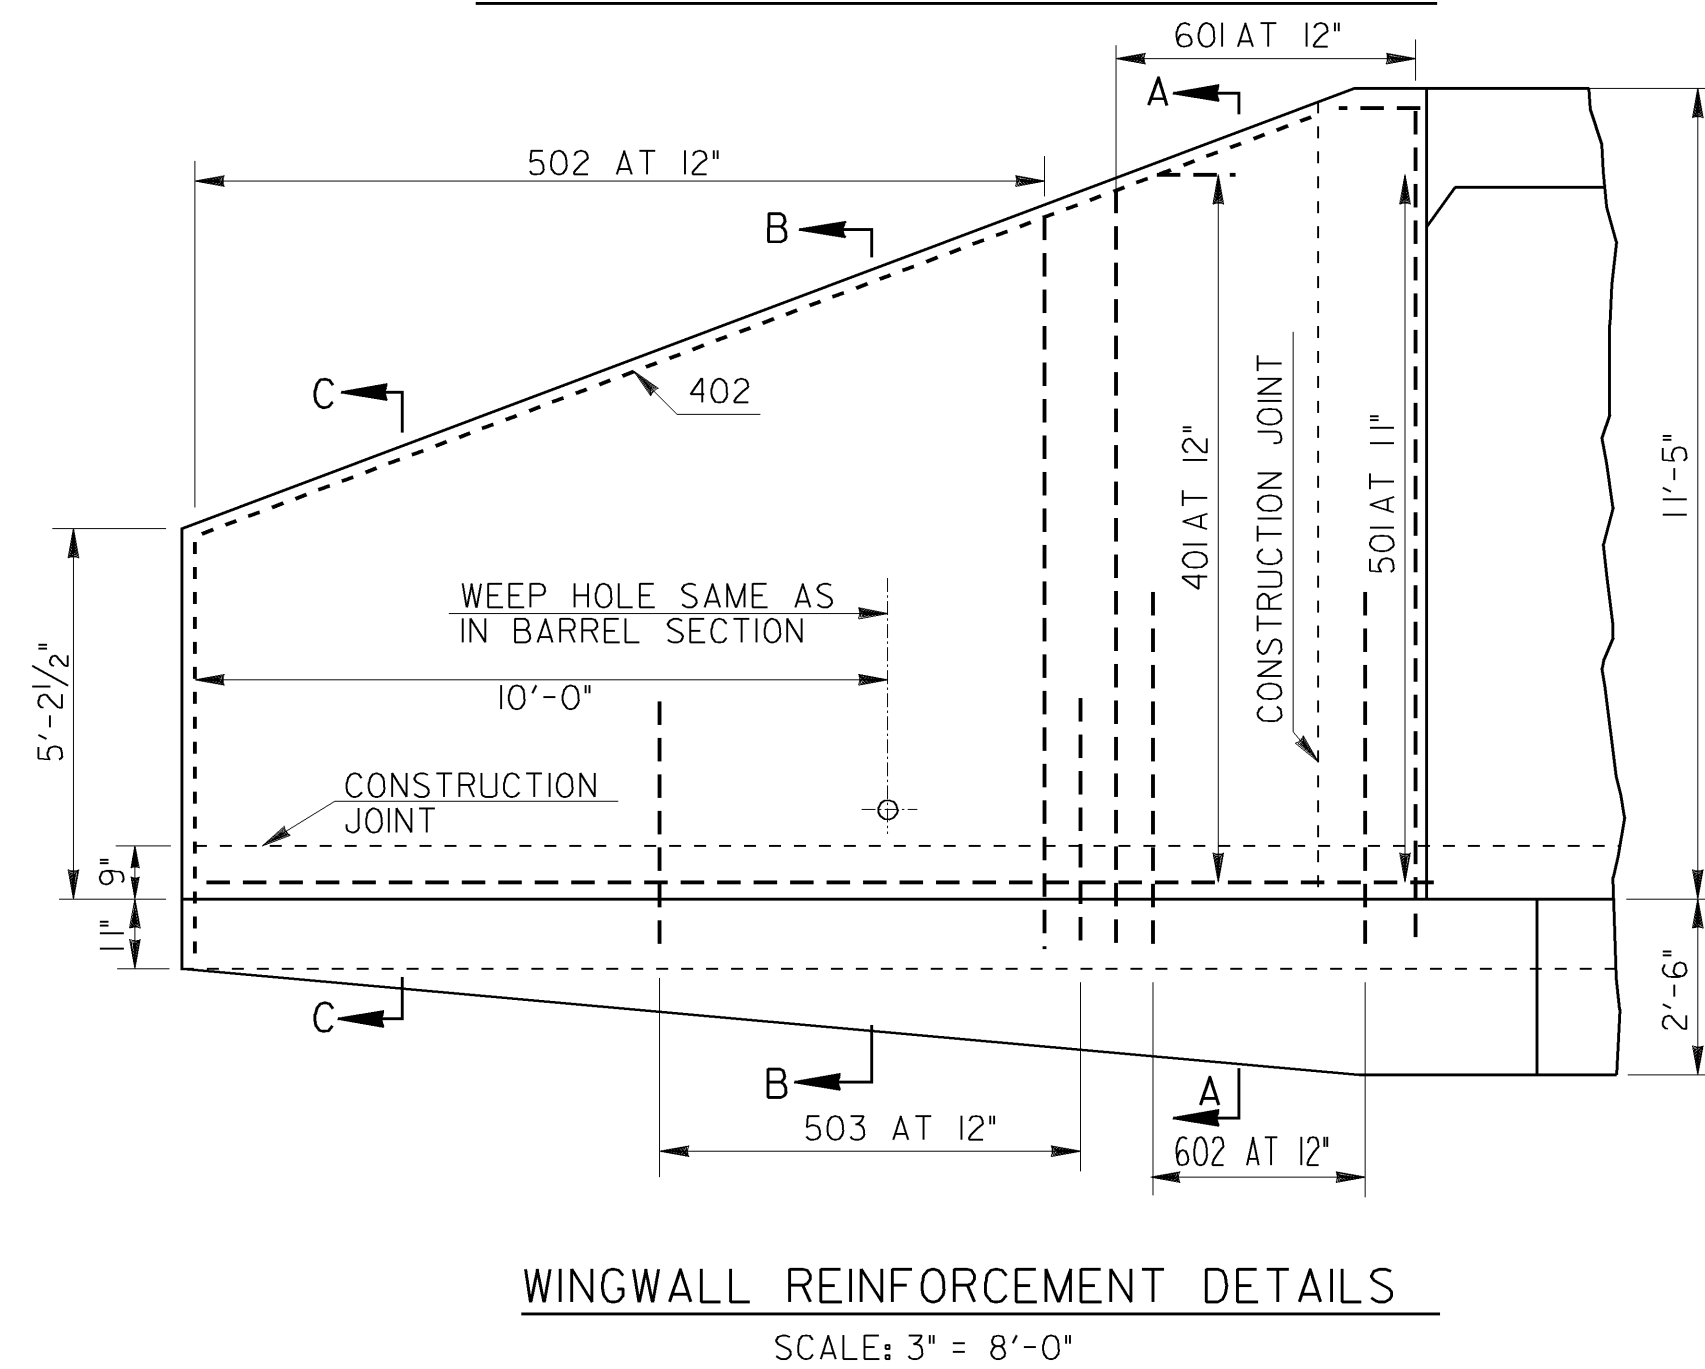


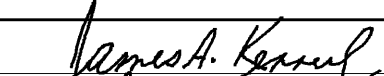

		DEPARTMENT OF TRANSPORTATION STATE OF GEORGIA	
II-5-01 I-1- -97 7-22-81 8-27-63	DATE	STANDARD REINFORCED CONCRETE BOX CULVERT QUADRUPLE 10' X 10' FOR DEPTHS OF FILL UP TO 50 FEET	
ADDED REQUIREMENT NOTES REV. FILL HT. REQUIRED CHG. APRON REF. TO TOE WALL REMOVE BOTTOM FILLETS	REVISION	SCALE: AS SHOWN OCTOBER 1957	NUMBER 2319A
R.M.J. J.T.K. BY	DES. J.T.K. DRW. J.T.K. TRA. G.M.B. CHK. E.E.L.	(SUBMITTED)  ROAD & AIRPORT DESIGN ENGINEER (APPROVED)  CHIEF ENGINEER	