
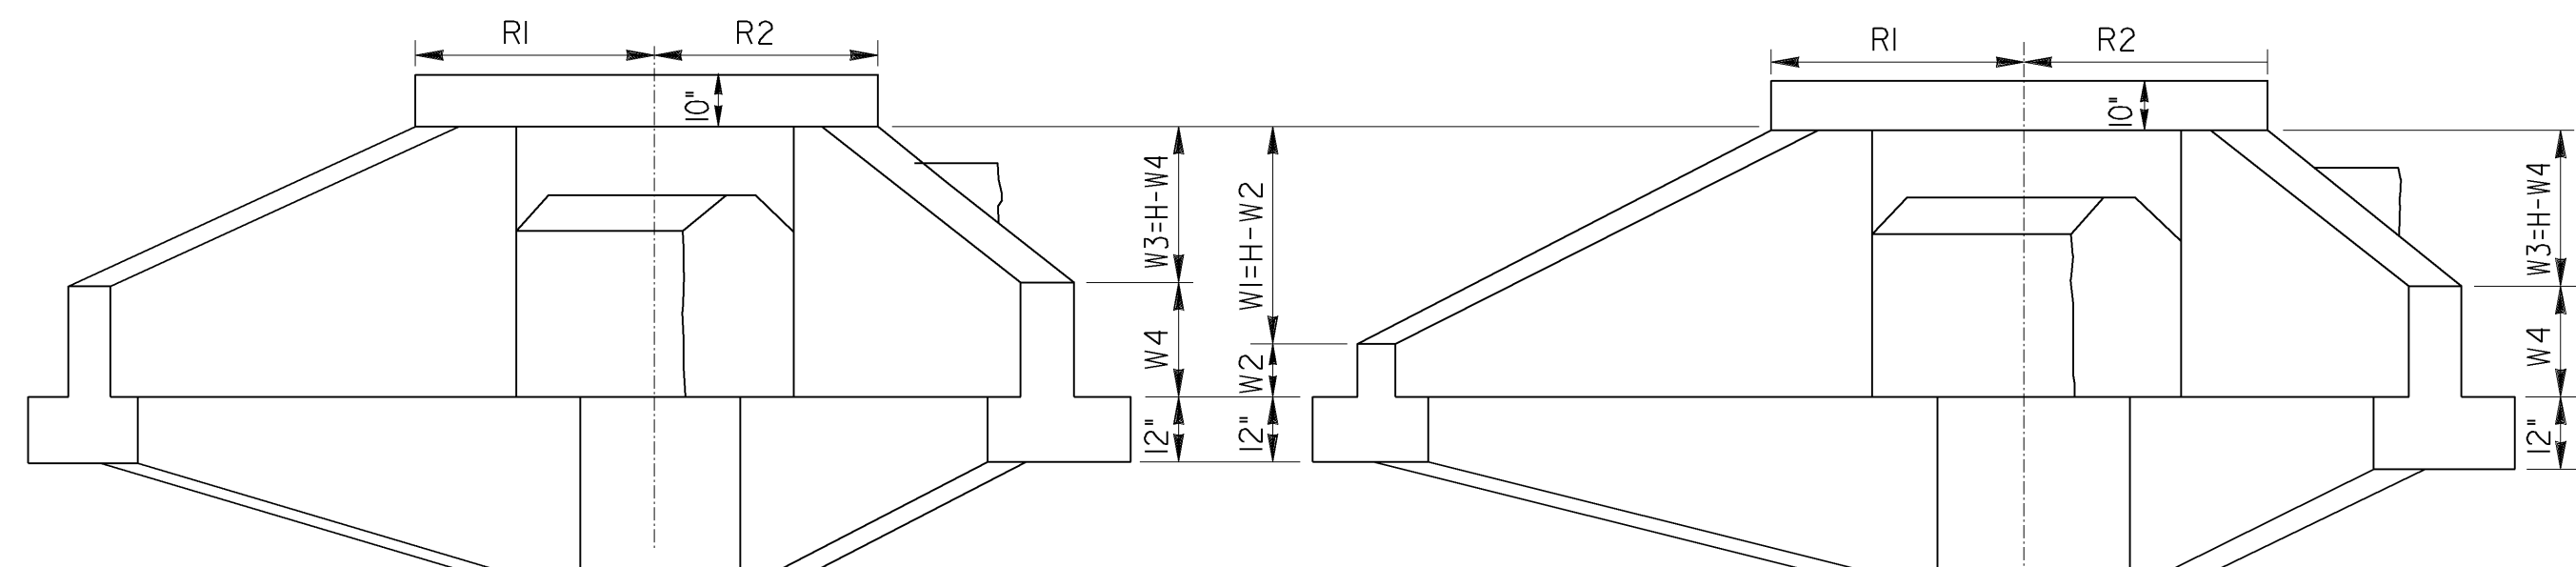
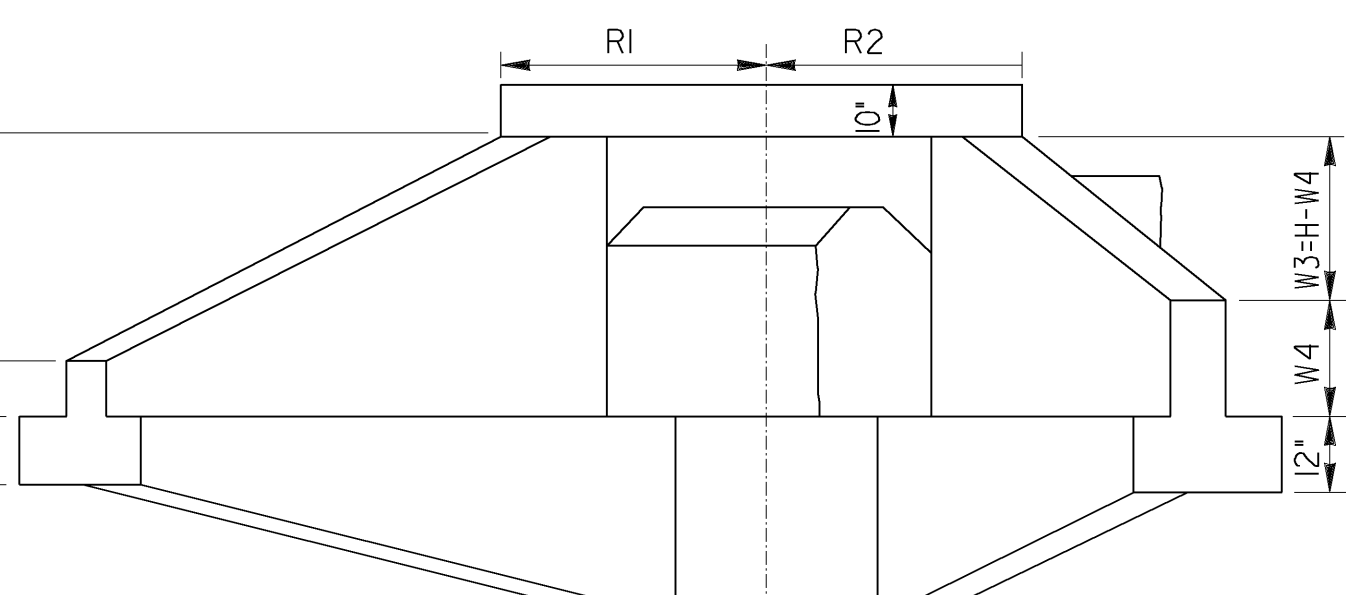
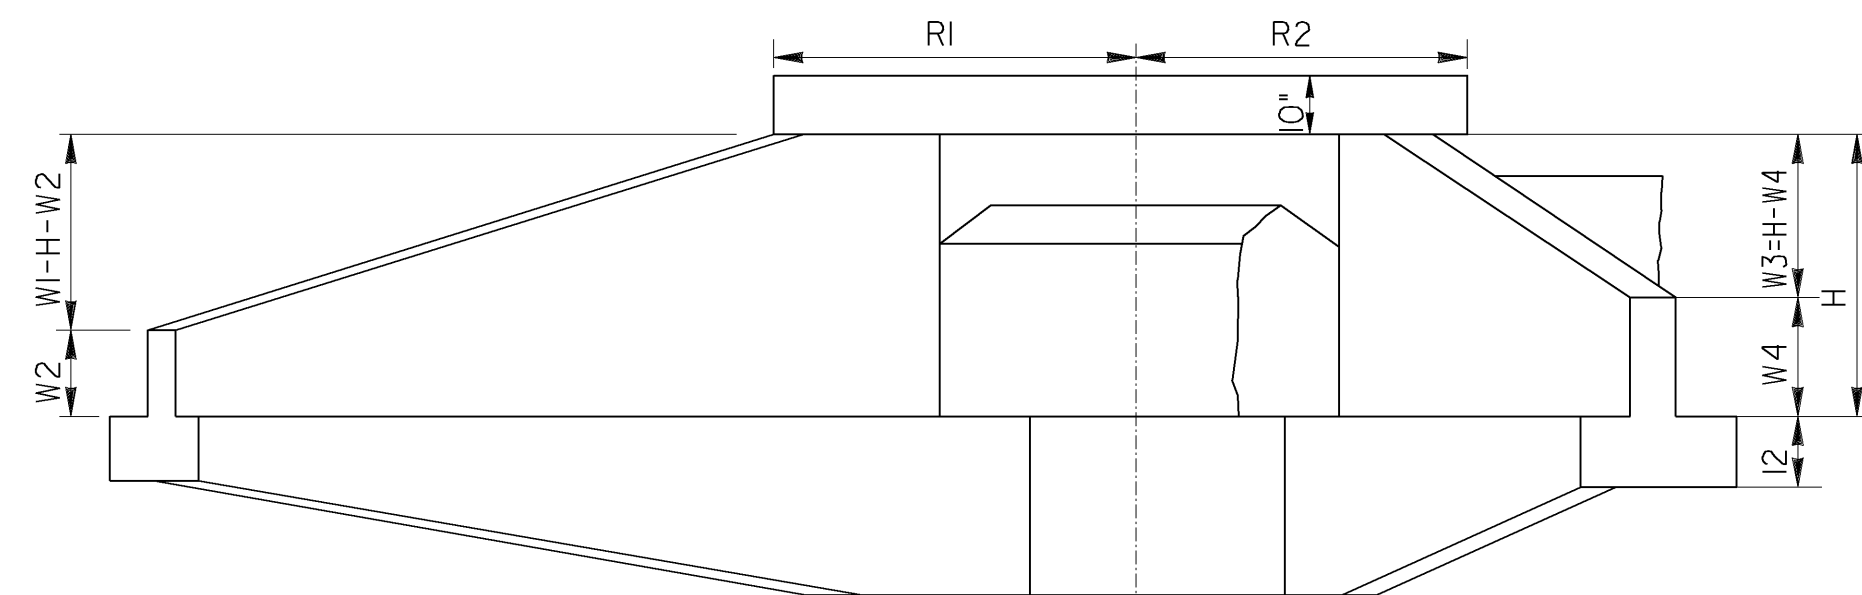
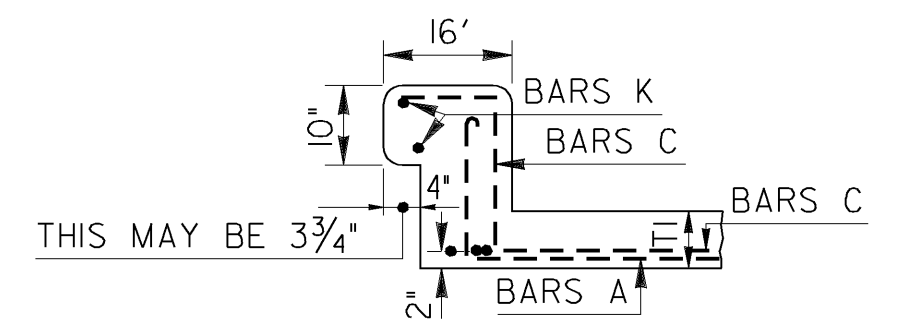


STATE	PROJECT NUMBER	SHEET NO.	TOTAL SHEETS
GA.			

ELEVATIONELEVATIONELEVATION


SECTION OF PARAPET

SHOWING BEND ON A BARS
FOR 60° AND 45° SKEWS

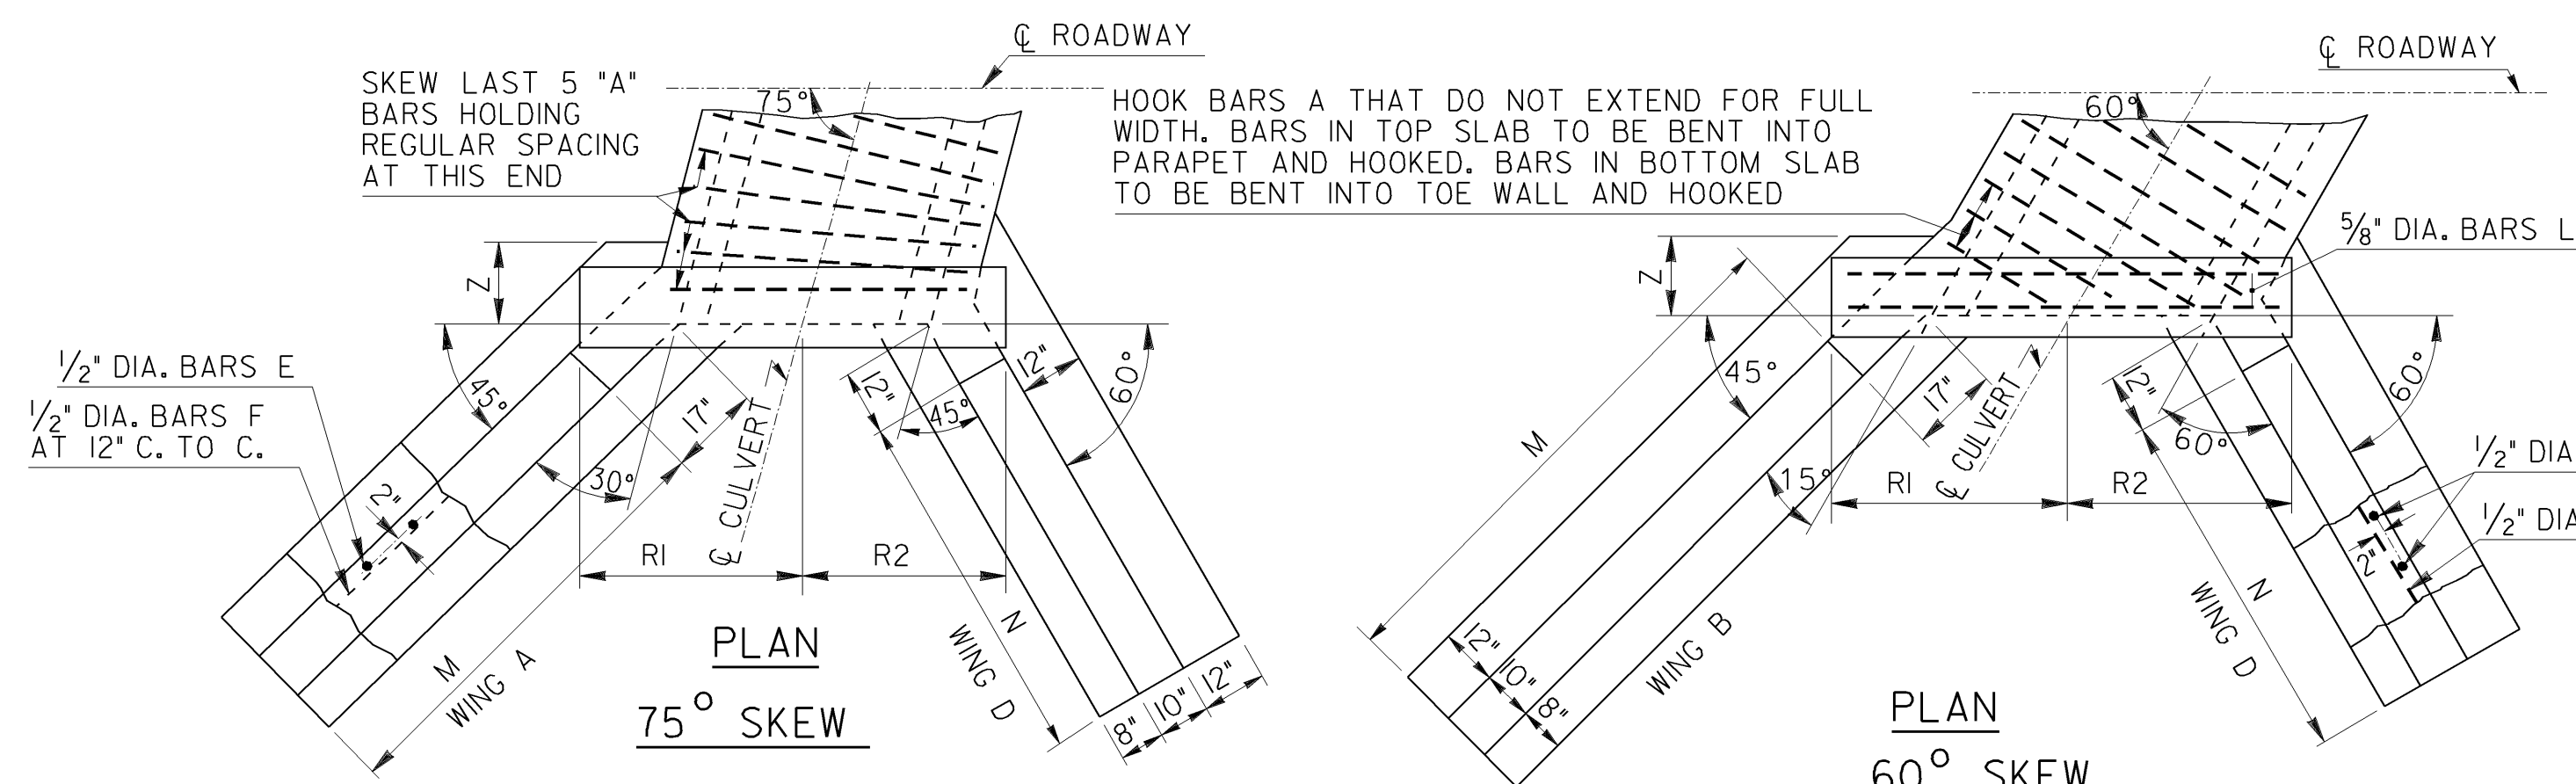


PLAN

75° SKEW

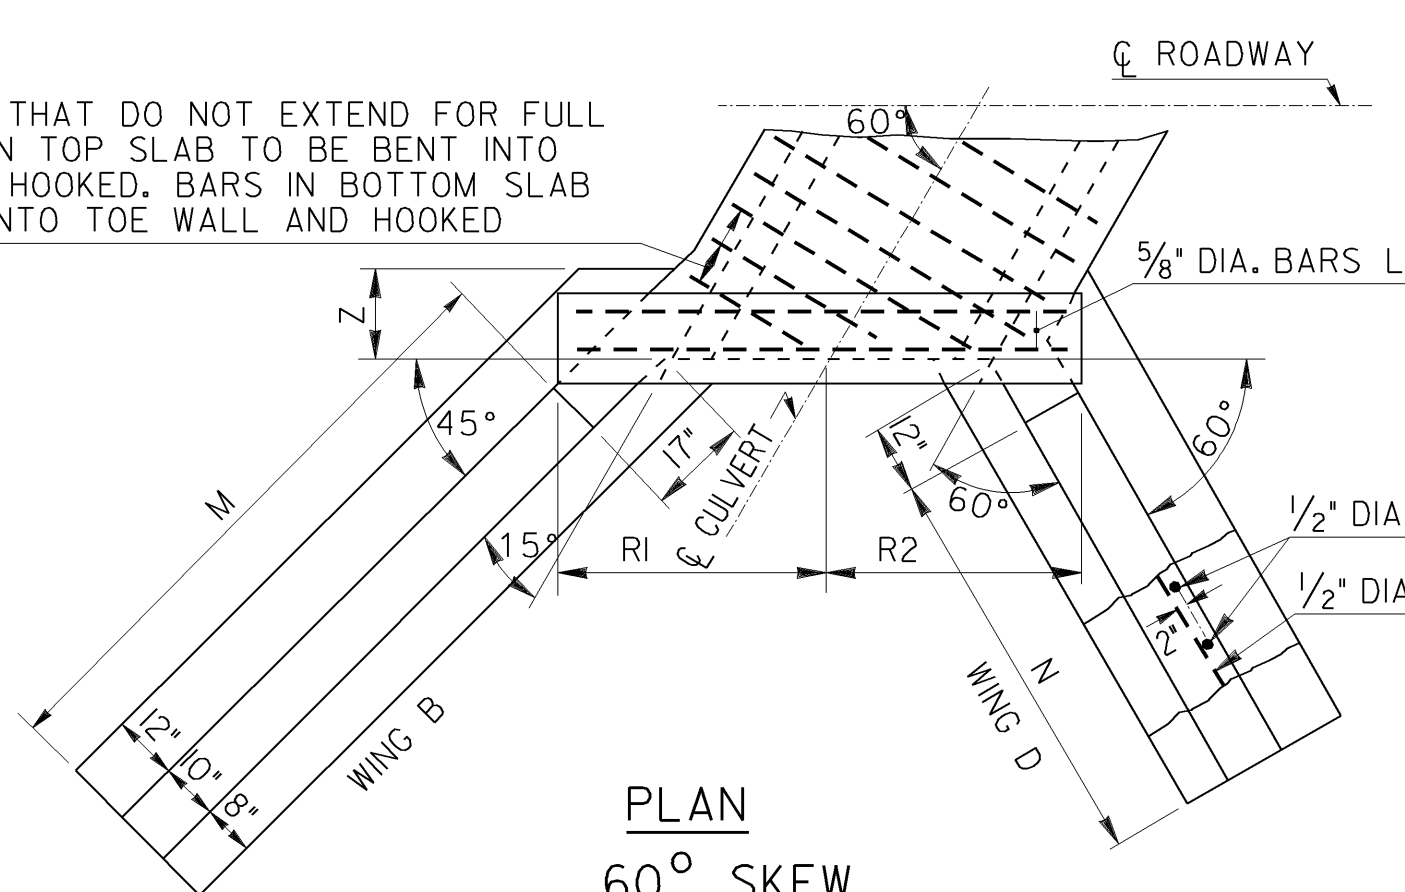

PLAN

60° SKEW

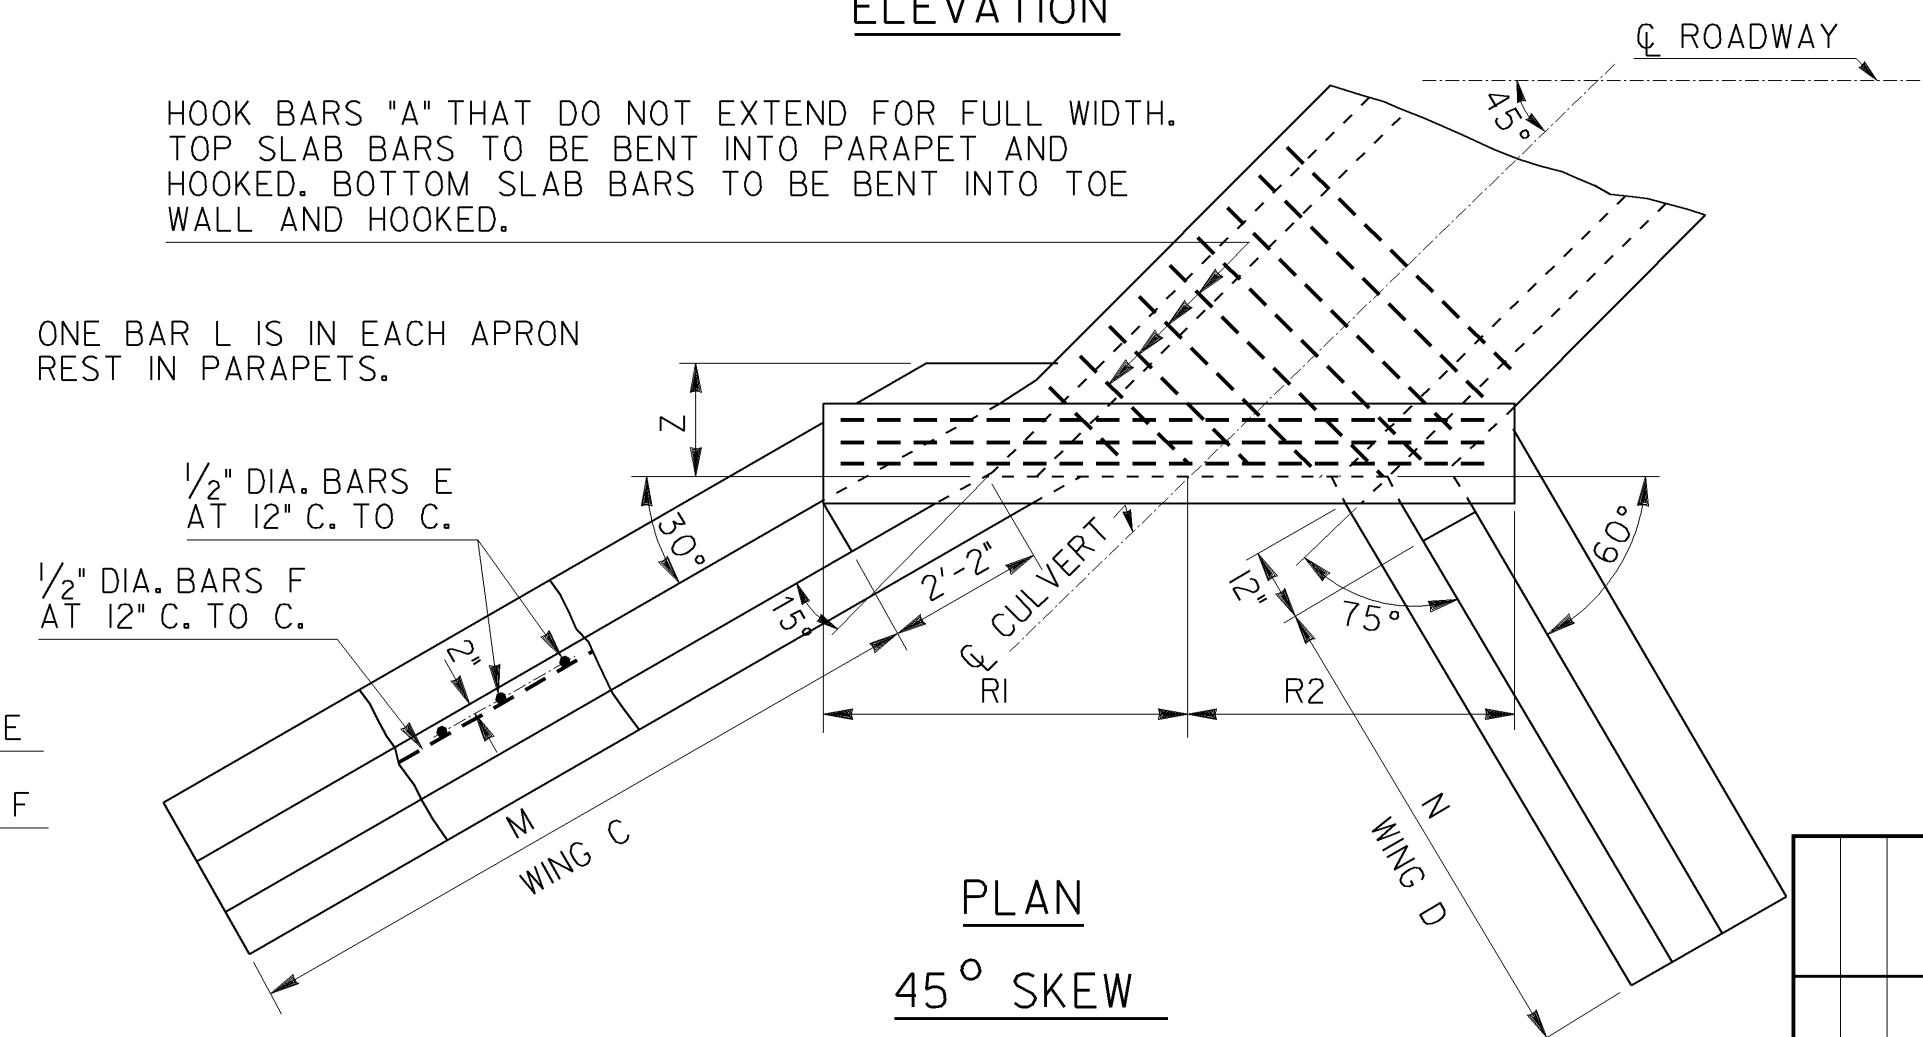

PLAN

45° SKEW

GENERAL NOTES

1. SPECIFICATIONS: GEORGIA STANDARD.
2. THIS PLAN IS NOT COMPLETE IN ITSELF-FOR GENERAL NOTES, DETAILS AND DIMENSIONS NOT SHOWN SEE GEORGIA STANDARD NO. 2321 FOR SINGLE CULVERTS AND GEORGIA STANDARD NO. 2325 FOR DOUBLE AND TRIPLE CULVERTS.

			DATE	DEPARTMENT OF TRANSPORTATION	
				STATE OF GEORGIA	
			REVISION	STANDARD REINFORCED CONCRETE BOX CULVERTS SINGLE 3' X 2' TO TRIPLE 6' X 6' FOR 75°, 60°, AND 45° SKEWS NO SCALE	
			BY	DES. _____ DRW. _____ TRA. _____ CHK. _____ (SUBMITTED) <i>James A. Kennel</i> STATE ROAD & AIRPORT DESIGN ENGINEER (APPROVED) <i>Paul L. F. Smith</i> CHIEF ENGINEER	REV. & REDR. NOV., 2001 NUMBER 2328 SHEET 2 OF 3