




STATE	PROJECT NUMBER	SHEET NO.	TOTAL SHEETS
GA.			

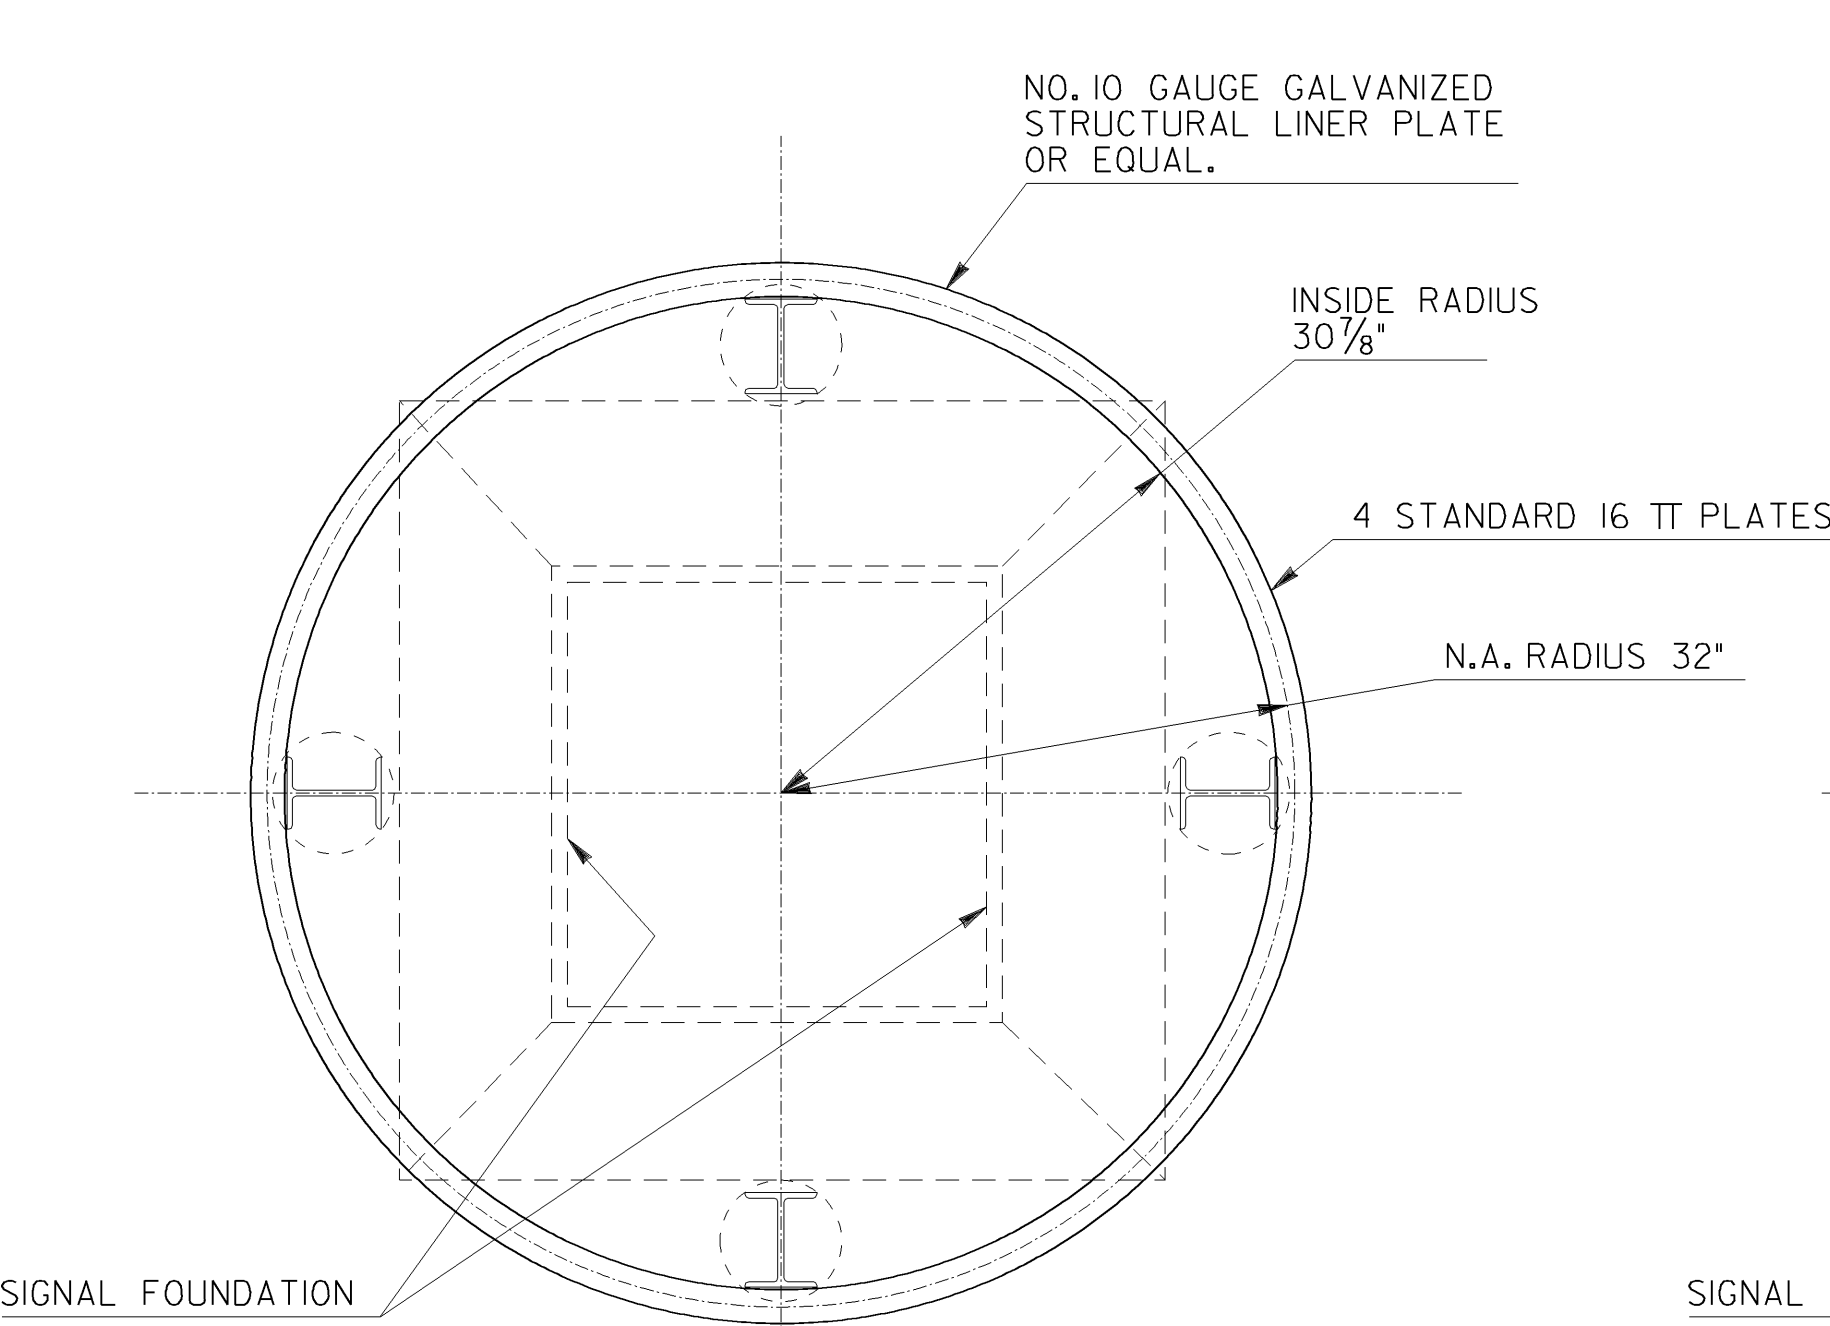


PLAN

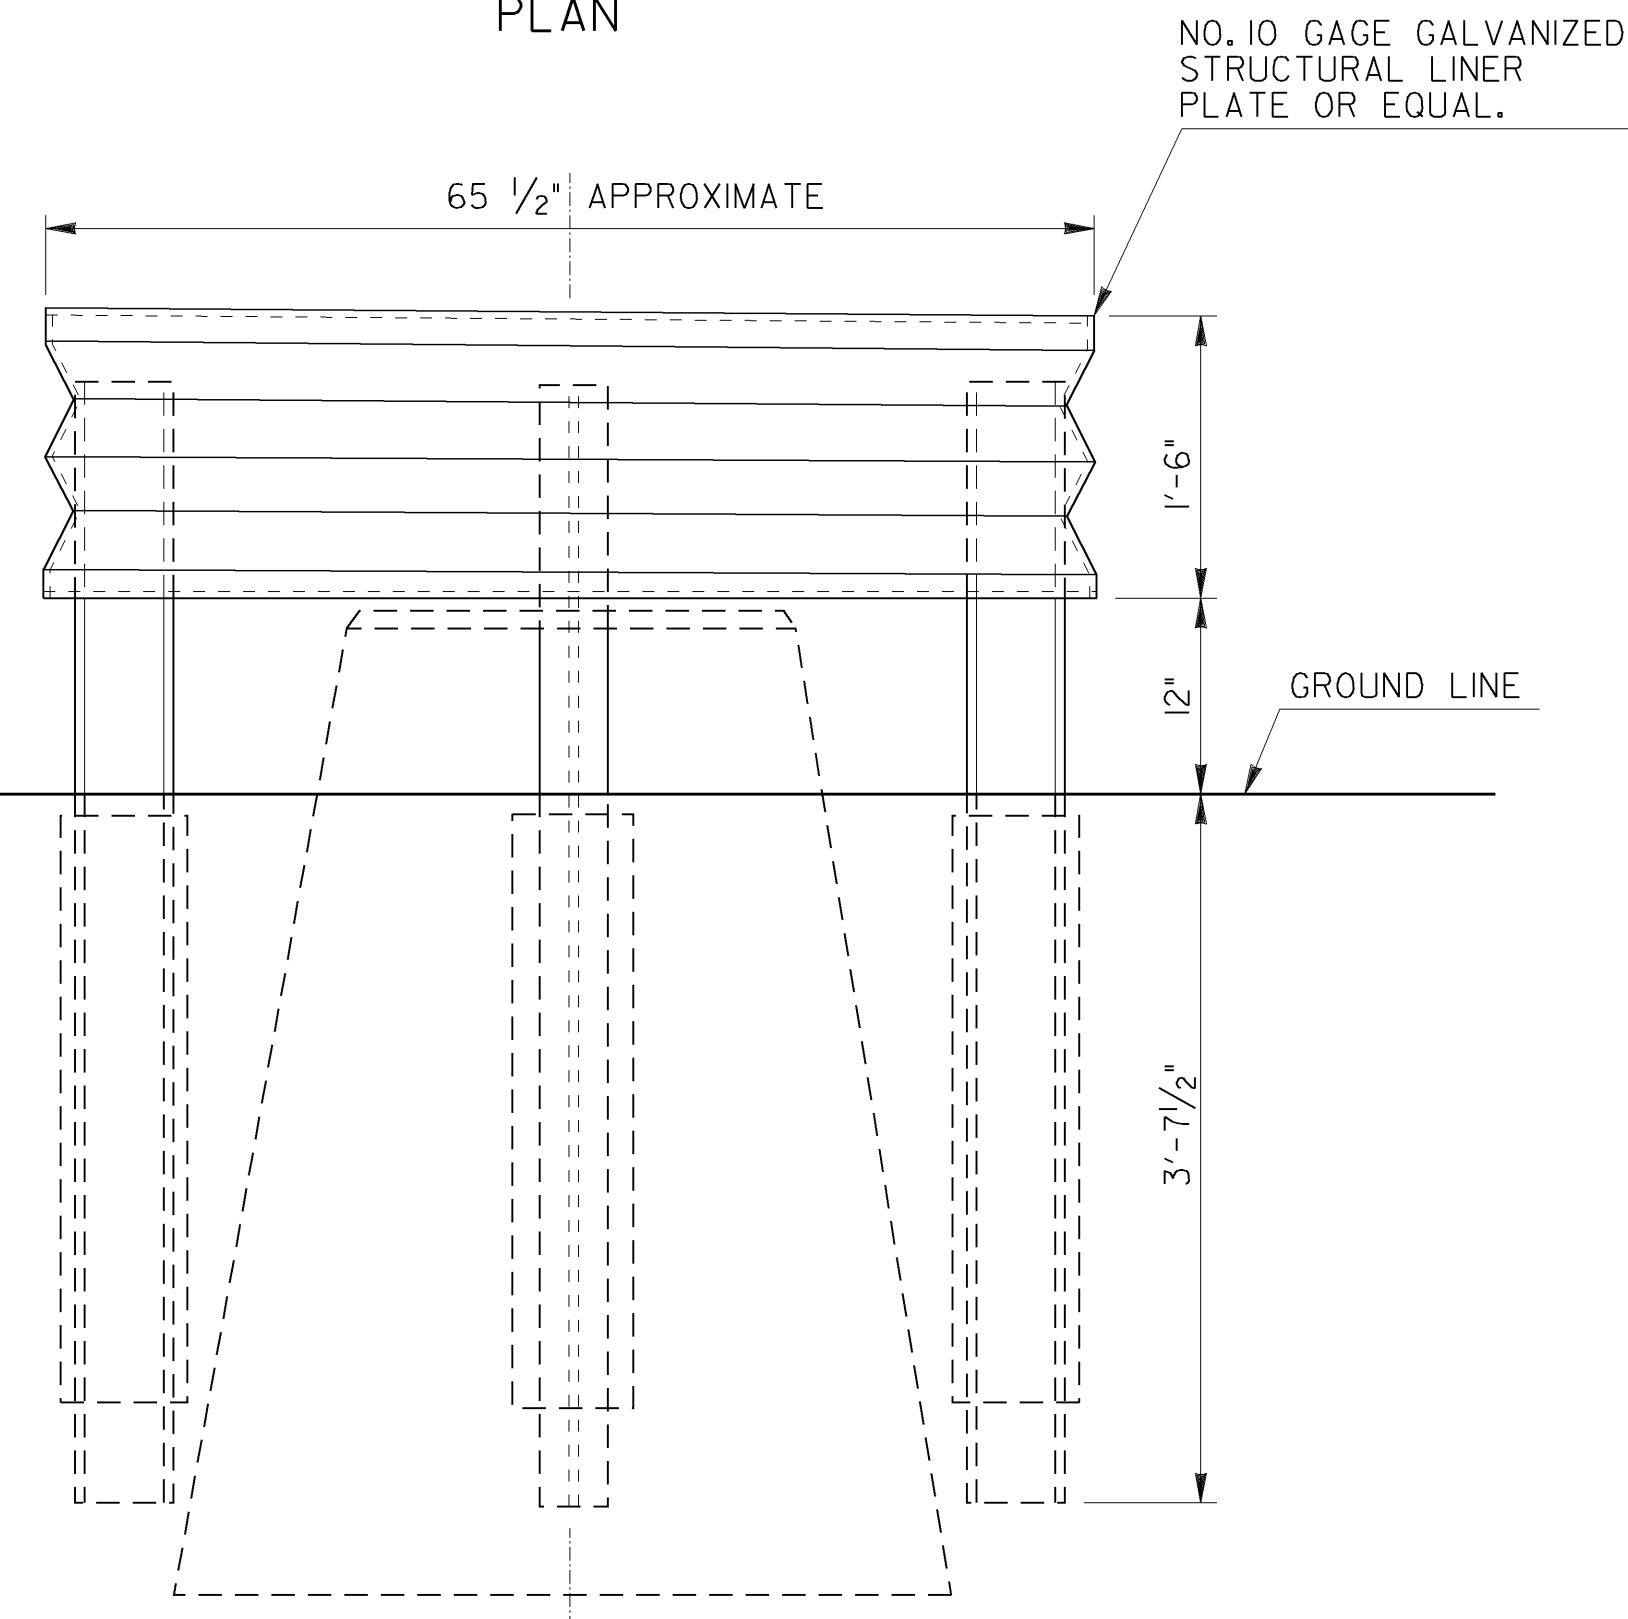


ELEVATION
64" DIAMETER

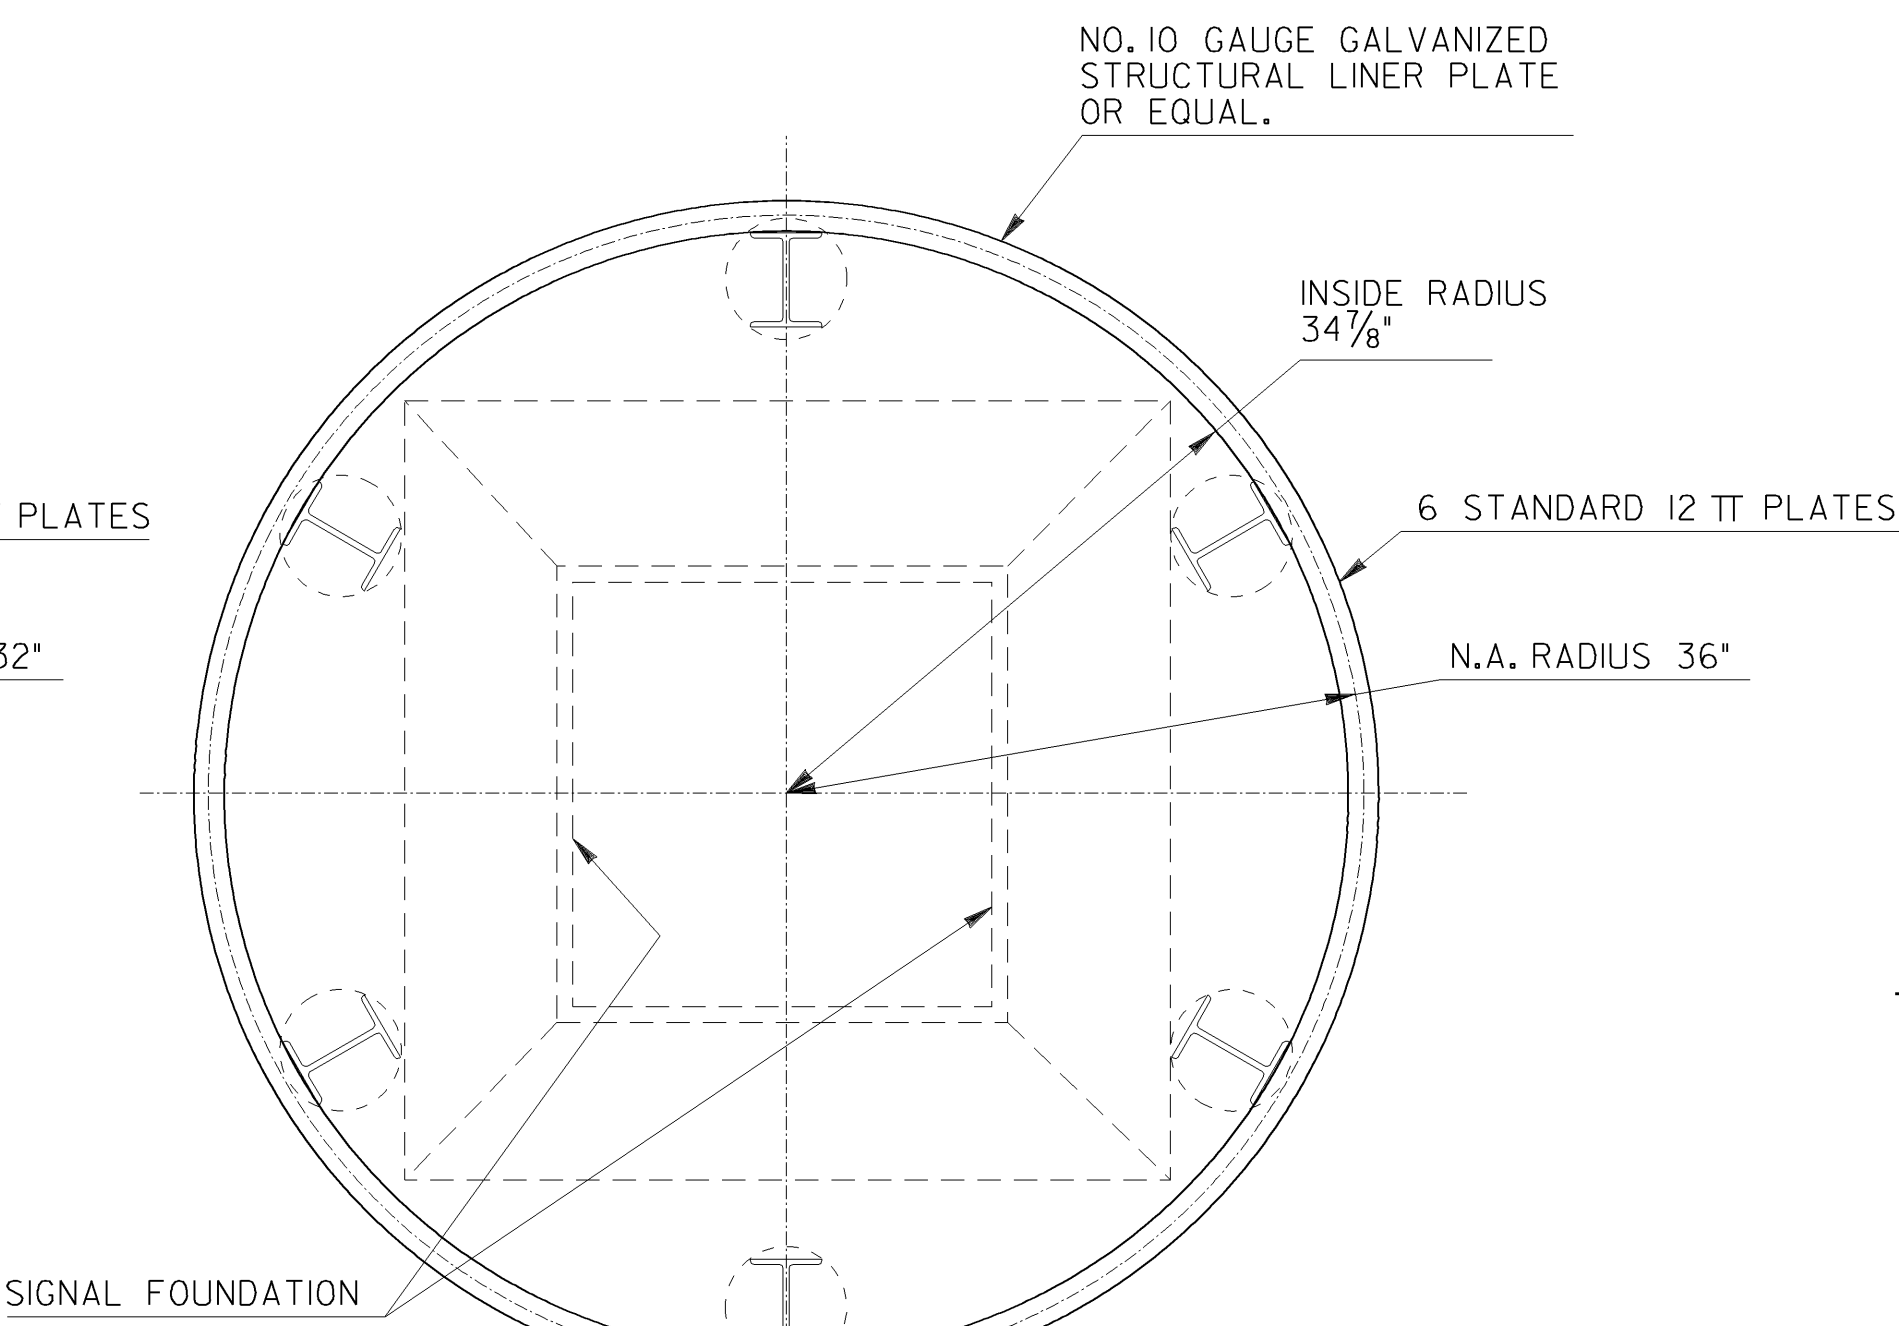

PLAN

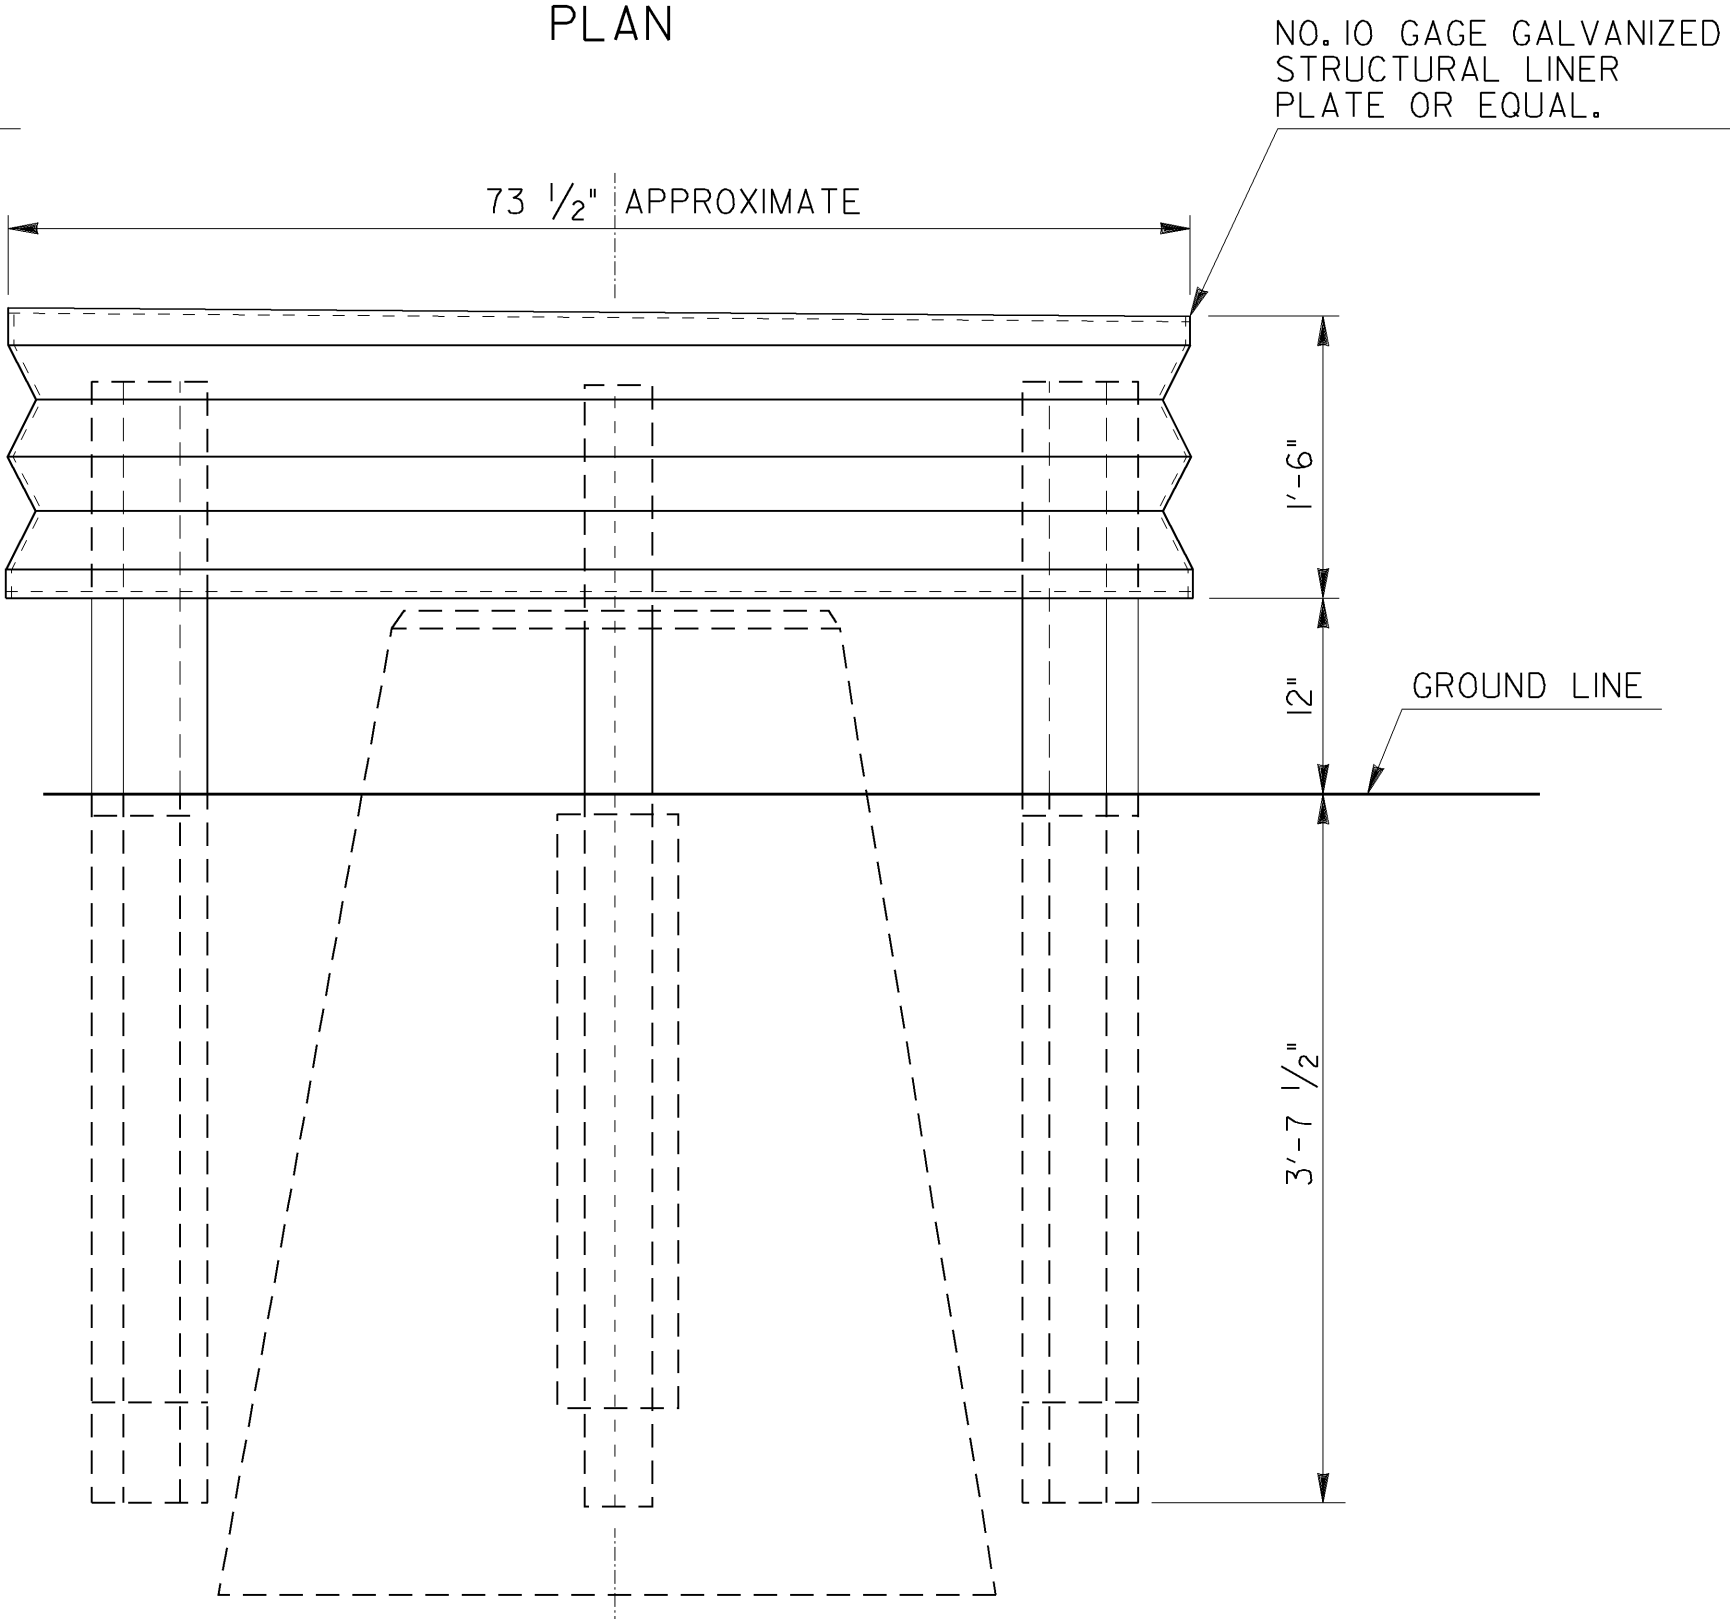


ELEVATION
72" DIAMETER

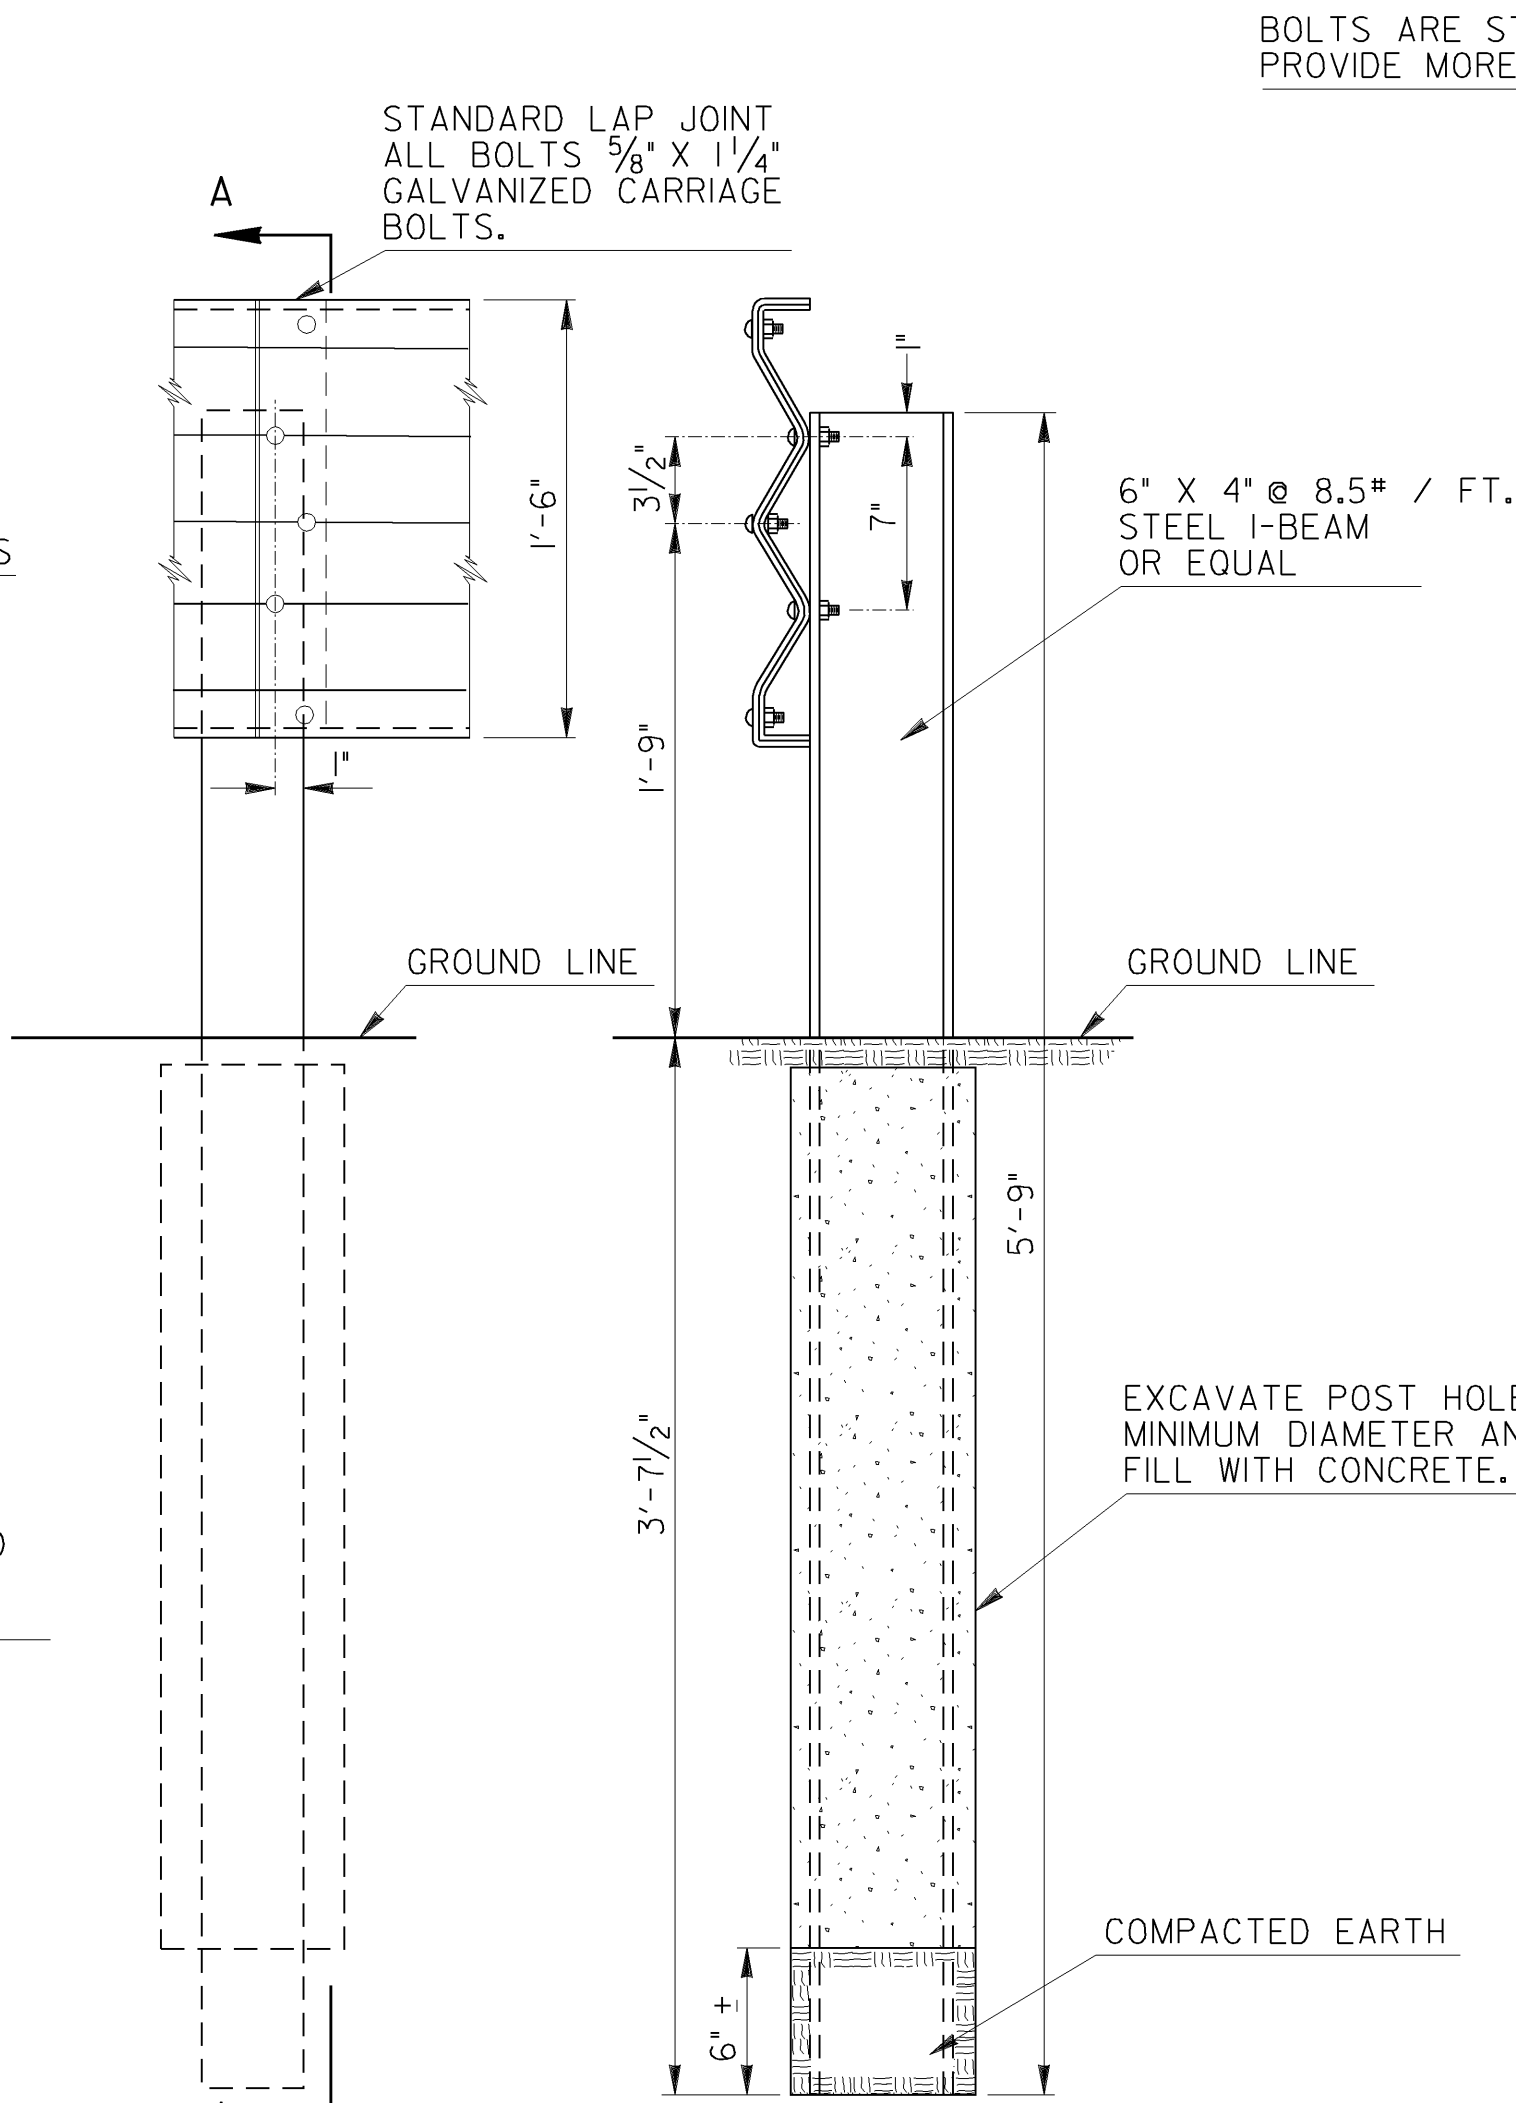


SECTION A-A


DETAIL AT
LAP & POST

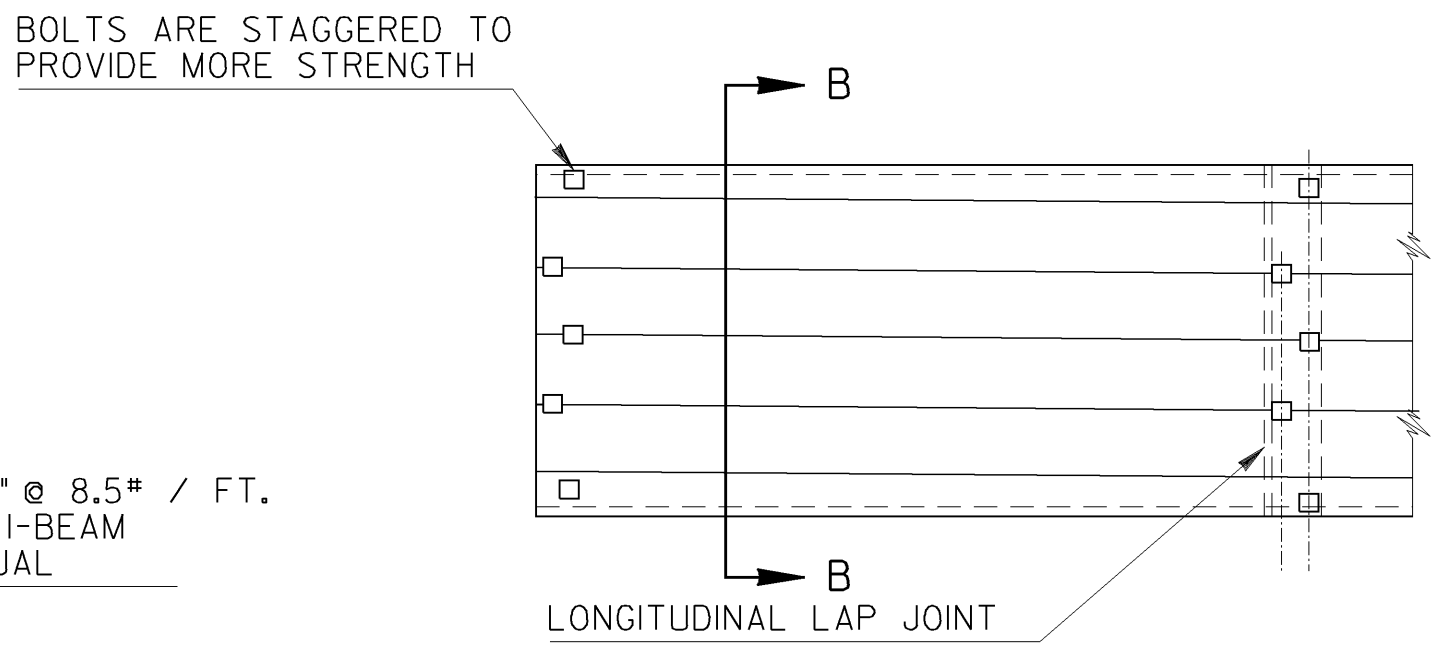

PLAN

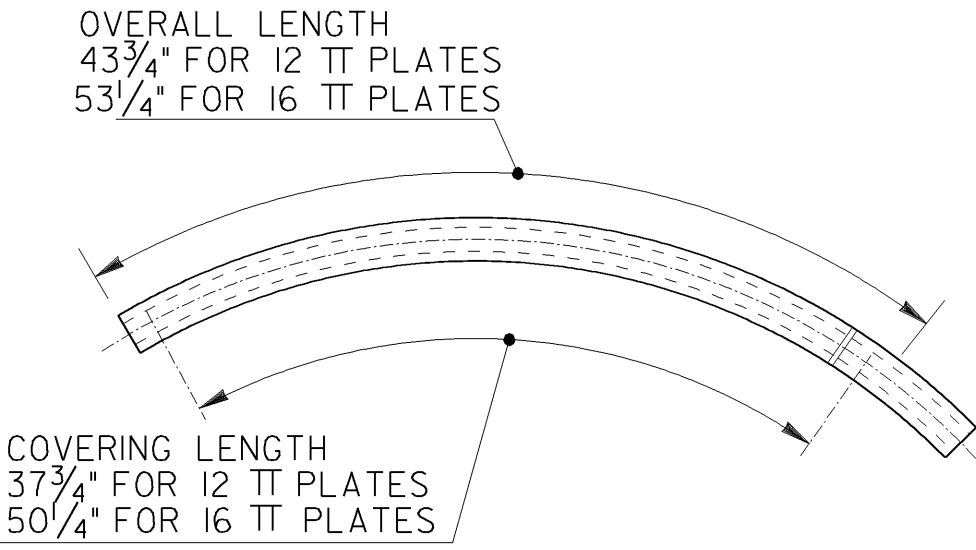

ELEVATION

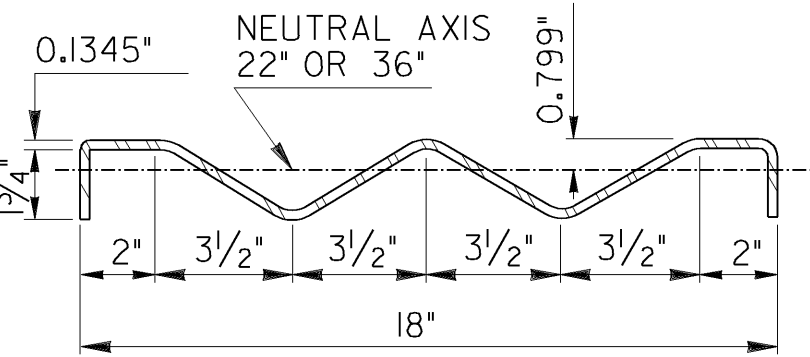

SECTION B-B

DETAILS OF PLATES

NOTE: PLATES OF EQUAL DESIGN MAY BE
SUBSTITUTED FOR PLATES SHOWN.

DEPARTMENT OF TRANSPORTATION STATE OF GEORGIA			
STANDARD DETAILS OF GALVANIZED METAL CIRCULAR GUARD RAIL FOR PROTECTION OF R.R. SIGNALS			
SCALE AS SHOWN		APRIL 18, 1951	
DESIGNED (SUBMITTED) _____ DRAWN ROAD DESIGN ENGR. TRACED G.C.R. (APPROVED) _____ CHECKED STATE HIGHWAY ENGINEER		NUMBER 4030	