
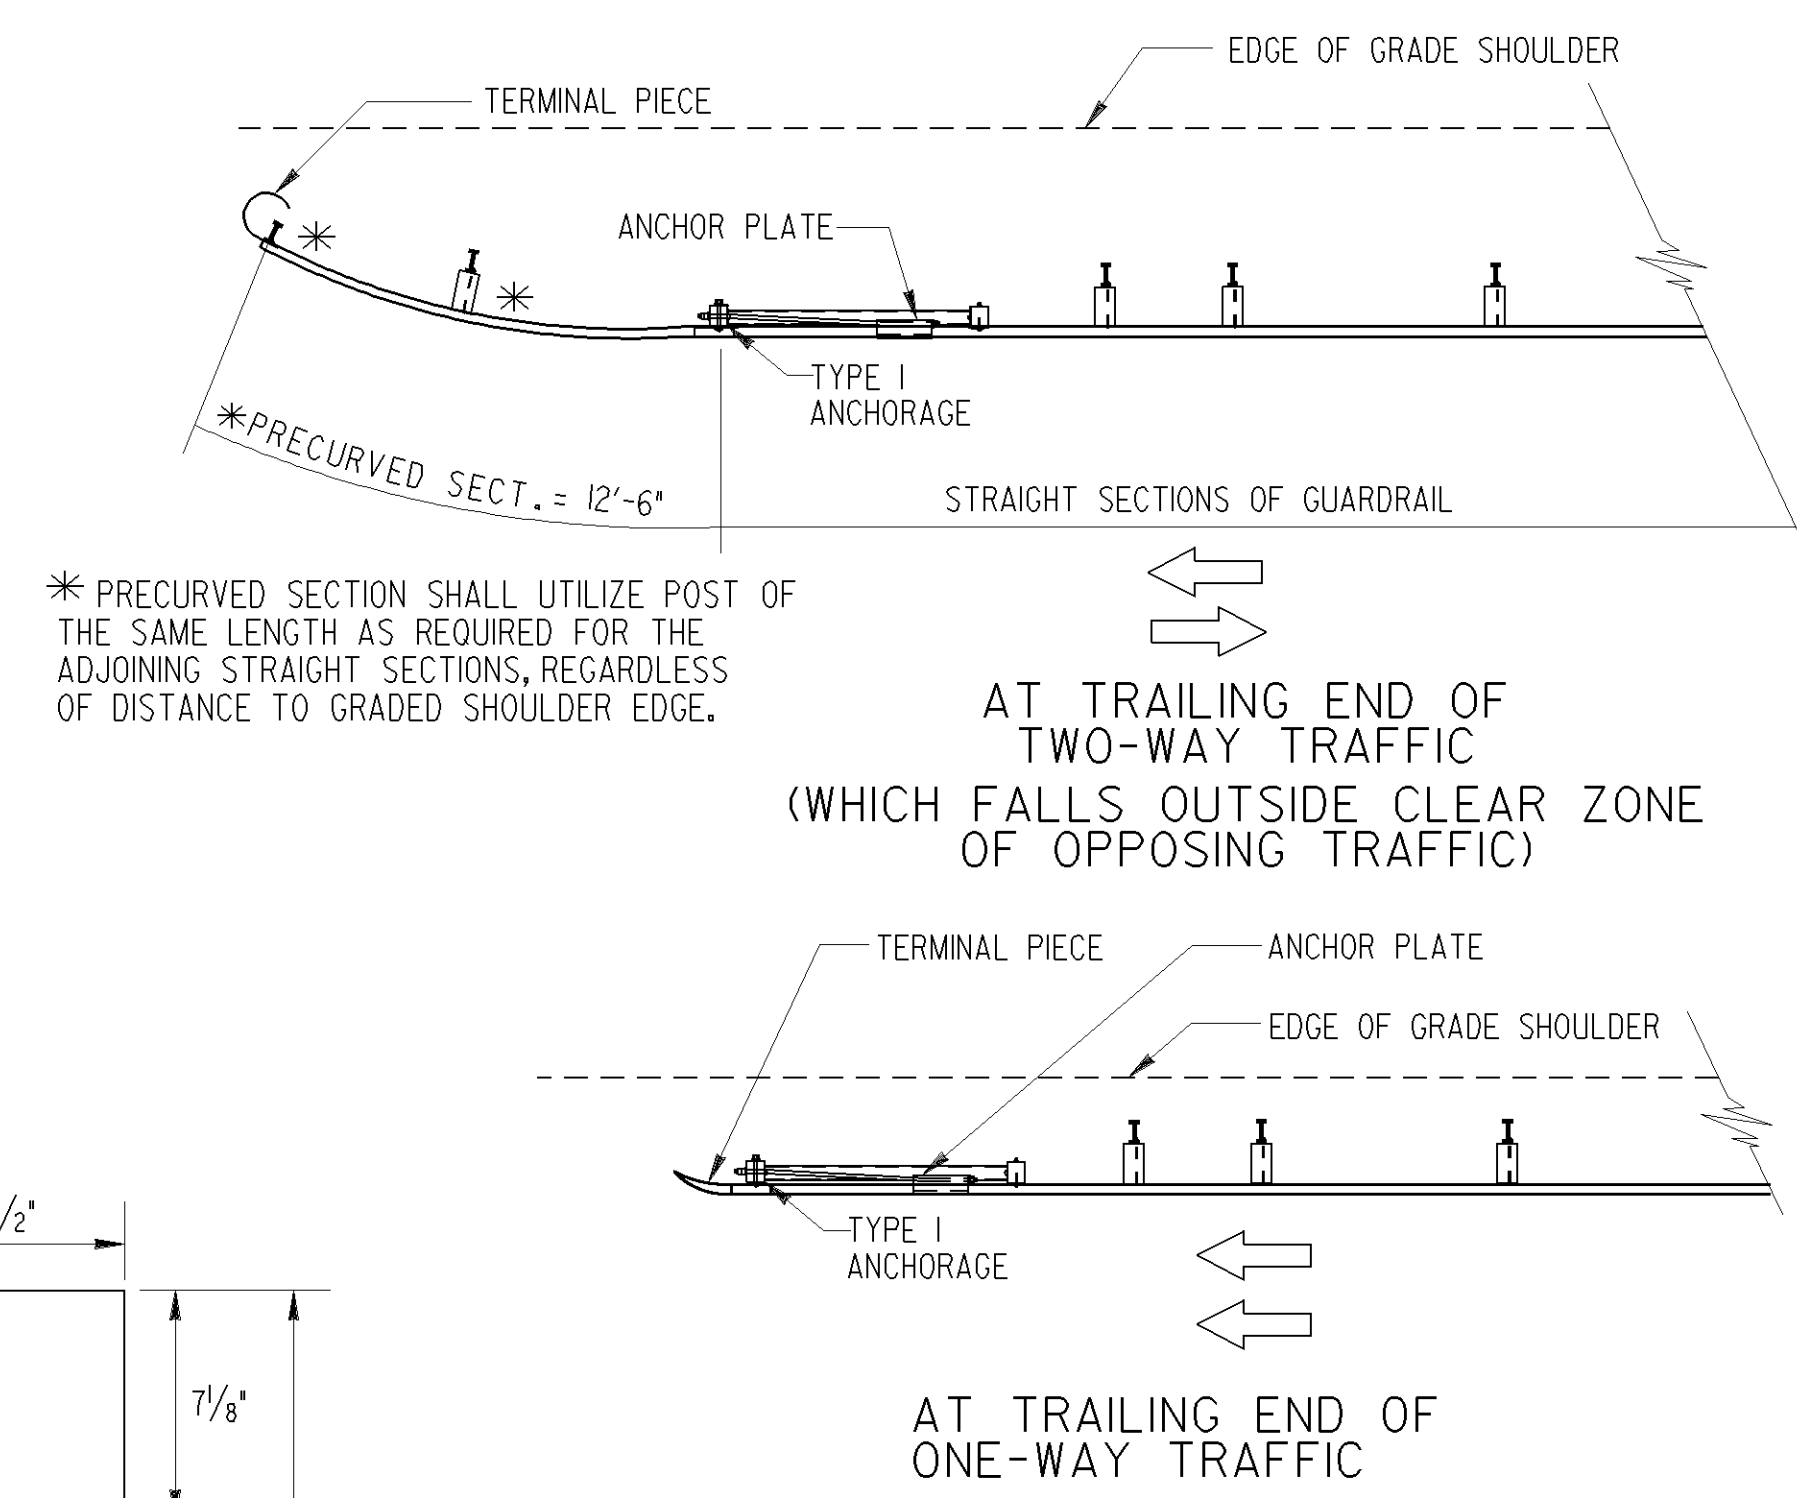
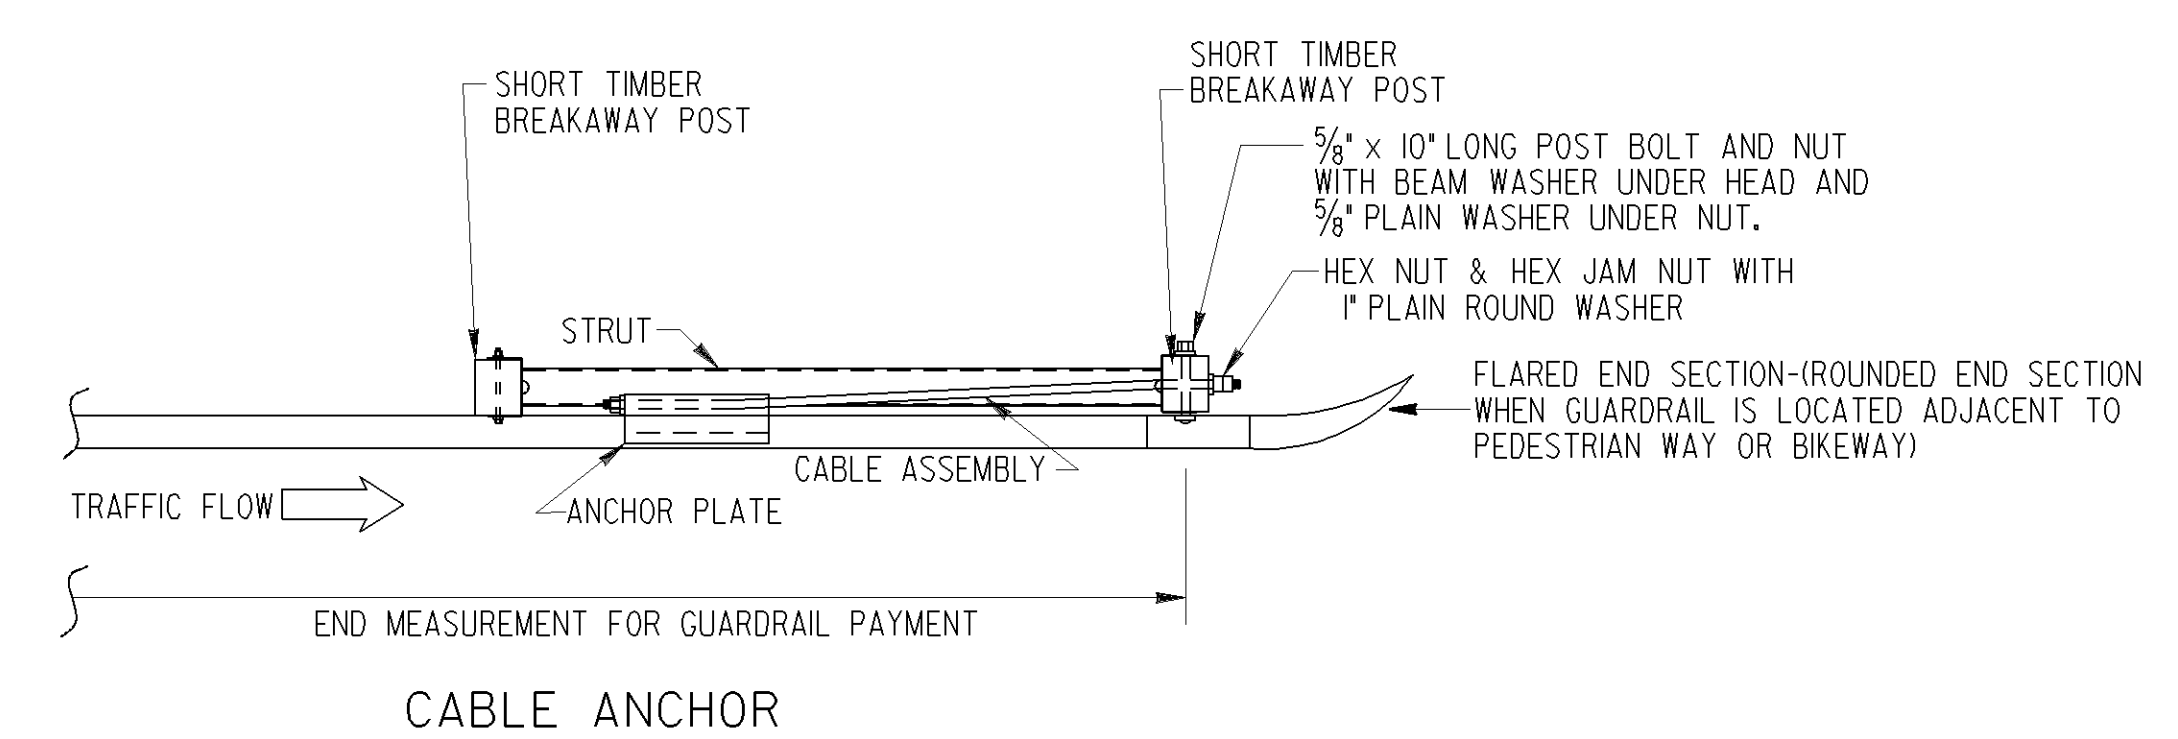
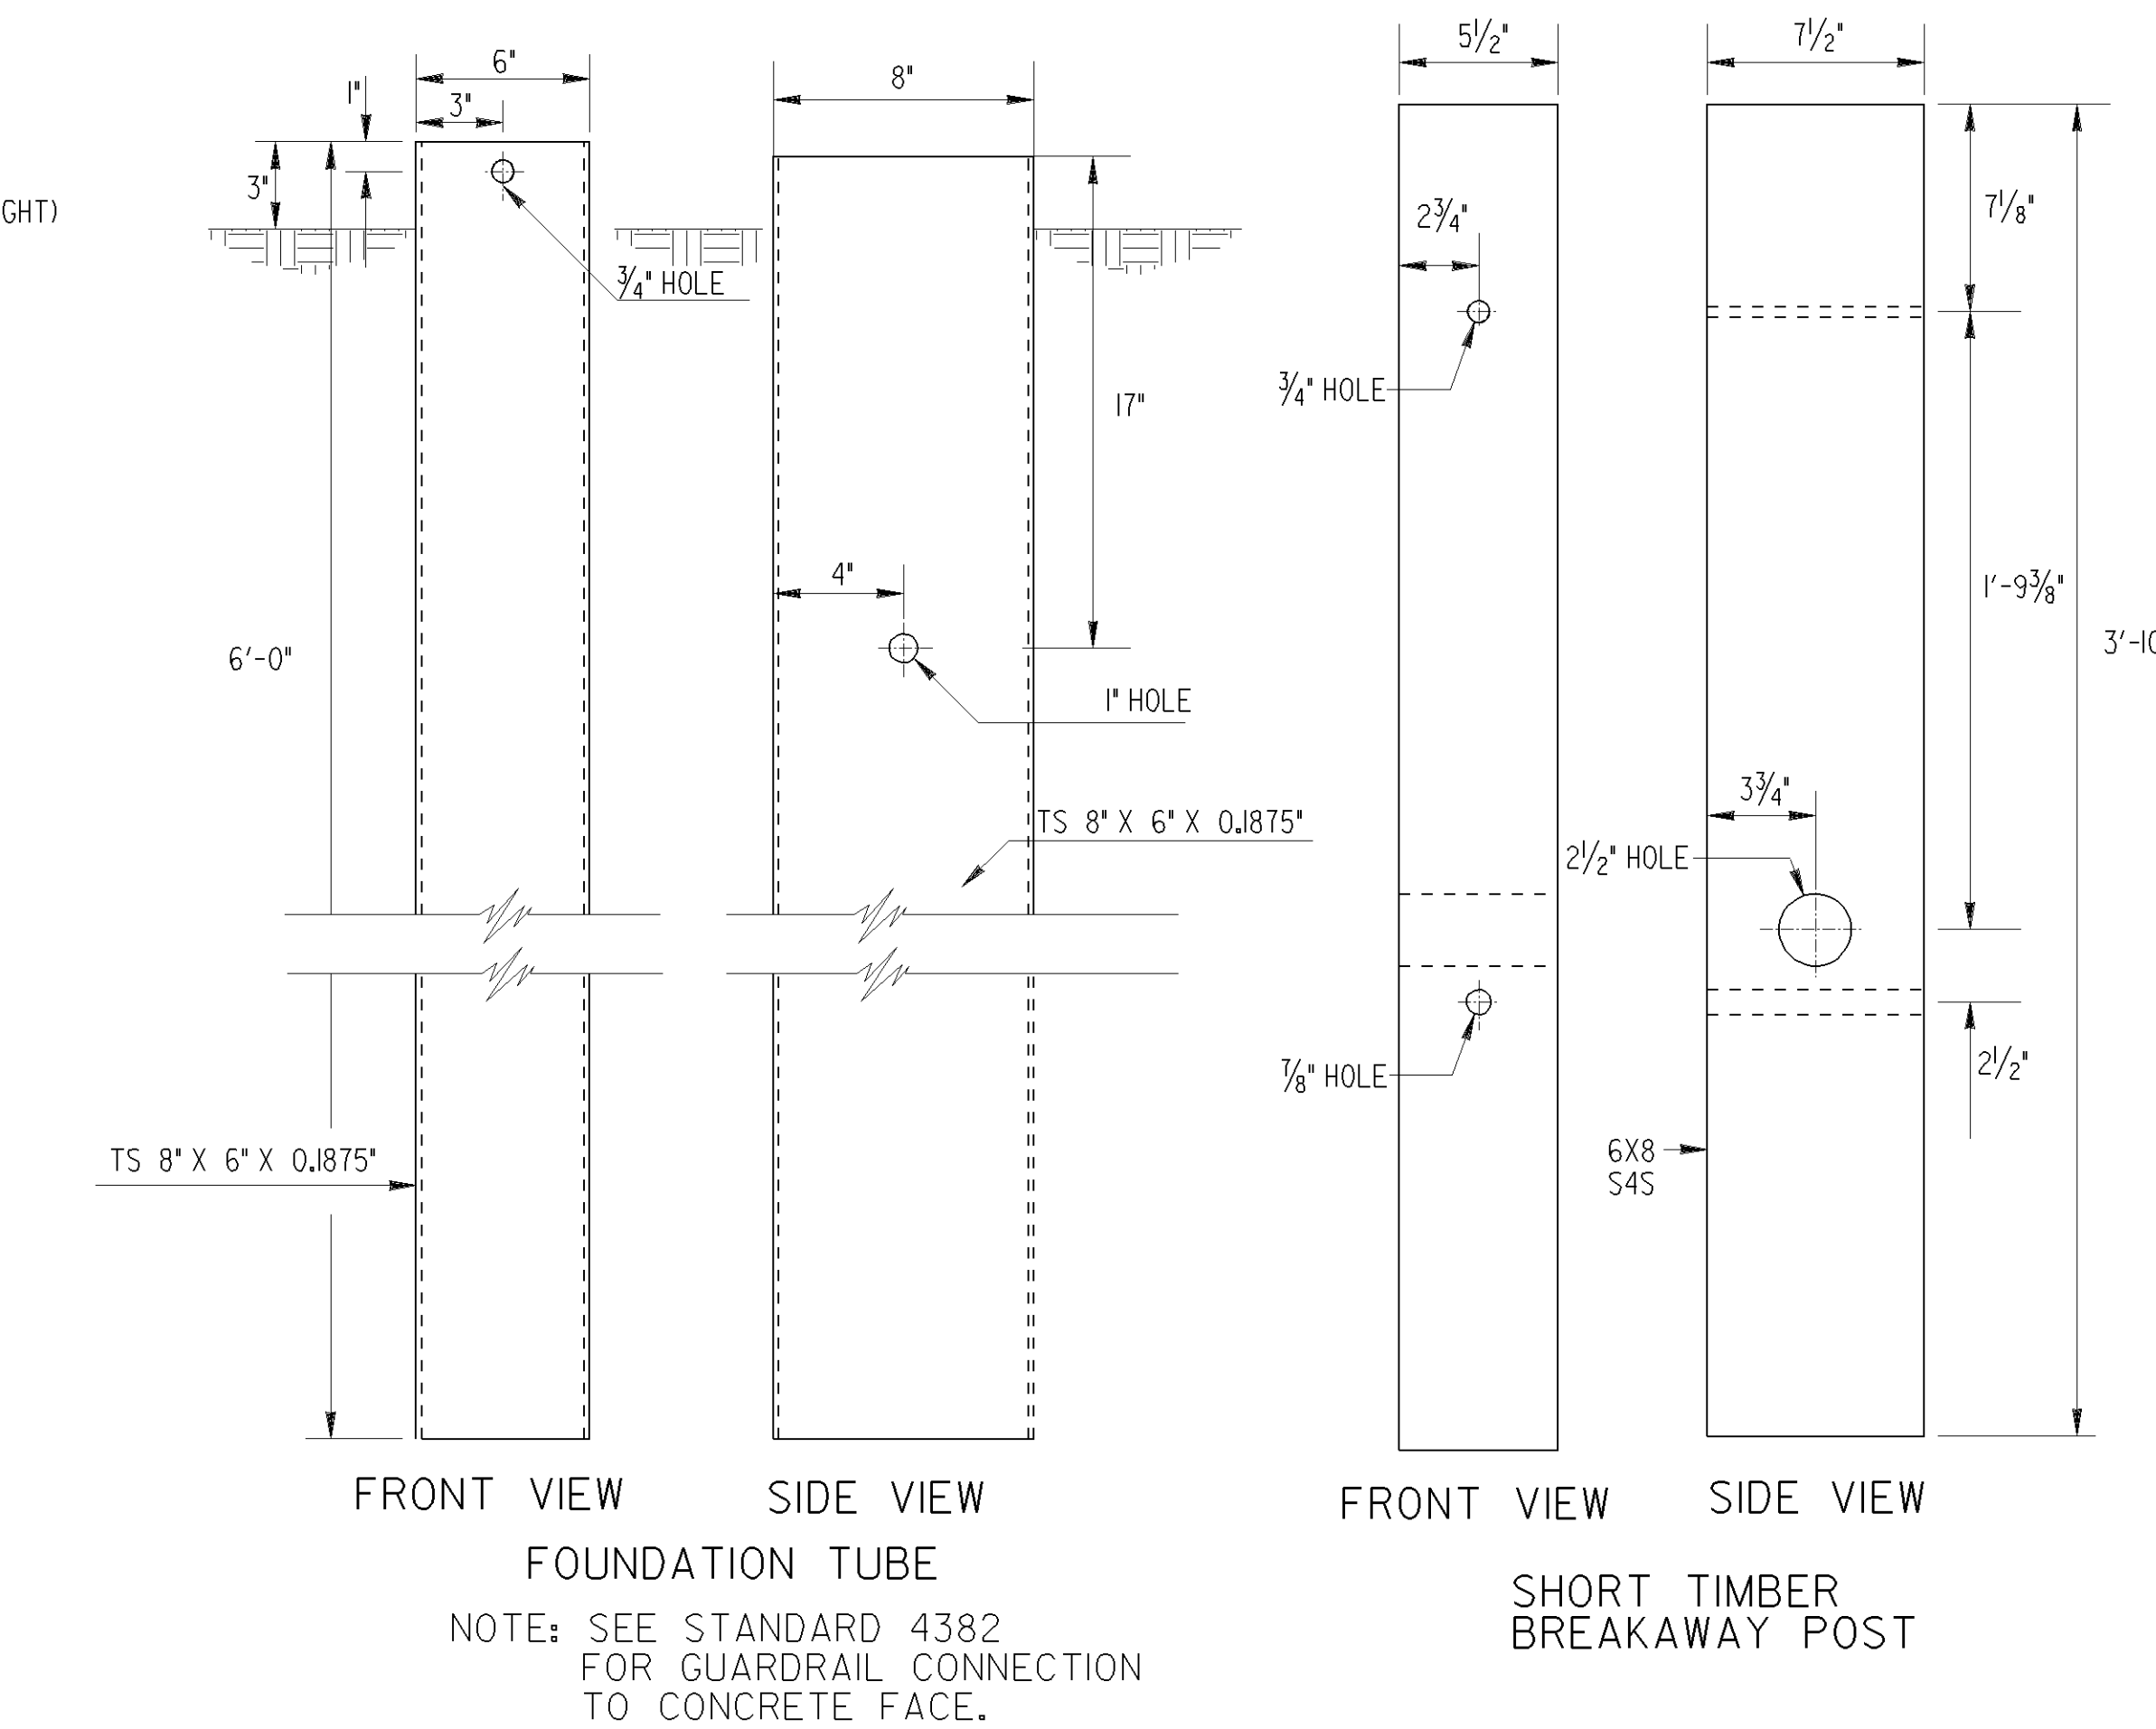
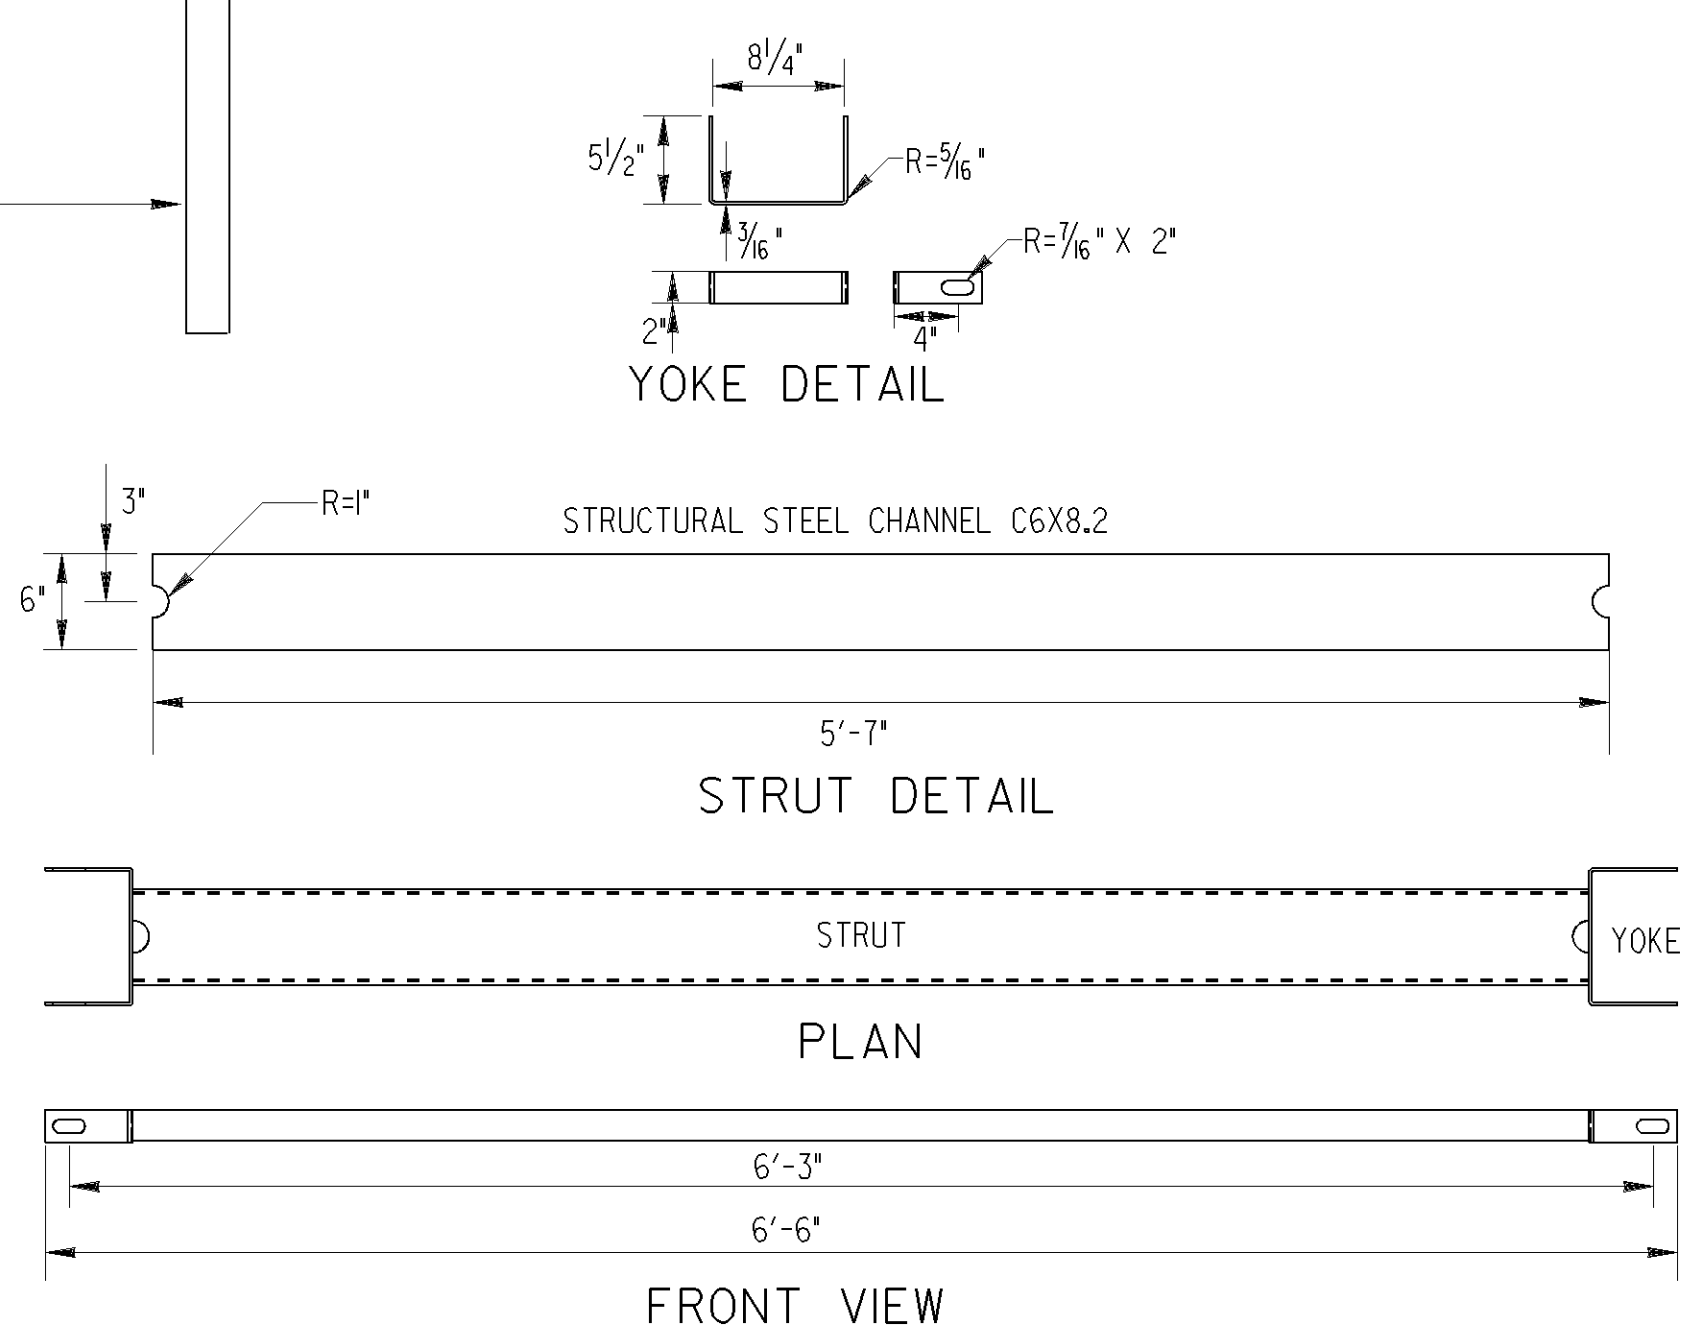
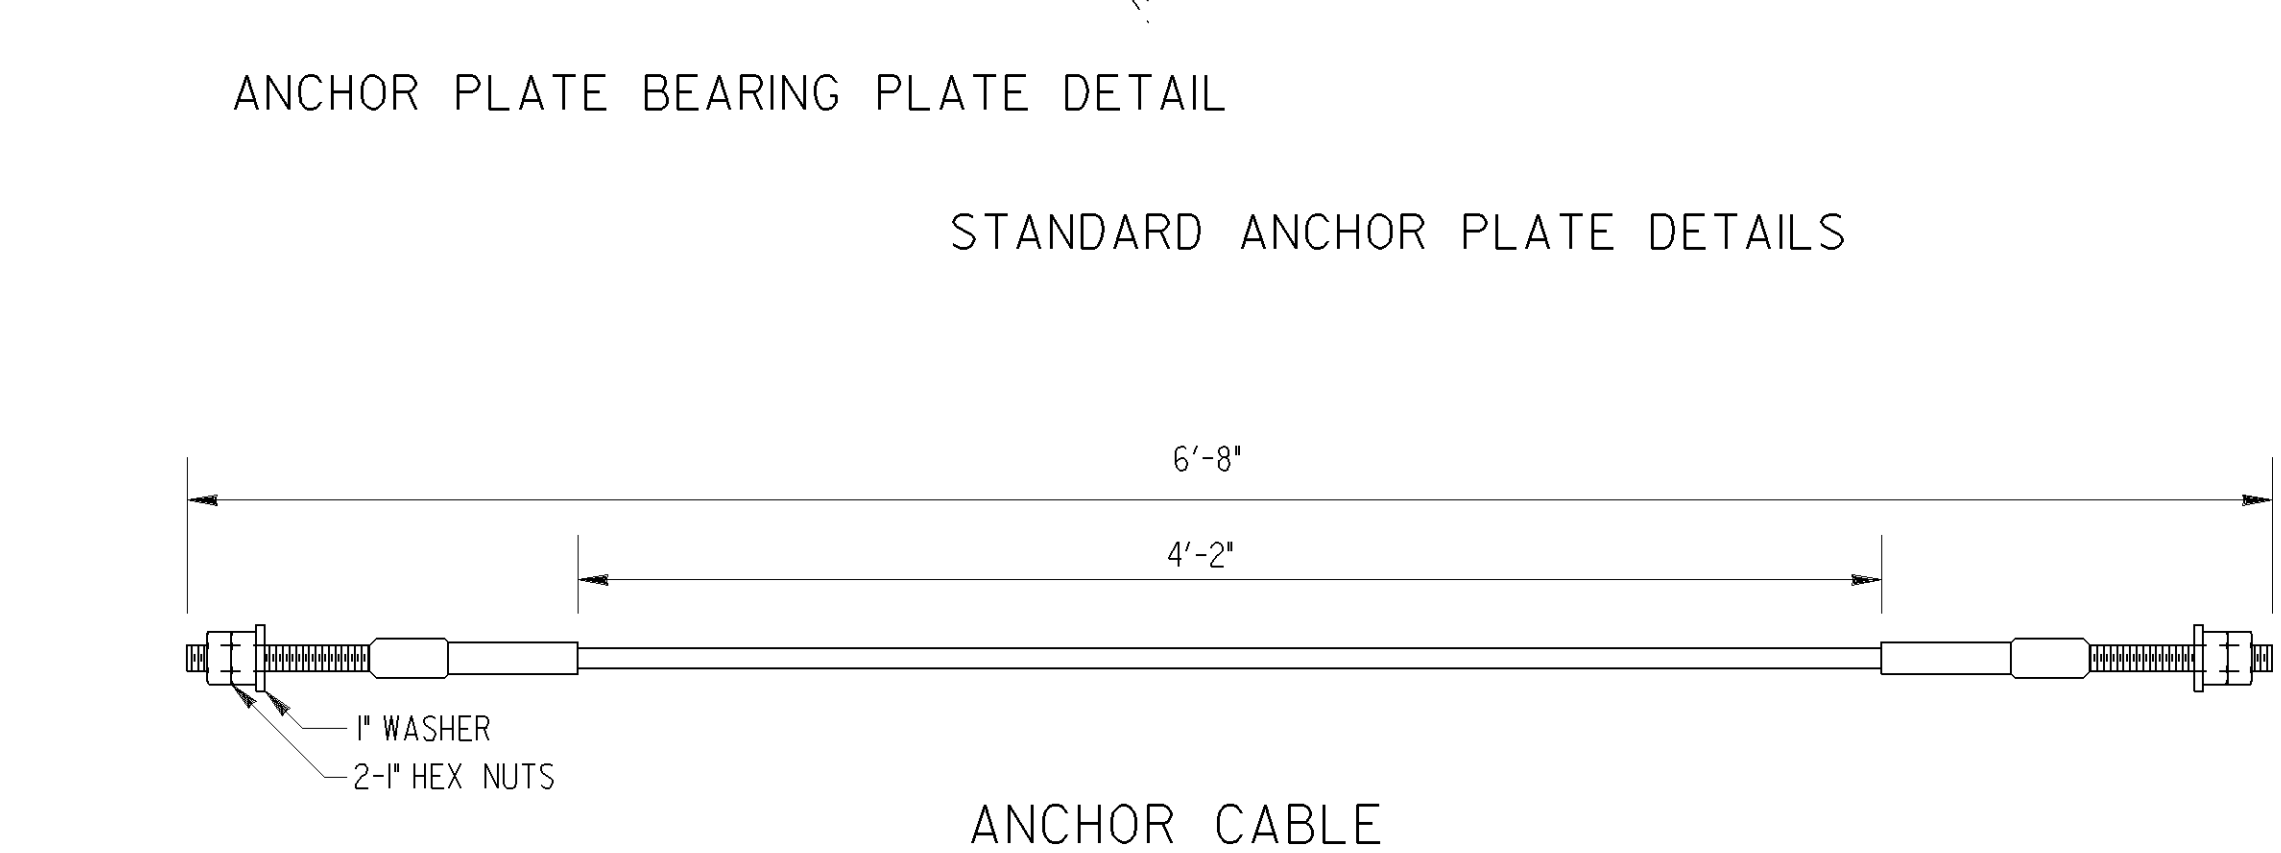
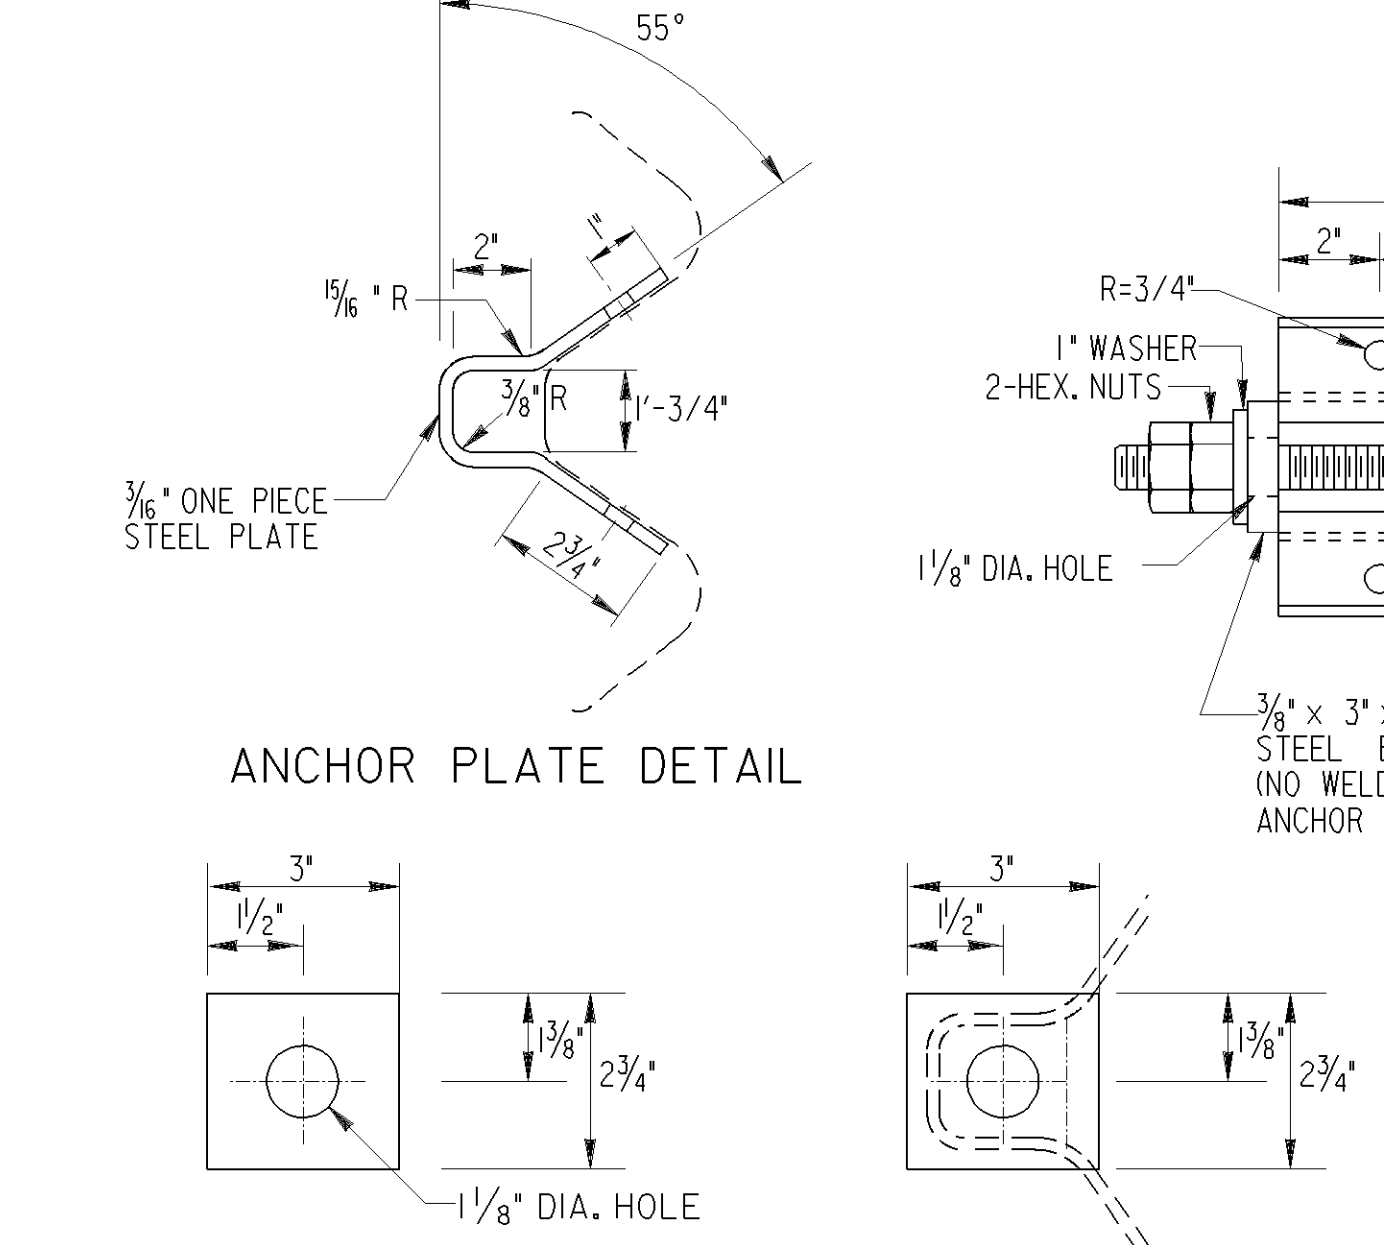
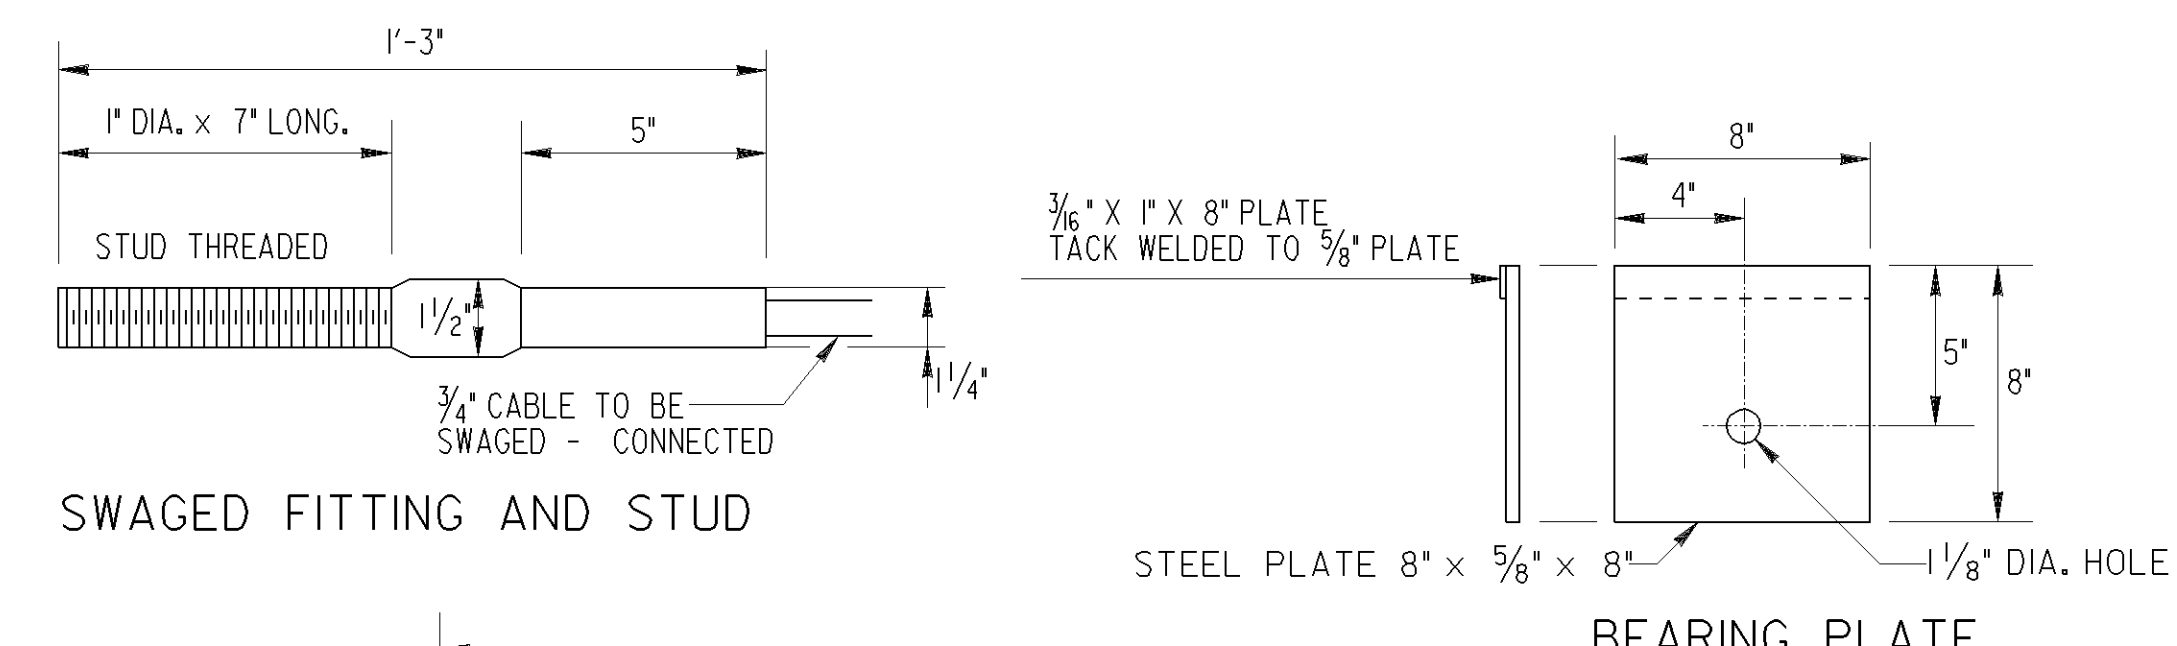


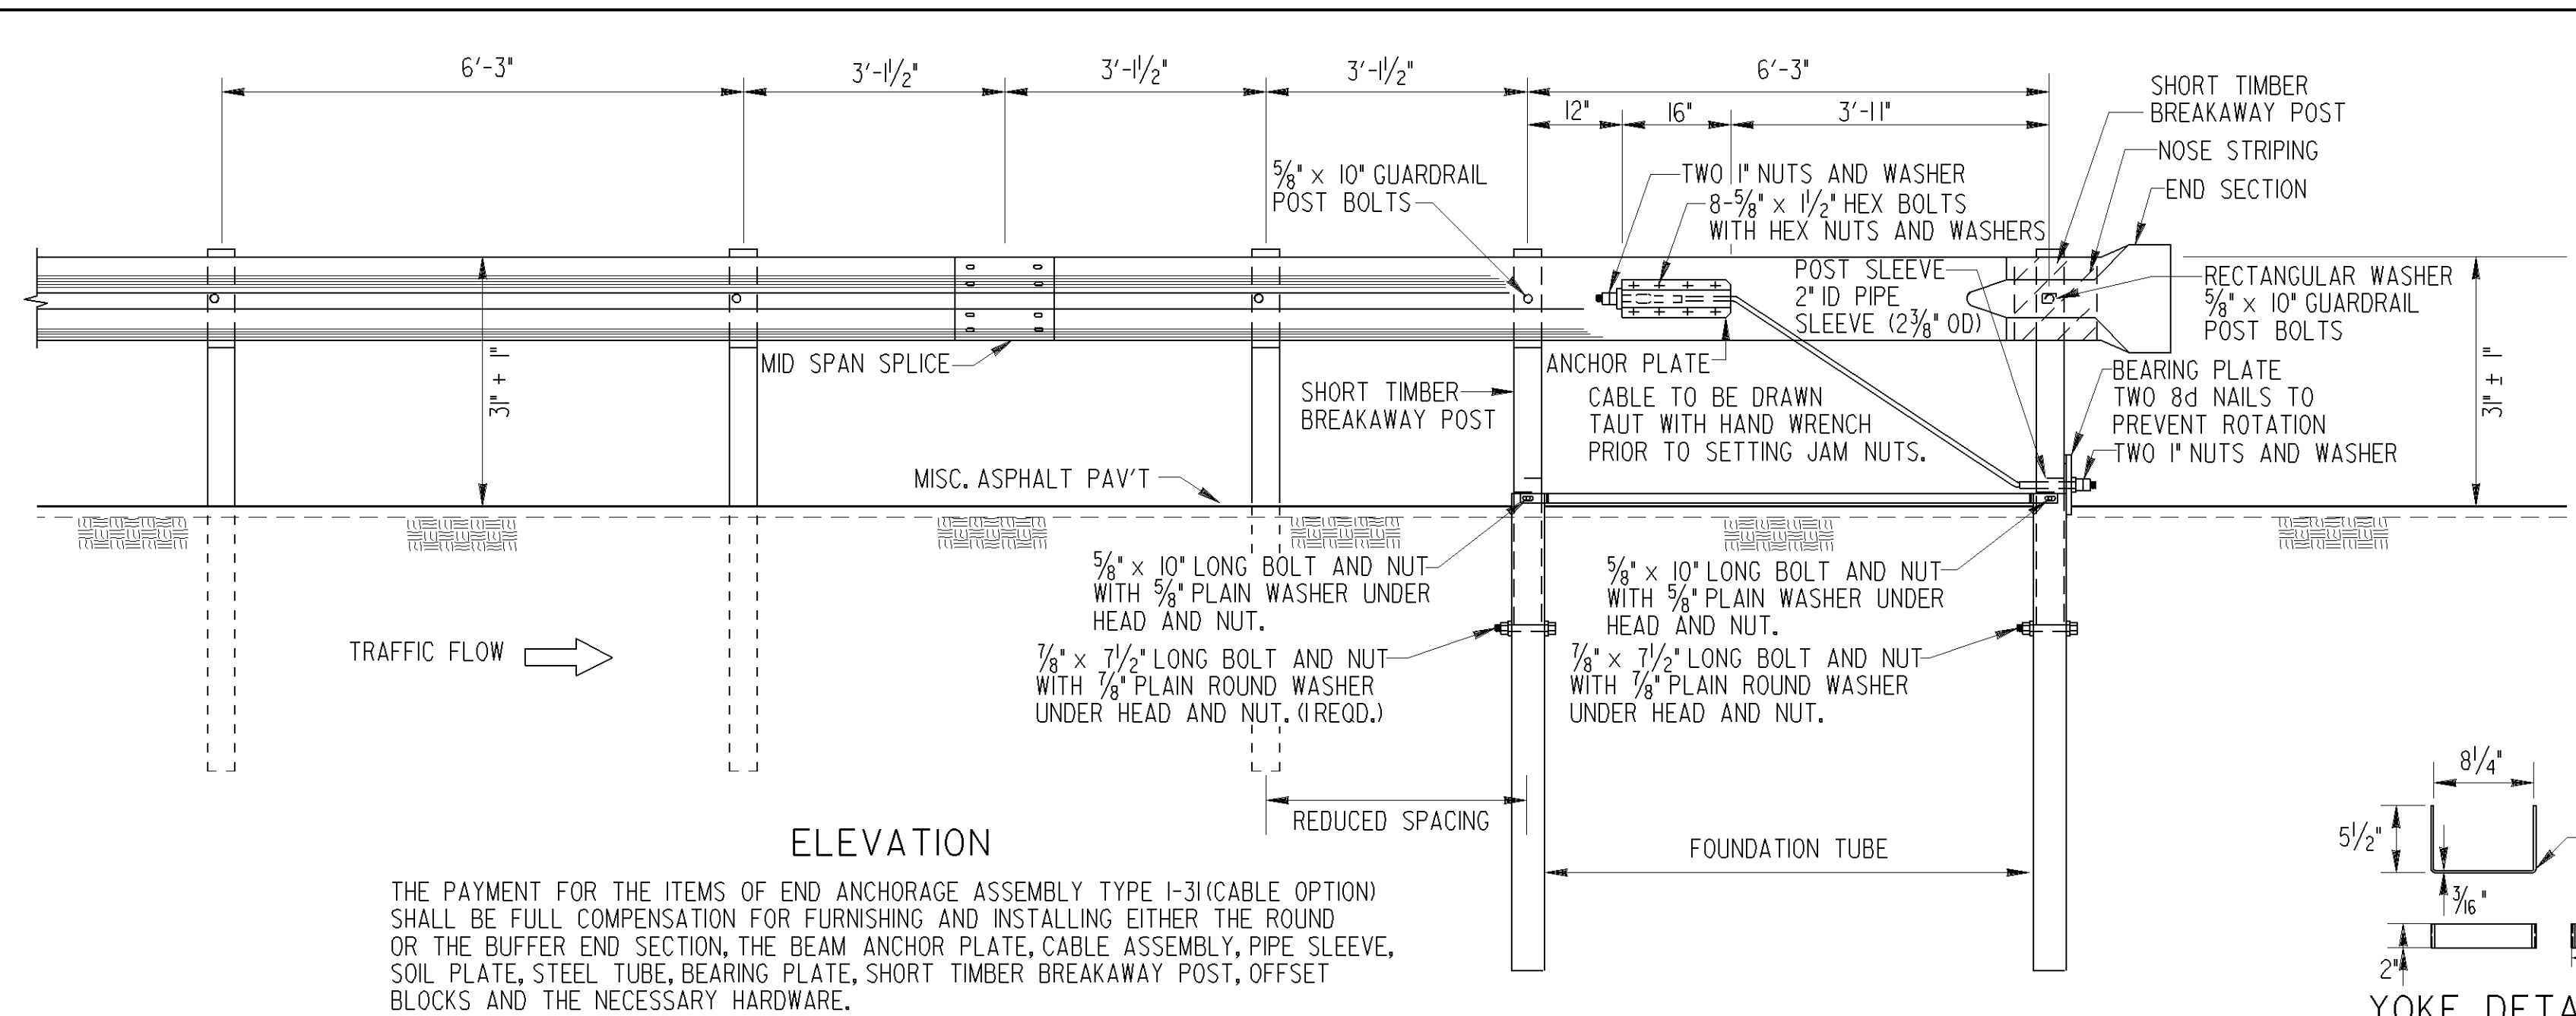

NOTE:
SEE STD. 4388 OR OTHER APPLICABLE DETAILS FOR REQUIREMENT FOR TYPE 12 ANCHORAGE ON THE TRAILING END.

- GENERAL NOTES:**
1. SPECIFICATIONS: GEORGIA STANDARD, CURRENT EDITION & SUPPLEMENTS THERE TO.
 2. FOR DETAILS OF GUARDRAIL HARDWARE, POST, OTHER TYPE ANCHORAGE, LOCATION, ETC. SEE SEPARATE STANDARDS AS APPLICABLE.
 3. GUARDRAIL INSTALLATIONS, INCLUDING ANCHORAGES AND CONNECTIONS, ARE TO BE COMPLETED BEFORE BEING SUBJECT TO TRAFFIC UNLESS OTHERWISE APPROVED.
 4. PAYMENT FOR ANCHORAGE INCLUDES: ANCHOR PLATE; 3/4" CABLE; BREAKAWAY POSTS; FOUNDATION TUBES; STRUT AND ALL ACCOMPANYING HARDWARE.

DATE		DEPARTMENT OF TRANSPORTATION	
		STATE OF GEORGIA	
REVISION		STANDARD	
		GUARDRAIL ANCHORAGE TYPE I	
		31 INCH GUARDRAIL HEIGHT	
		NO SCALE	AUGUST 2011
BY	DES.	G.L.O. (SUBMITTED)	NUMBER
	DRW.	G.L.O.	
	CHK.	B.R.E. (APPROVED)	
	REVIEW	B.A.S.	
STATE DESIGN POLICY ENGINEER			4383
CHIEF ENGINEER			