




| STATE | PROJECT NUMBER | SHEET NO. | TOTAL SHEETS |
|-------|----------------|-----------|--------------|
| GA. | | | |

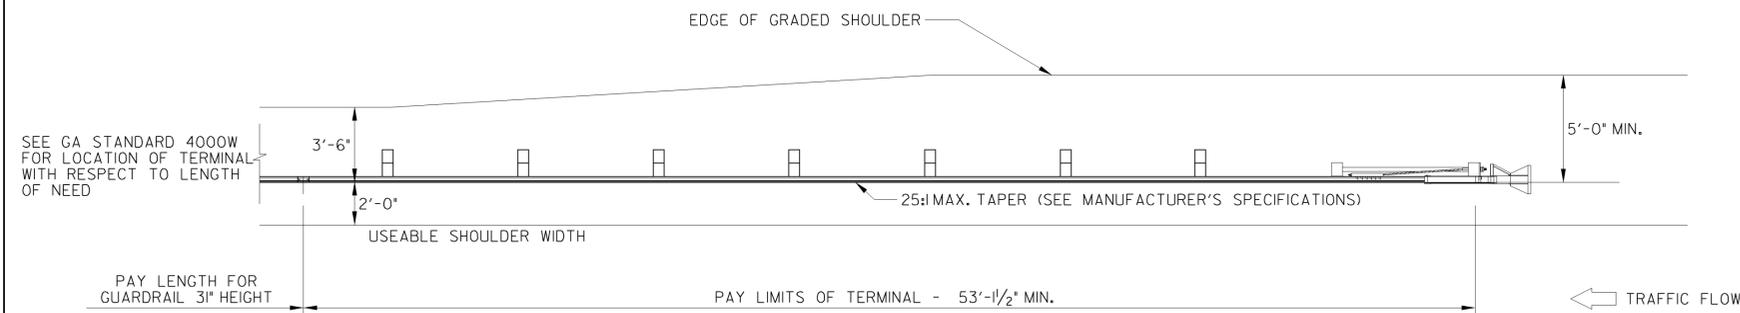

TYPE I2A - 31\"/>

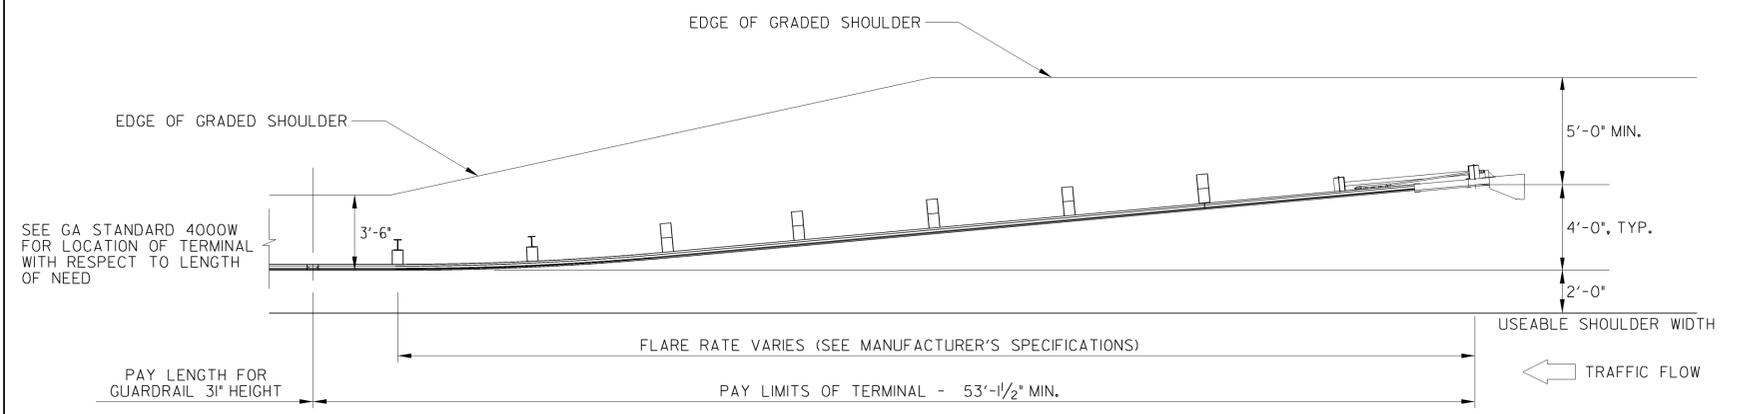

TYPE I2B - 31\"/>

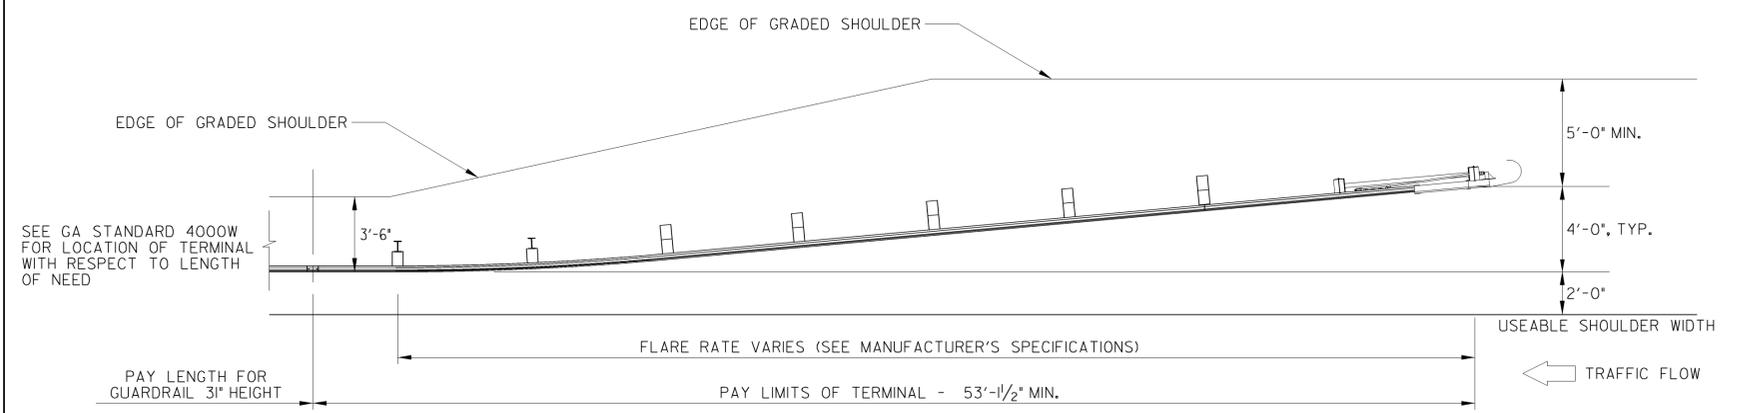


TYPE I2C - 31\"/>

GENERAL NOTES:

- SPECIFICATIONS: GEORGIA STANDARD CURRENT EDITION, AND SUPPLEMENTS THERETO.
- SEE GDOT OPL 64 FOR APPROVED PRODUCTS.
- THIS SHEET DEPICTS THE PAY LIMITS FOR GUARDRAIL AND TYPE I2 TERMINALS. TYPE I2 TERMINALS SHALL BE INSTALLED ACCORDING TO MANUFACTURER'S RECOMMENDATIONS.
- W-BEAM INSTALLATIONS LESS THAN 150 FEET IN ADVANCE OF ANY SHIELDED OBJECT OR TOTAL LENGTH OF W-BEAM INSTALLATION IS LESS THAN ABOUT 150 FEET, AN ENERGY-ABSORBING TERMINAL SHOULD BE SELECTED.

| ITEM NO. | UNITS | DESCRIPTION |
|----------|-------|---|
| 64I-5015 | EA | GUARDRAIL TERMINAL, TP I2A - 31\", TANGENT, ENERGY-ABSORBING |
| 64I-5020 | EA | GUARDRAIL TERMINAL, TP I2B - 31\", FLARED, ENERGY-ABSORBING |
| 64I-5025 | EA | GUARDRAIL TERMINAL, TP I2C - 31\", FLARED, NON-ENERGY-ABSORBING |

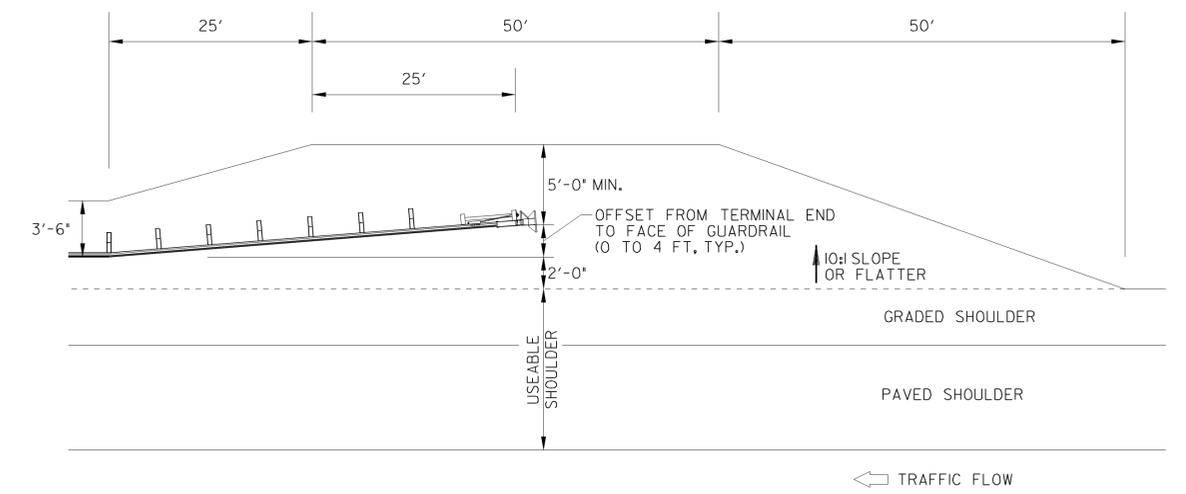

TERMINAL PAD GRADING DETAIL

| | | | | | |
|---|----|-------------------------|------------------------------|--|--------|
| 1-29-16 | | DATE | | DEPARTMENT OF TRANSPORTATION STATE OF GEORGIA | |
| ADDED I2A, I2B, & I2C; ADDED GRADING DTL | | REVISION | | | |
| NO SCALE | | | | AUGUST 2011 | |
| | | | | | |
| FBF | BY | DES. G.L.O. (SUBMITTED) | STATE DESIGN POLICY ENGINEER | | NUMBER |
| | | DRW. G.L.O. | | | 4384 |
| | | CHK. B.R.E. (APPROVED) | MARGARET B. PAVEL | | |
| | | REVIEW. A.S. | CHIEF ENGINEER | | |