


STATE	PROJECT NUMBER	SHEET NO.	TOTAL SHEETS
GA.			

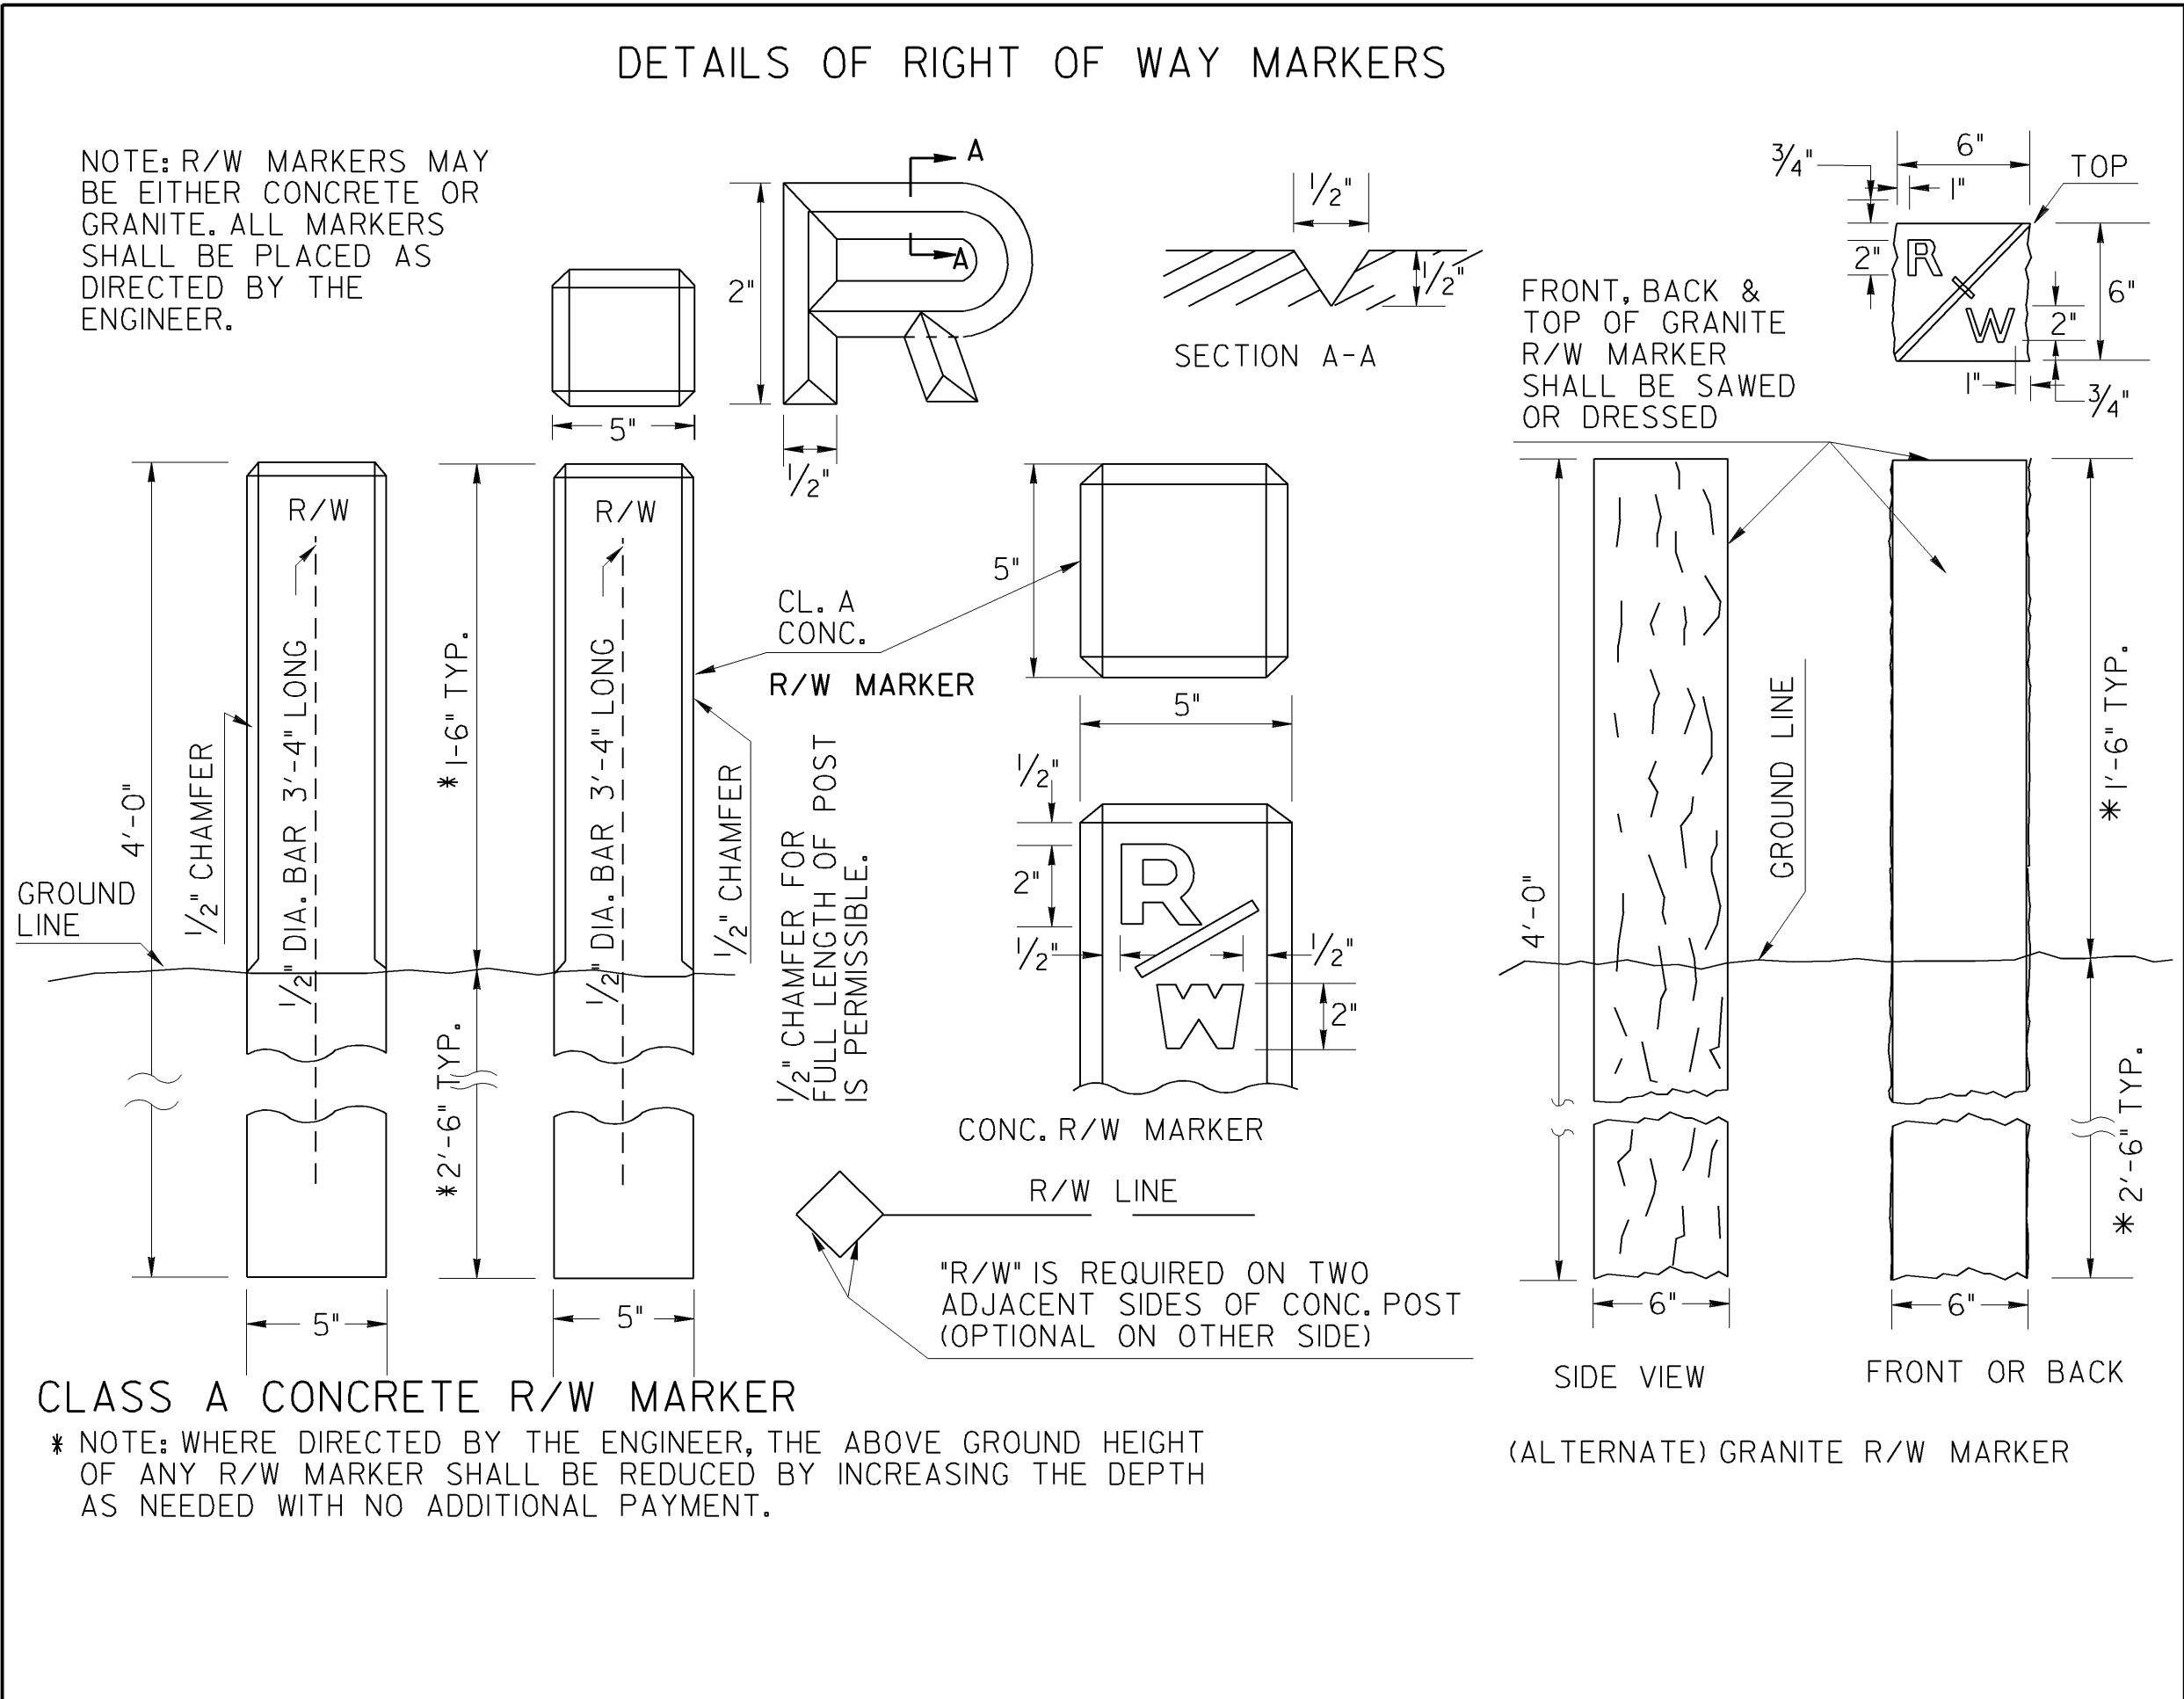

REDRAWN TO MATCH METRIC 4-10-06		GA. STD. 9003		REDRAWN		REV. F.A.P. - SP. POST ALT. 9-28-90		VAR. HT. R/W MARKER 10-11-88		ADD GRANITE R/W M. 5-24-85		DATE	
G.L.O.		G.J.P.		R.M.U.		R.M.U.		R.M.U.		R.M.U.		BY	
DES.		DRW.		TRA.		CHK.		R.K.C.		NO SCALE		REV. & REDR. DEC., 1981	
(SUBMITTED)		(APPROVED)		STATE ROAD & AIRPORT DESIGN ENGINEER		CHIEF ENGINEER		NUMBER		9003			