
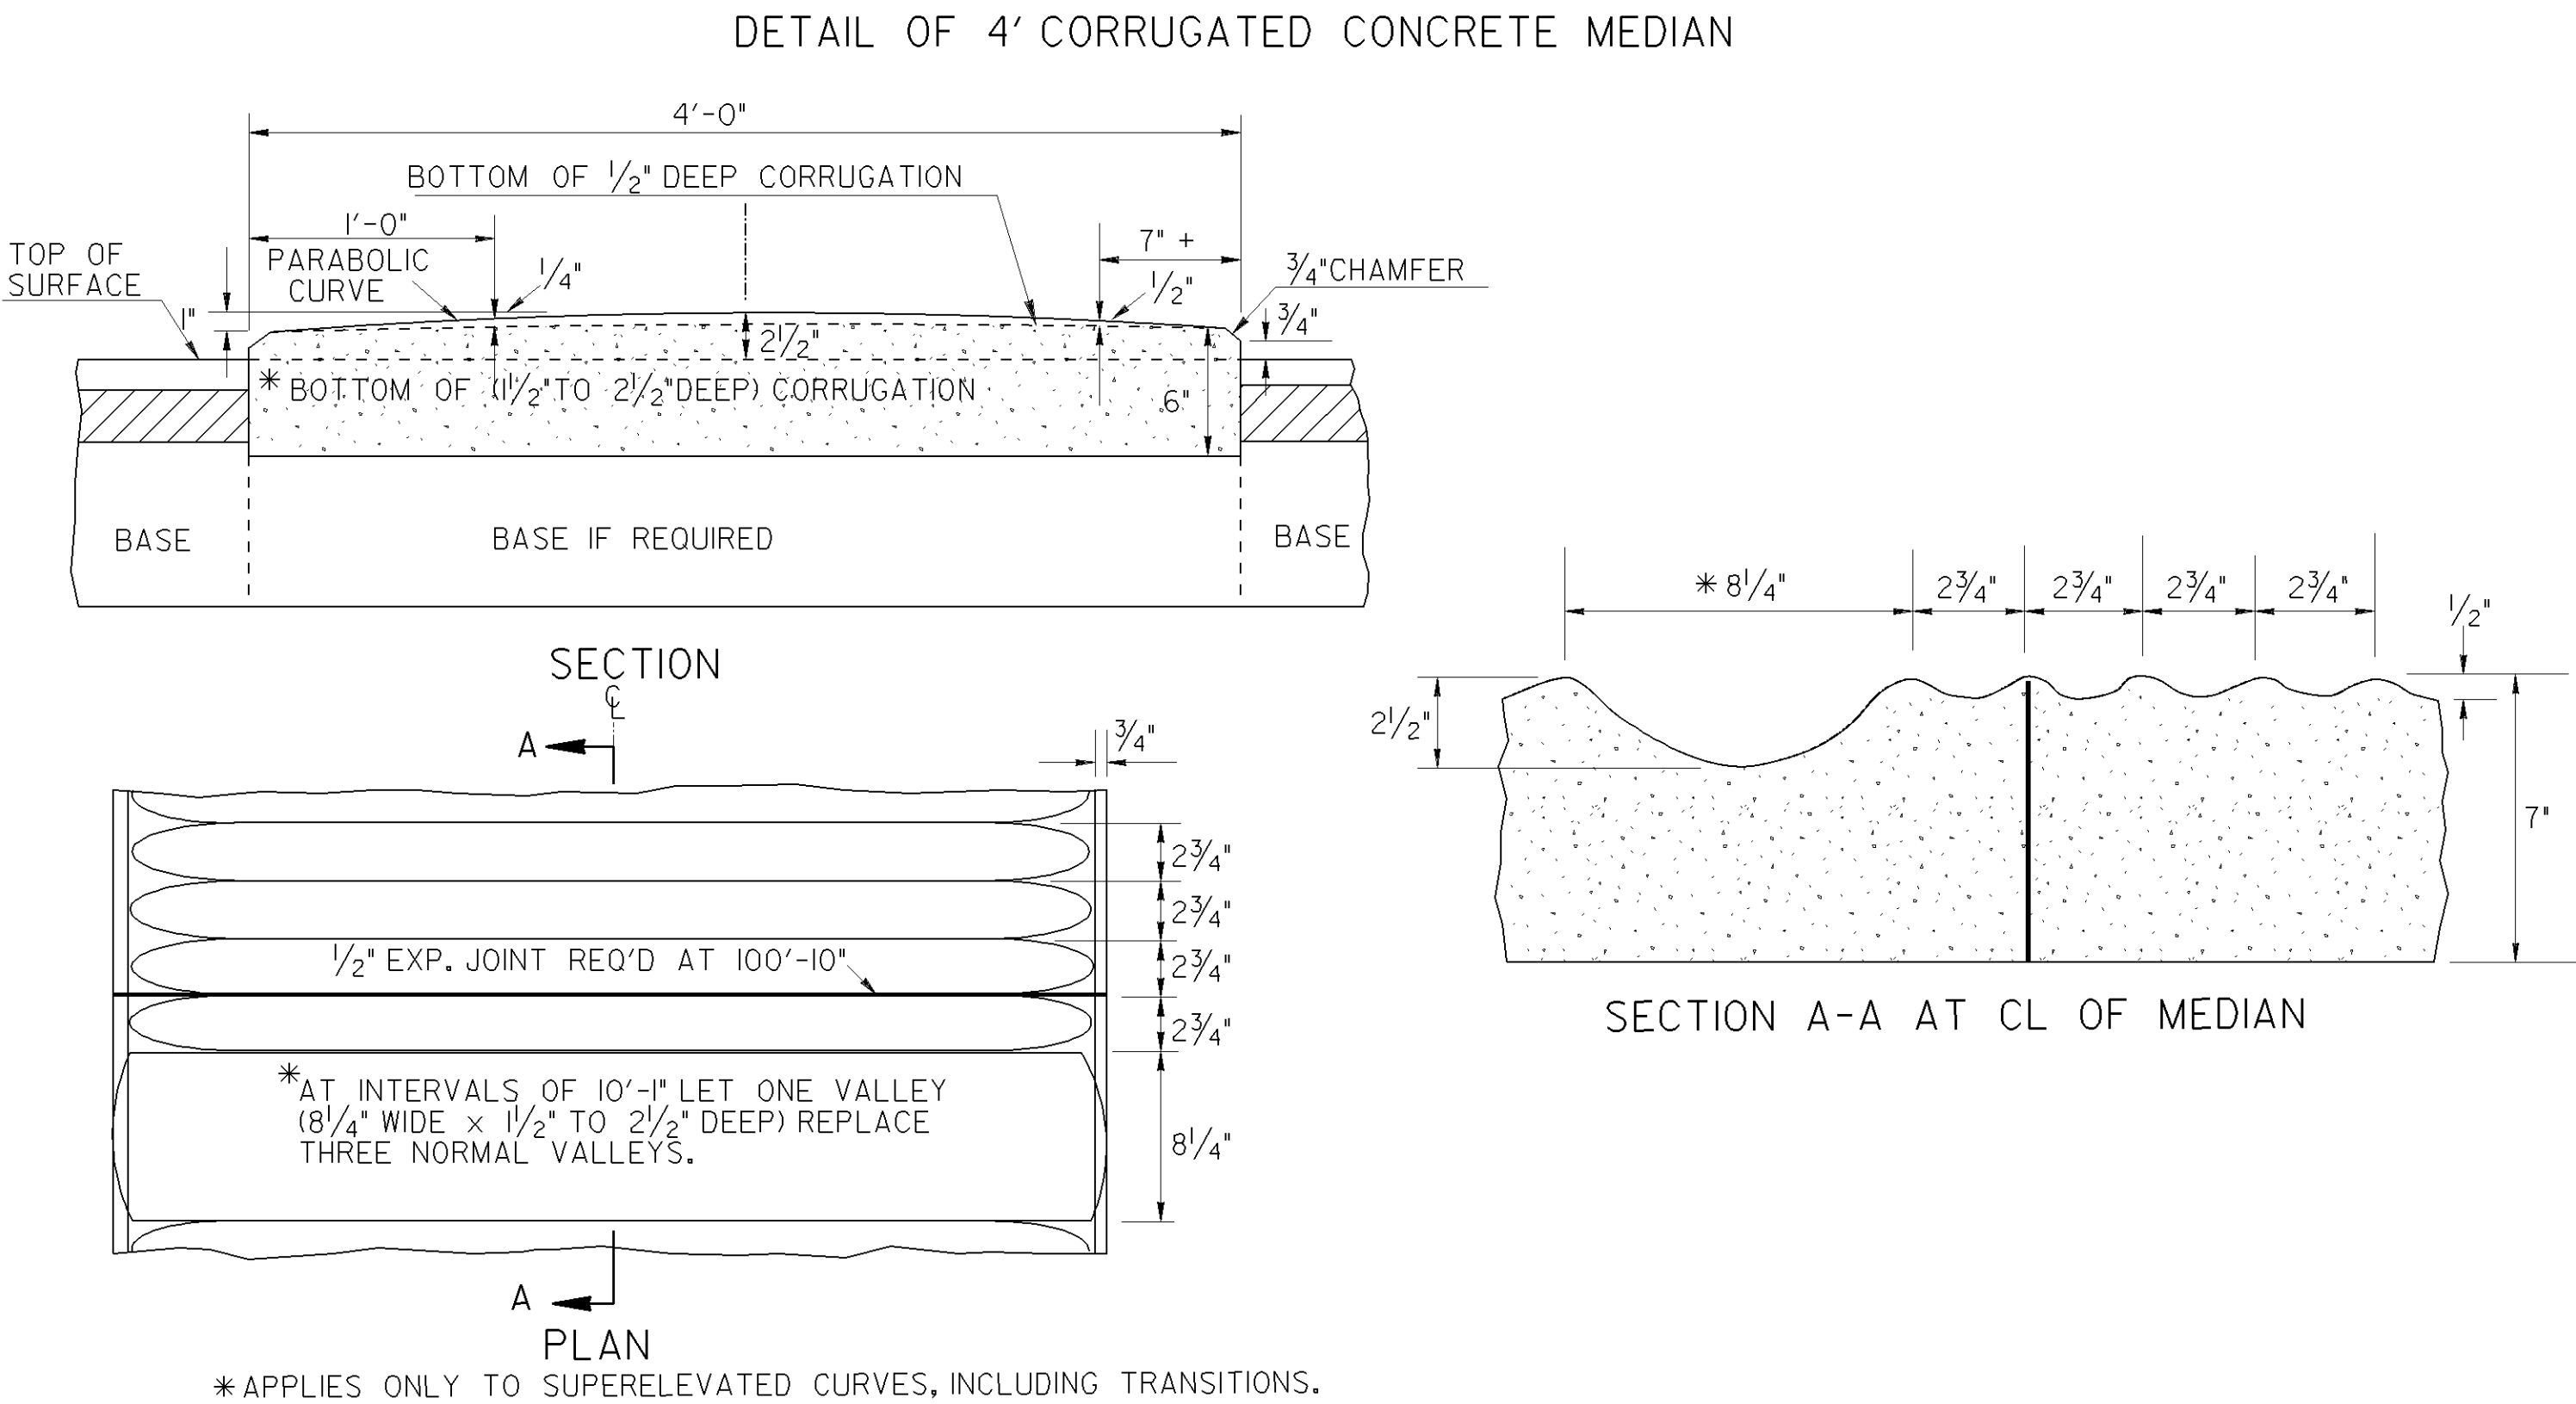
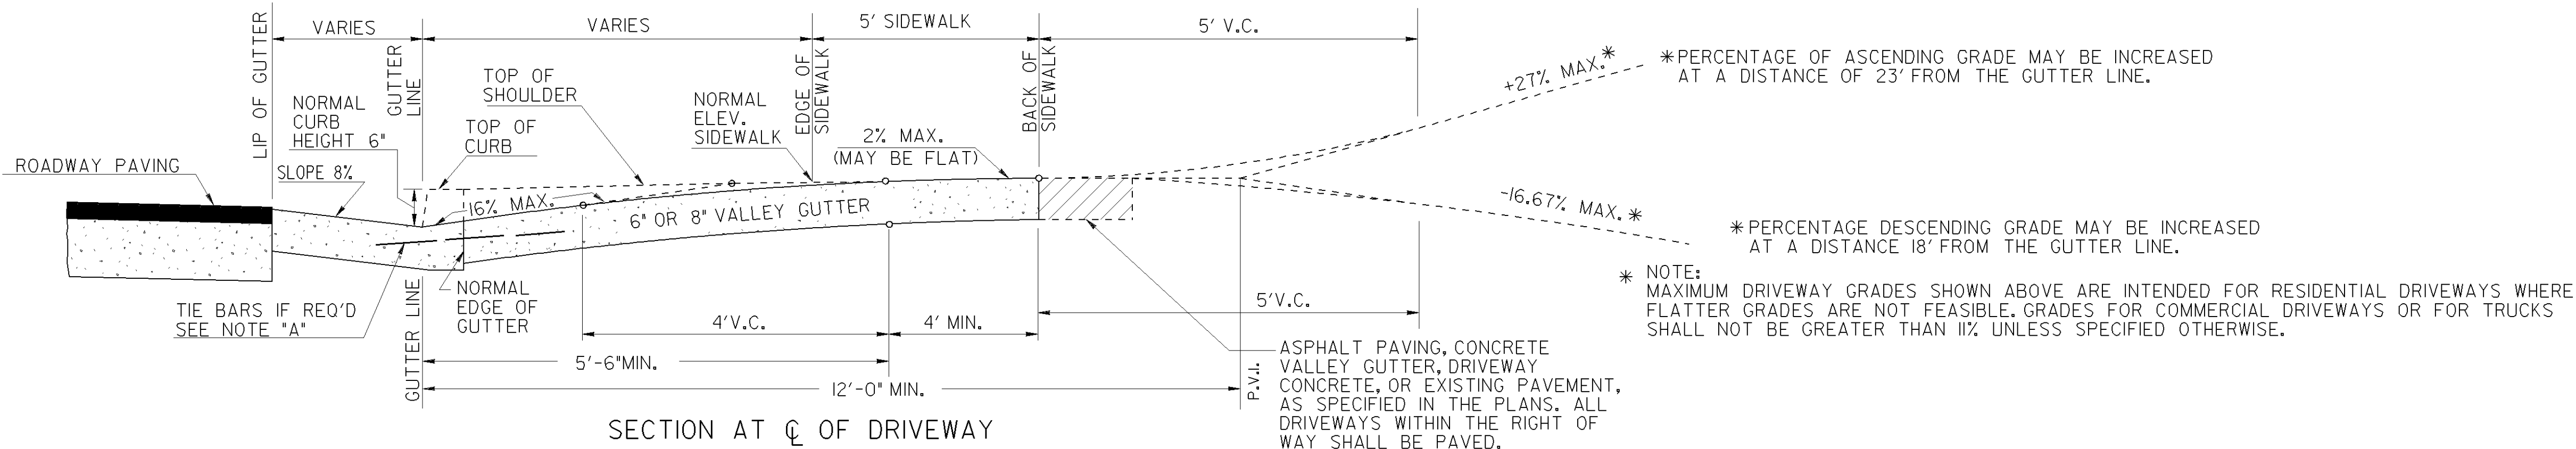
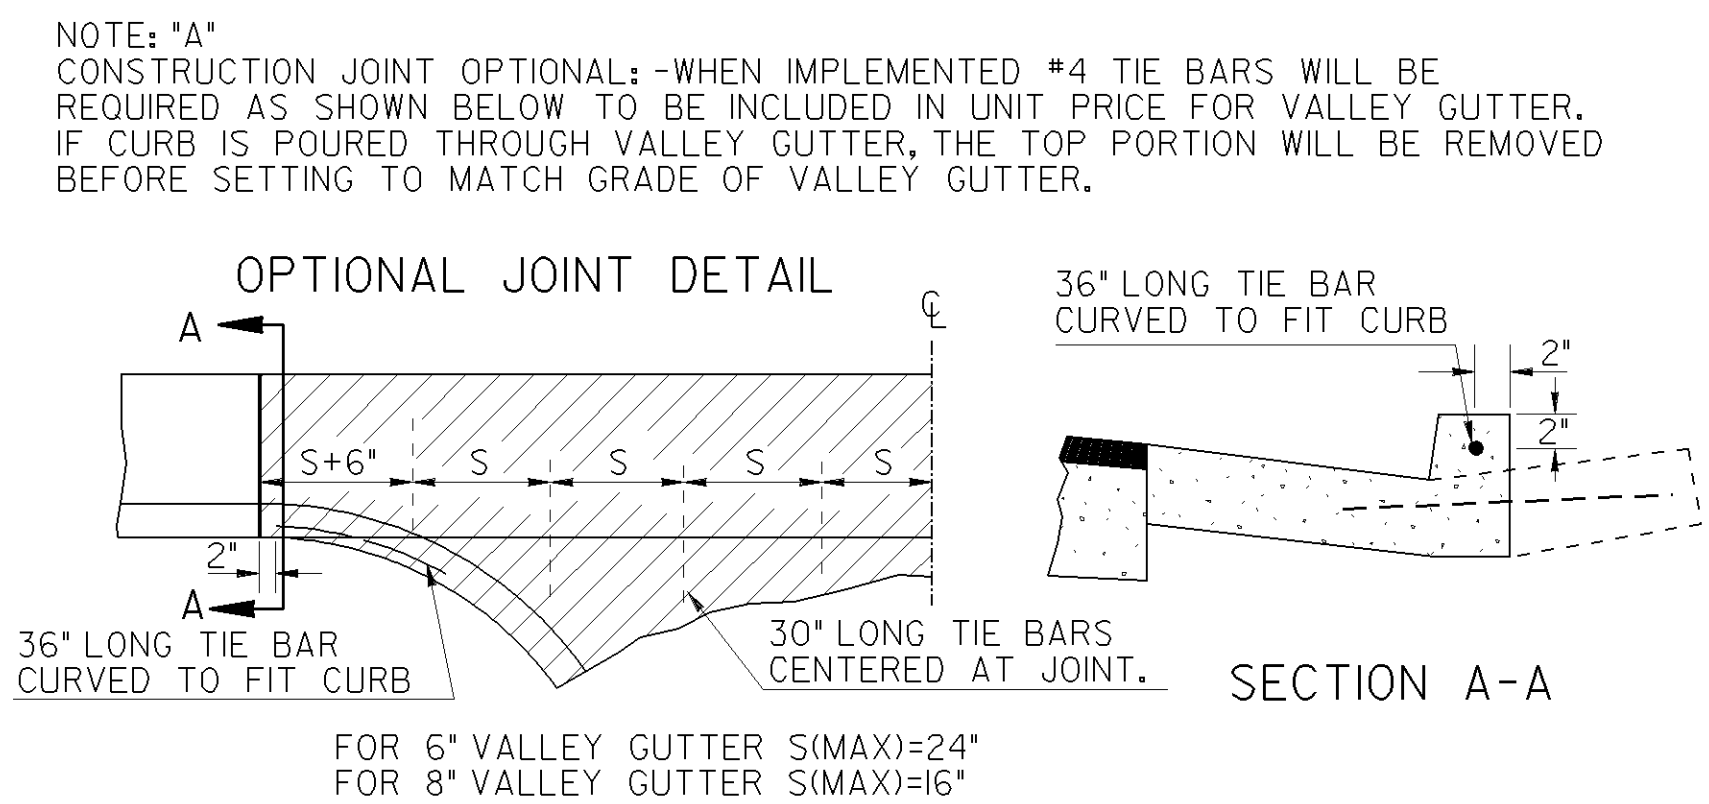
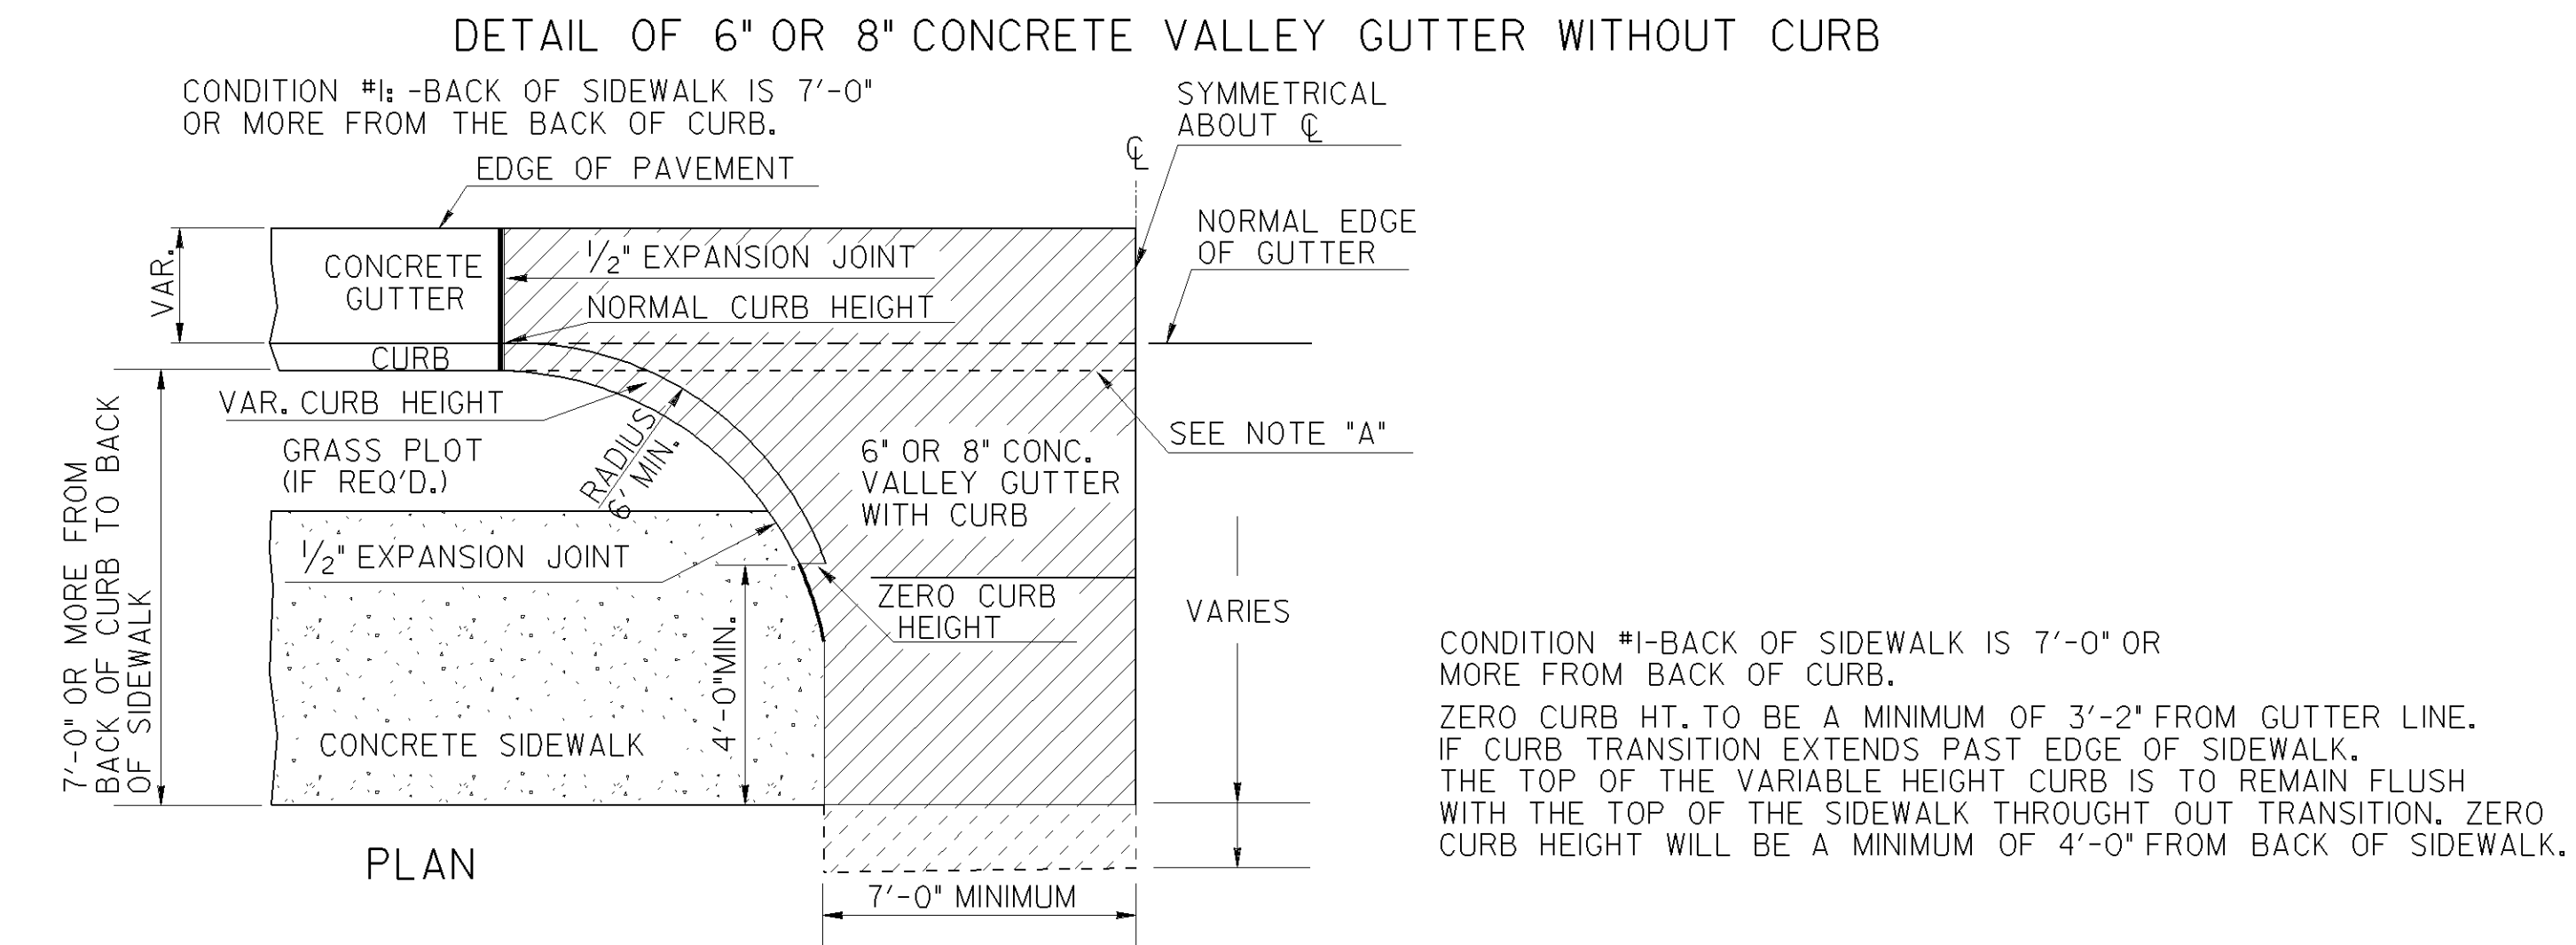
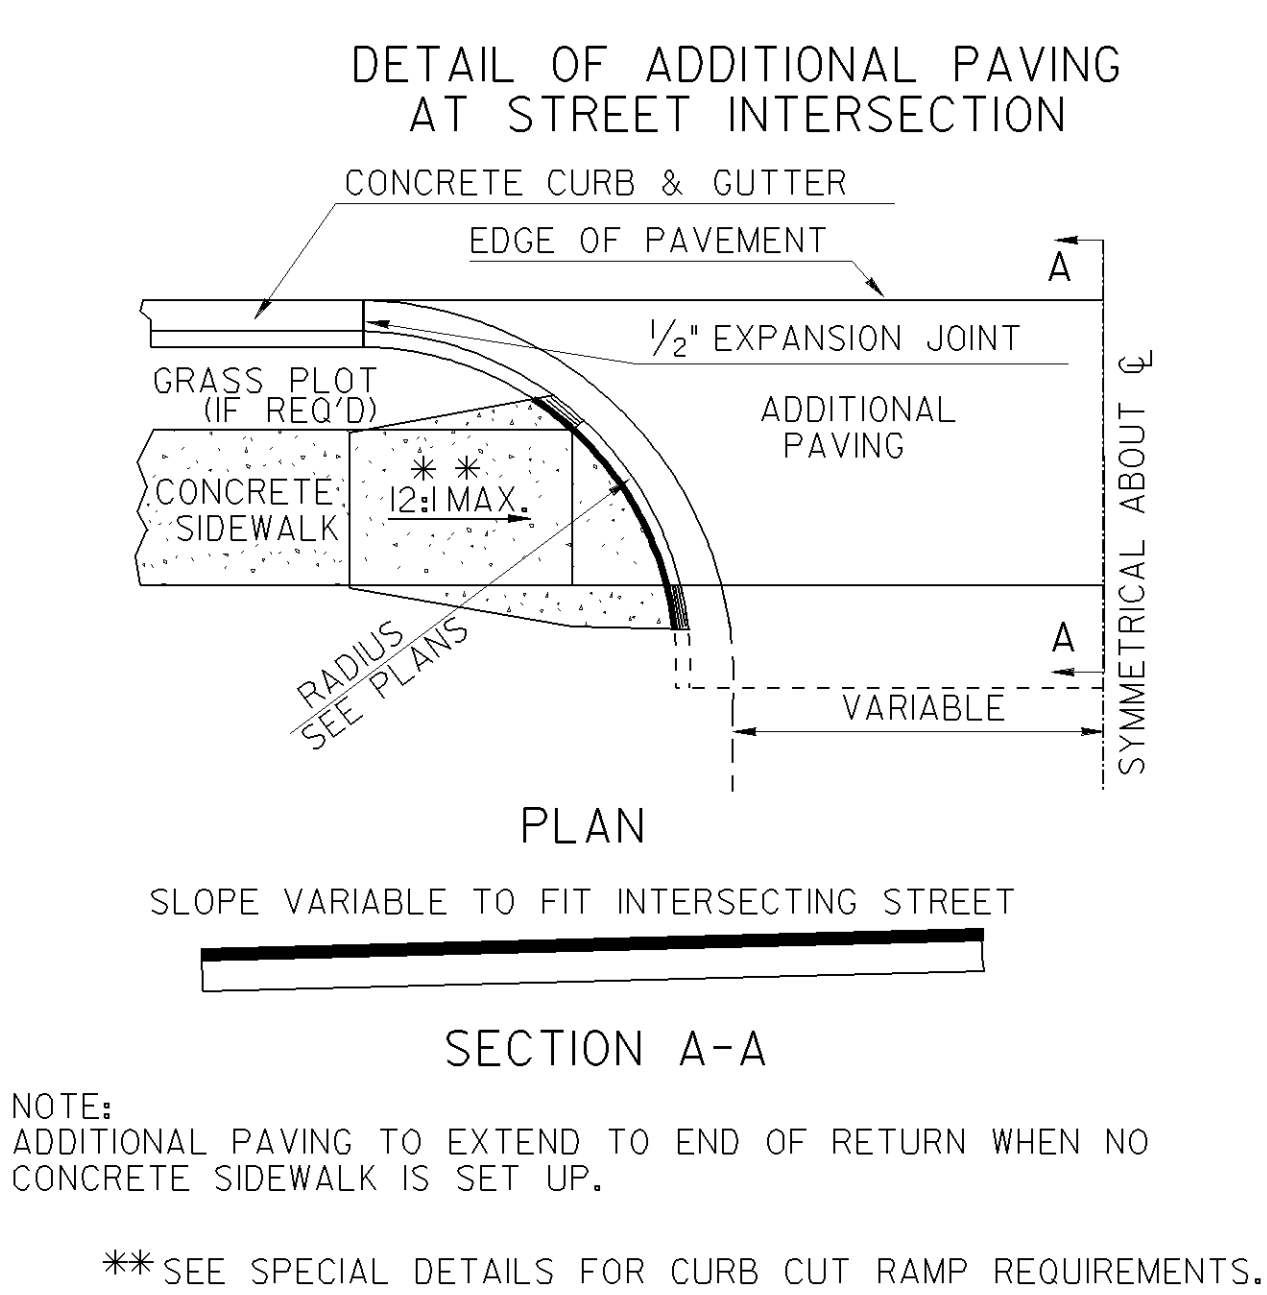
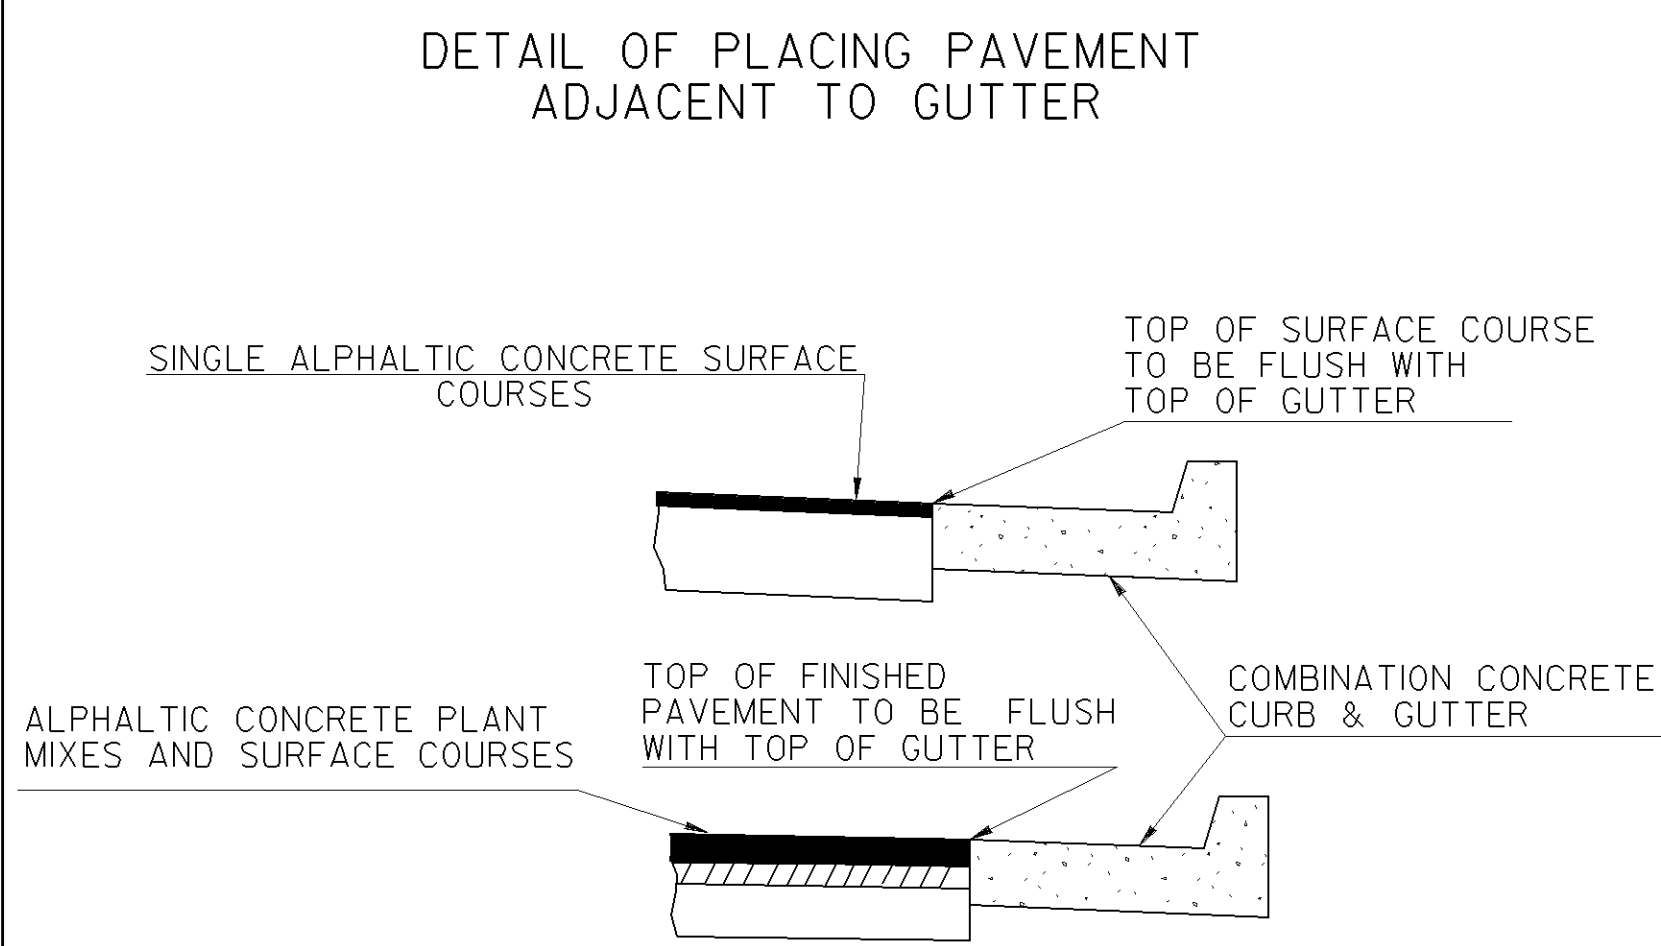


STATE	PROJECT NUMBER	SHEET NO.	TOTAL SHEETS
GA.			

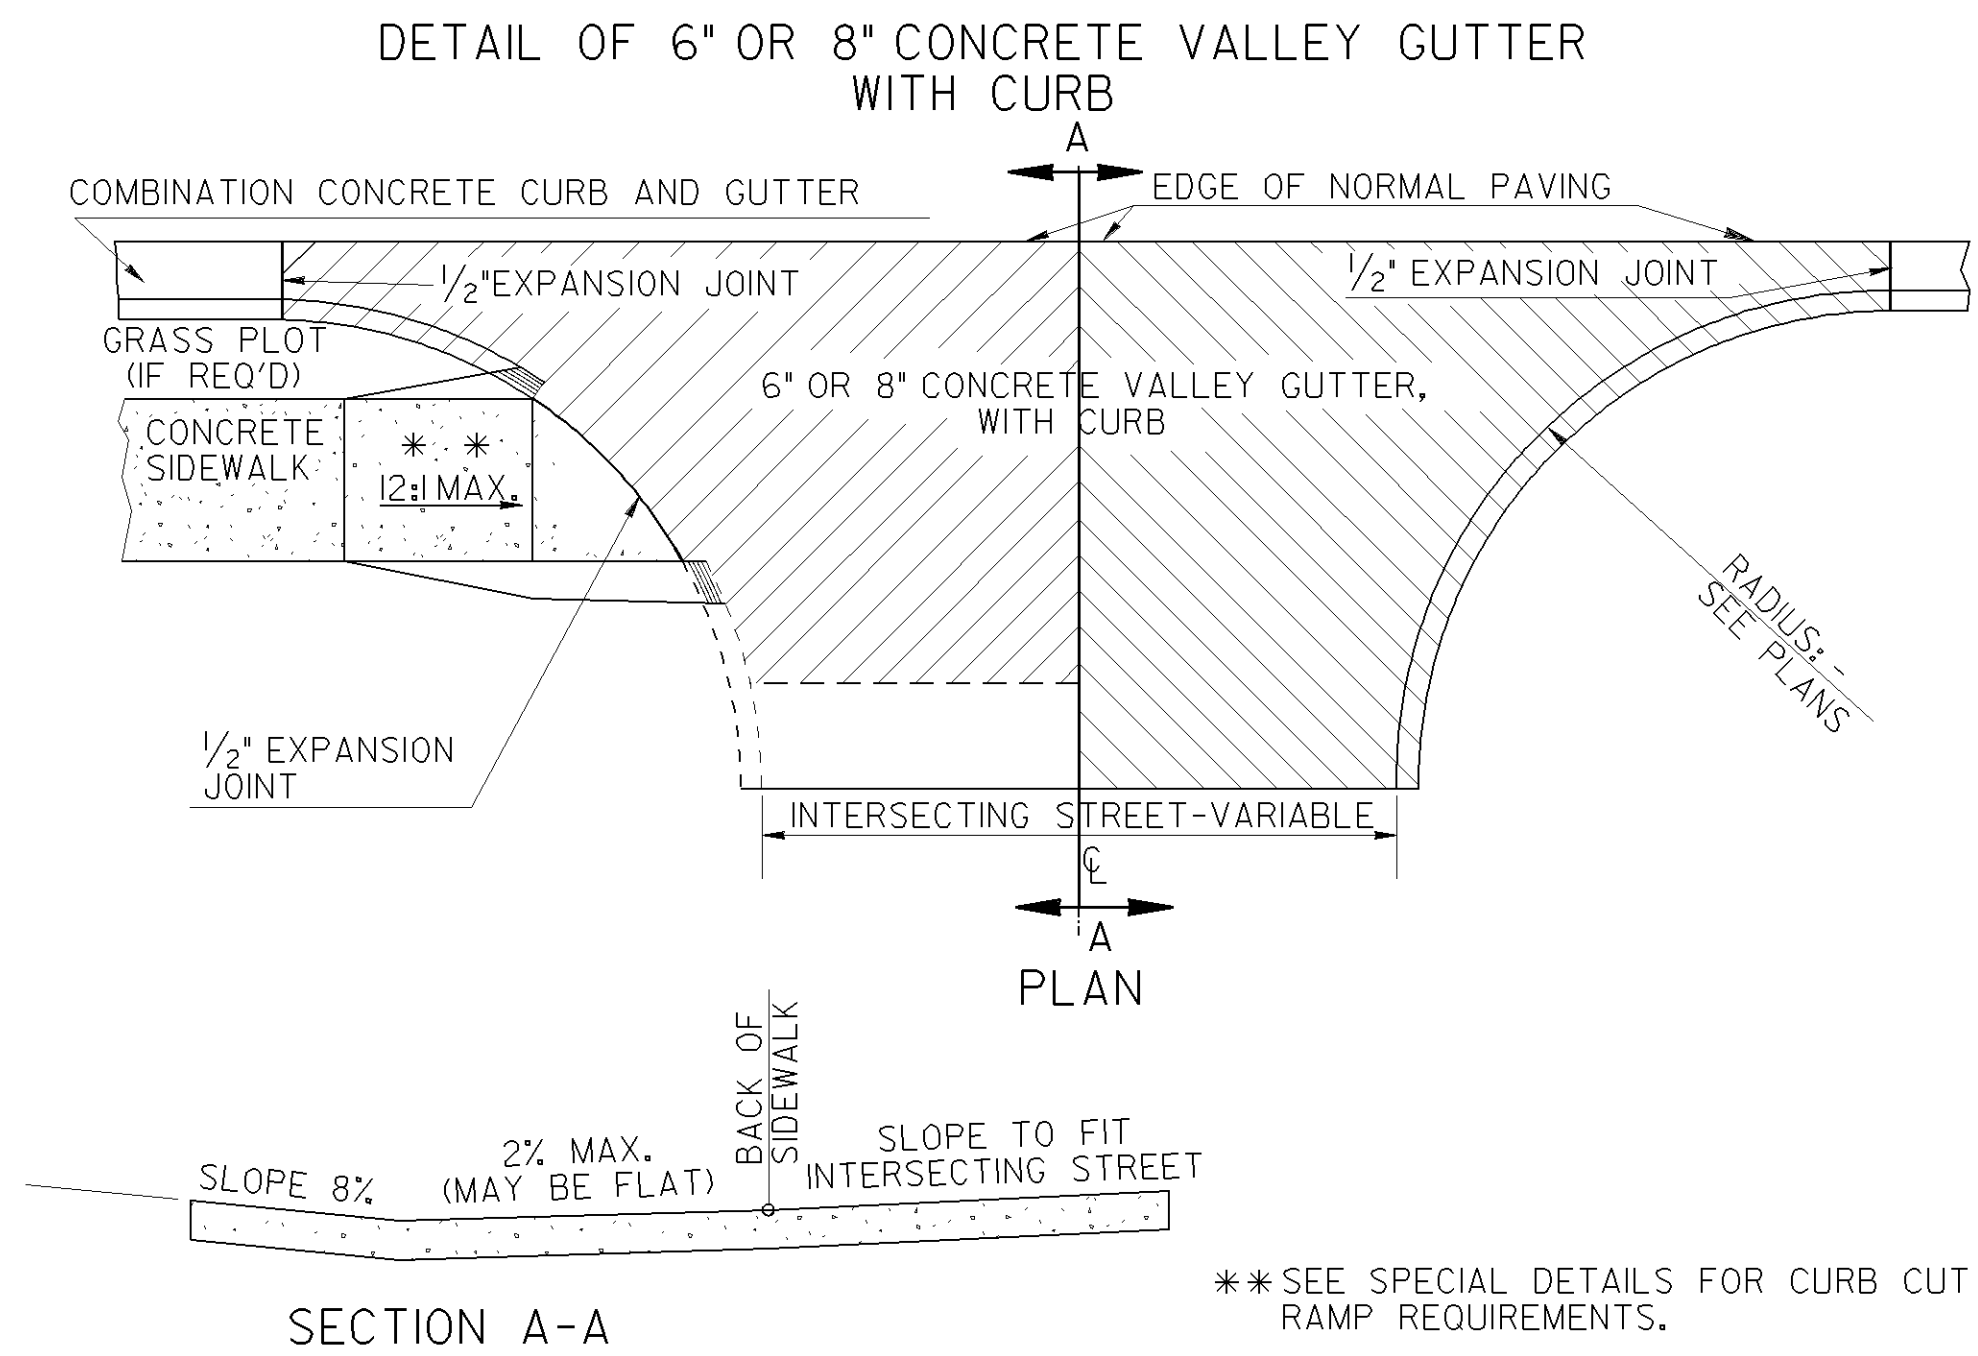

This Detail Replaces Ga Standard 9031J

Guidelines For Usage On Metric Projects

When these details are incorporated into plans and or projects that are being prepared or constructed in metric units, exact or precise conversion to metric units is not required. The dimensions shown that are in feet and inches may be converted to corresponding metric units using the following "Rounded-Off" conversion factors: 1"=25mm, 4"=100mm, and 12" or 1'=300mm. All measurement notes that refer to linear feet and square yards shall be interpreted to mean linear meters and square meters.

ADDED PAVEMENT NOTE, REV	DRIVEWAY SECTION	REV. PAYMENT NOTES	REVISED	REVISED	DATE	REVISION
GLO	GLO	GLO	GLO	GLO	GLO	GLO
7-21-11	2-21-03	4-11-02	4-11-02	4-11-02	4-11-02	4-11-02
DEPARTMENT OF TRANSPORTATION STATE OF GEORGIA						
CONSTRUCTION DETAIL						
CONCRETE VALLEY GUTTER AT STREET INTERSECTION 6" OR 8" CONCRETE VALLEY GUTTER AT DRIVE PLACING PAVEMENT ADJACENT TO GUTTER ADDITIONAL PAVING AT STREET INTERSECTION 4' CORRUGATED CONCRETE MEDIAN						
NO SCALE						
MARCH 12, 2002						
NUMBER						
A2						