



USE ON CONTINUOUS GRADES

SLOPE	ELBOW ANGLE
2:1	26° p
FLATTER THAN 2:1	14° p

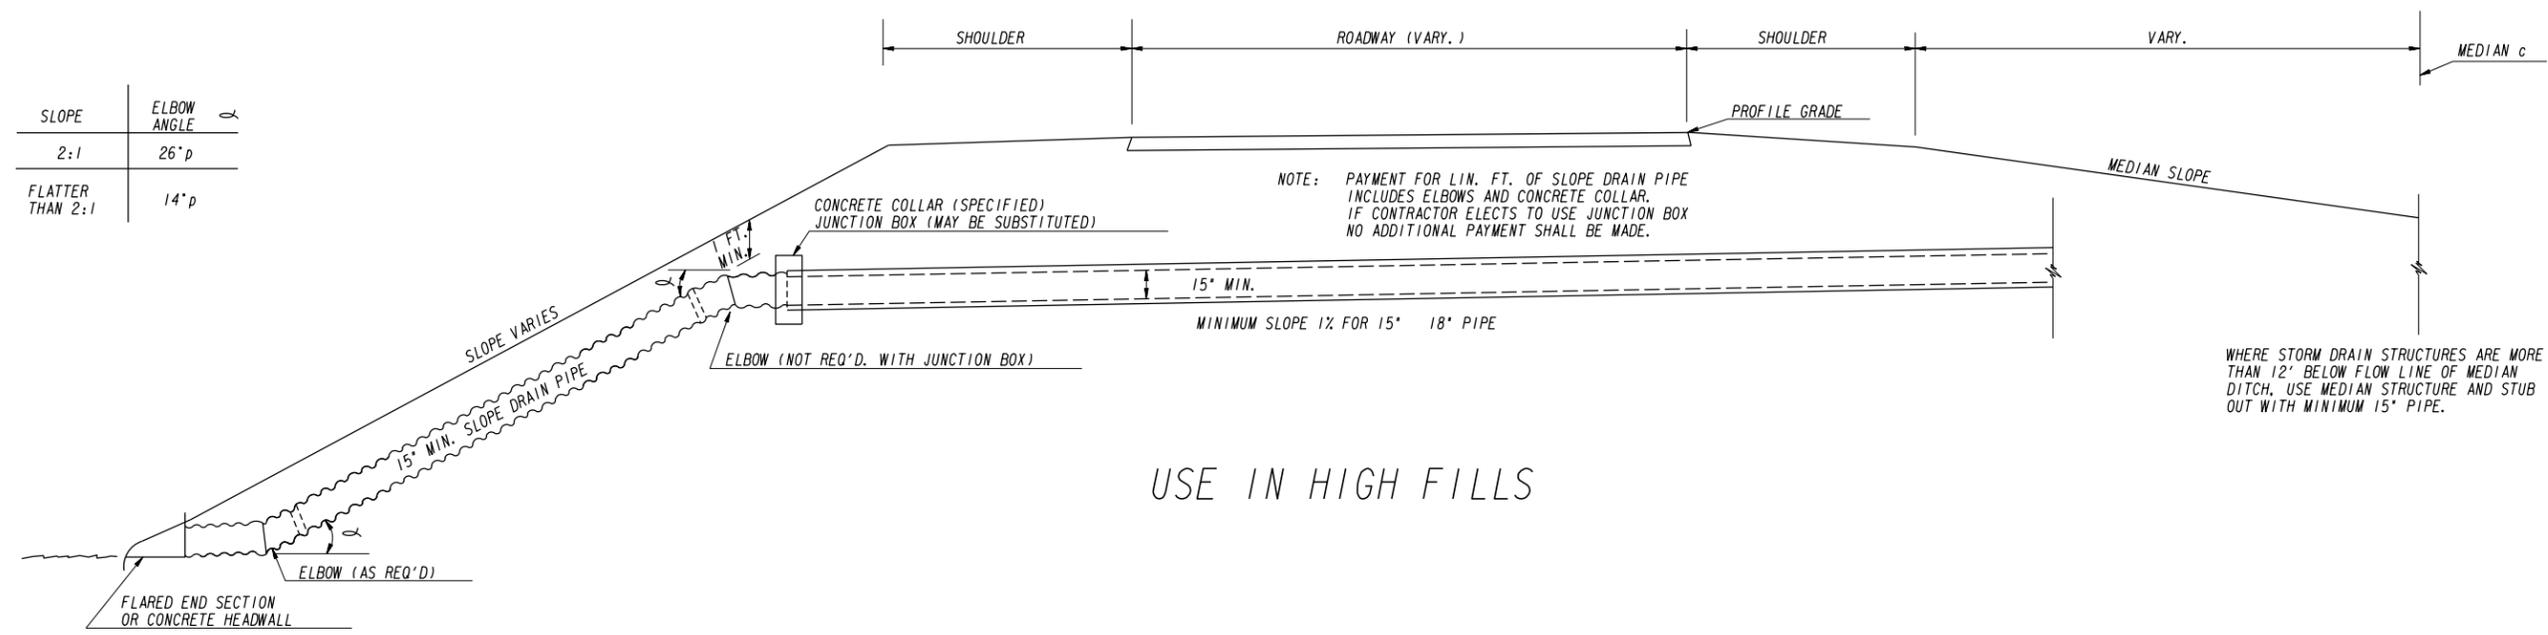

USE IN HIGH FILLS

NOTE: WHERE CONCRETE HEADWALL IS USED FOR STORM DRAIN PIPE, DISCHARGE SLOPE DRAIN PIPE THROUGH CONCRETE HEADWALL OF STORM DRAIN PIPE. INCREASE WIDTH OF HEADWALL BY 1.0 FT. + 1-DIAMETER OF SLOPE DRAIN PIPE.

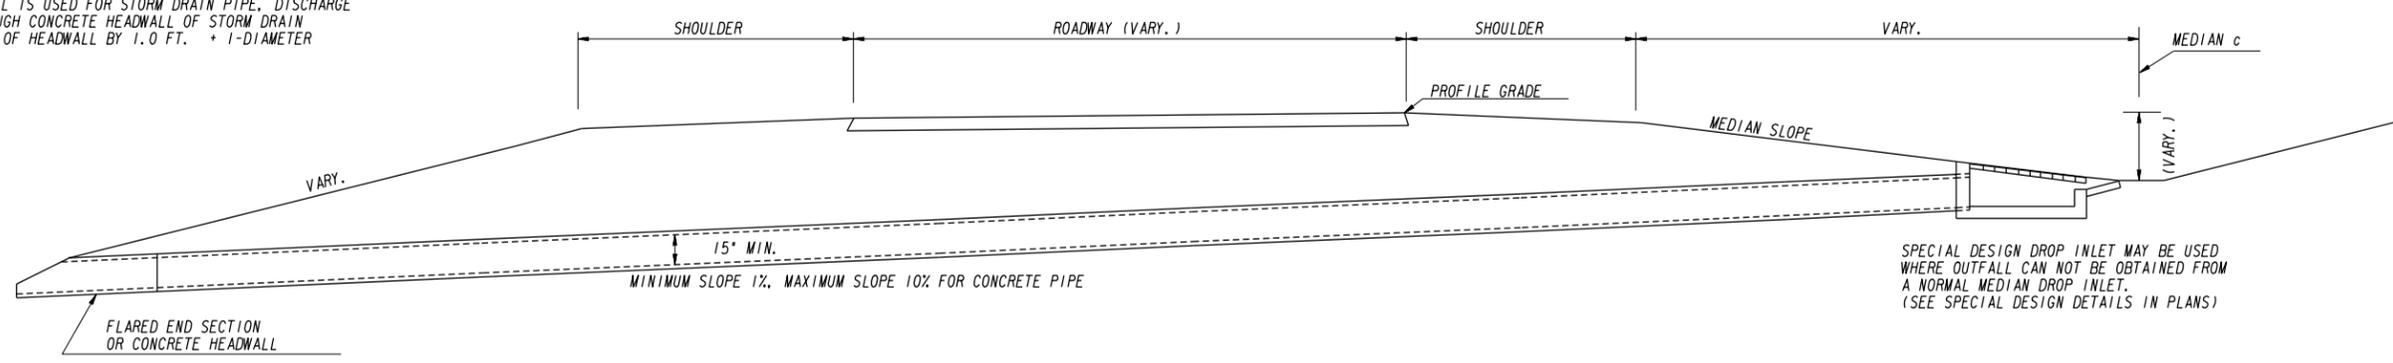

USE IN PROFILE SAG

DEPARTMENT OF TRANSPORTATION STATE OF GEORGIA			
CONSTRUCTION DETAILS MEDIAN DRAIN DROP INLETS			
NOT TO SCALE			
DESIGNED	JLP		
DRAWN	JMM		
TRACED	AVS		
CHECKED	HR		
NUMBER	D-01		