
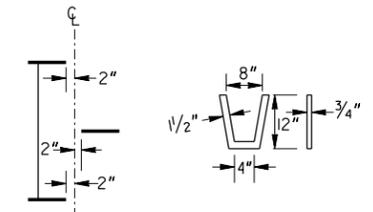



DIMENSIONS FOR DROP INLET			
PIPE	MIN. H	W	W <sub>1</sub>
18"	4'-4"	2'-0"	2'-0"
24"	5'-0"	2'-6"	2'-6"
30"	5'-6"	3'-1"	3'-1"
36"	6'-0"	3'-8"	3'-8"

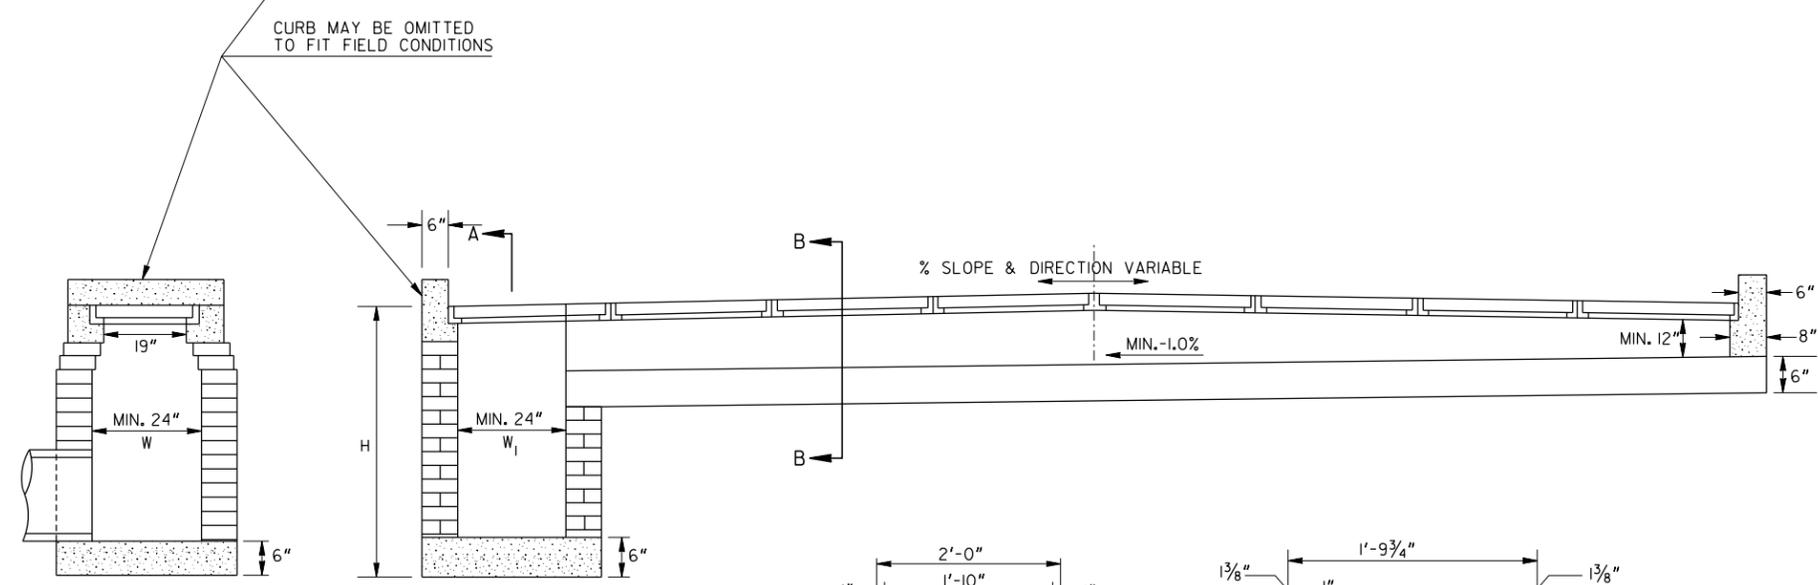


CAST IRON STEPS

NUMBER AND LOCATION OF STEPS WILL BE AS DIRECTED BY ENGINEER. AN ALTERNATE STEP MAY BE SUBSTITUTED IF APPROVED BY THE LABORATORY.


SECTION A-A

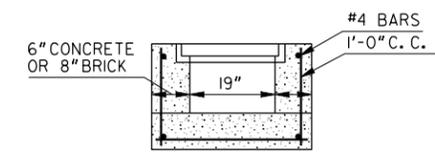

SECTION B-B

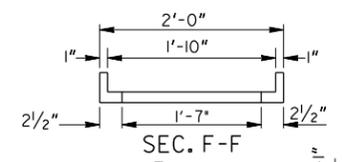


SEC. F-F

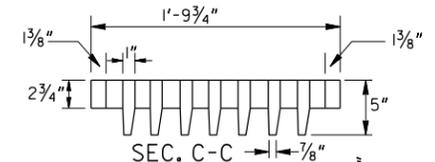


SEC. C-C


ESTIMATED C.I. WEIGHTS  
FRAME 160 LBS.  
GRATE 320 LBS.

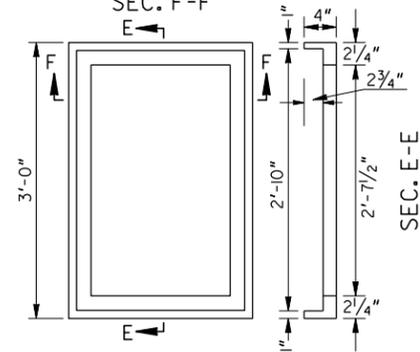

SEC. E-E

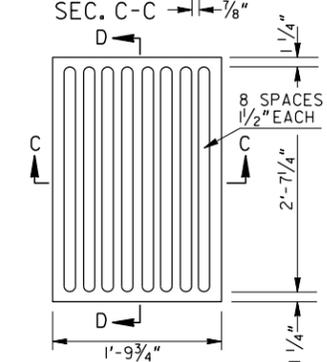

SEC. D-D

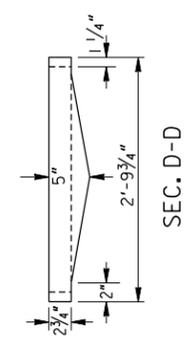

SEC. D-D

CITY OF ATLANTA TYPE B GRATE AND FRAME

DATE		DEPARTMENT OF TRANSPORTATION STATE OF GEORGIA	
REVISION		CONSTRUCTION DETAIL	
BY		SPECIAL DESIGN GRATE INLET FOR DIRVEWAYS	
		NOVEMBER 1975 NOT TO SCALE	
		NUMBER D-27	