

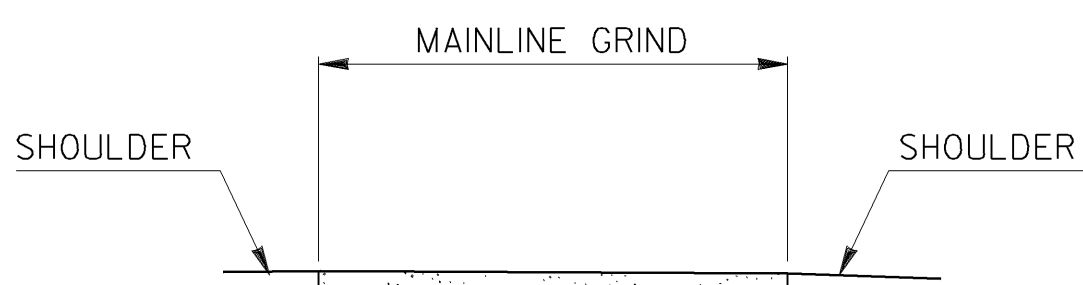
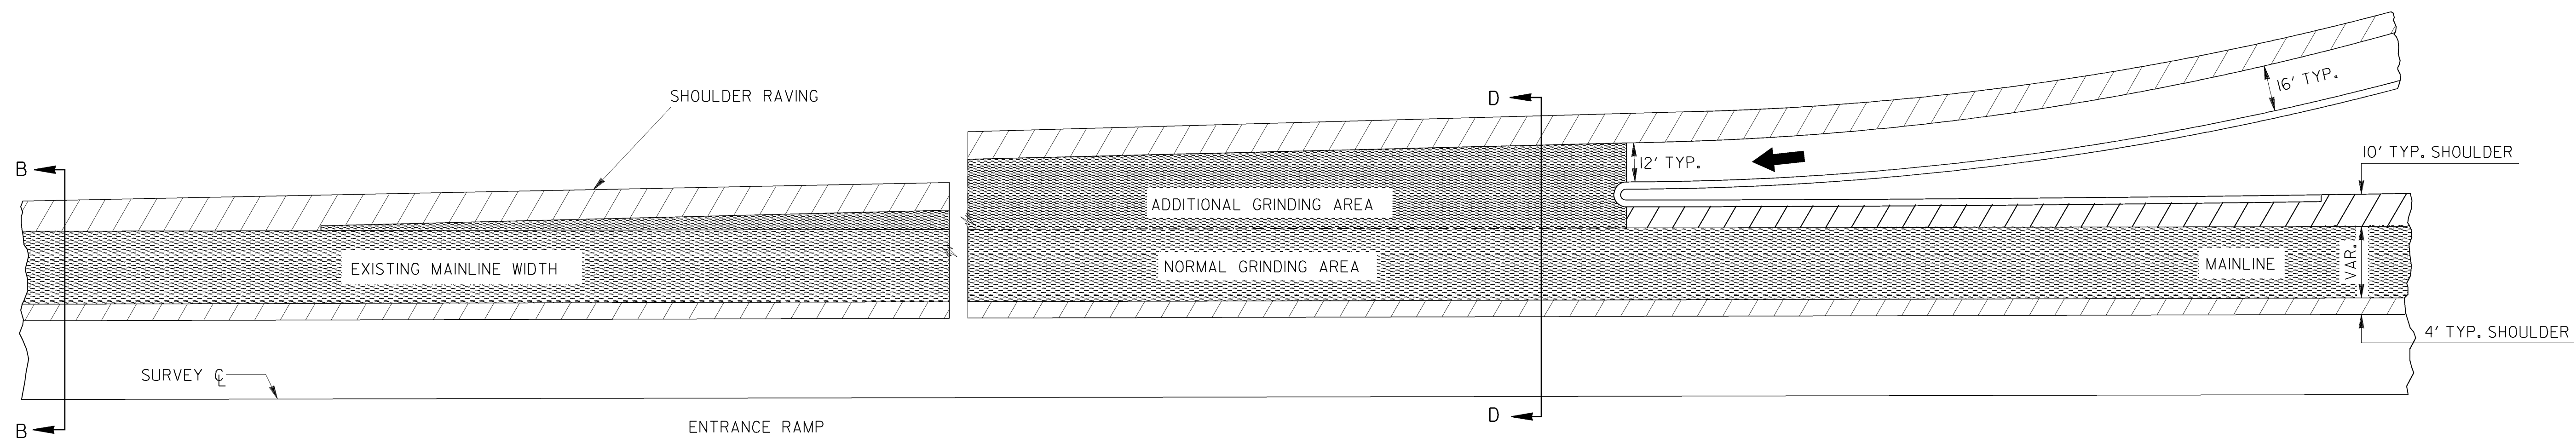


STATE	PROJECT NUMBER	SHEET NO.	TOTAL SHEETS
GA.			

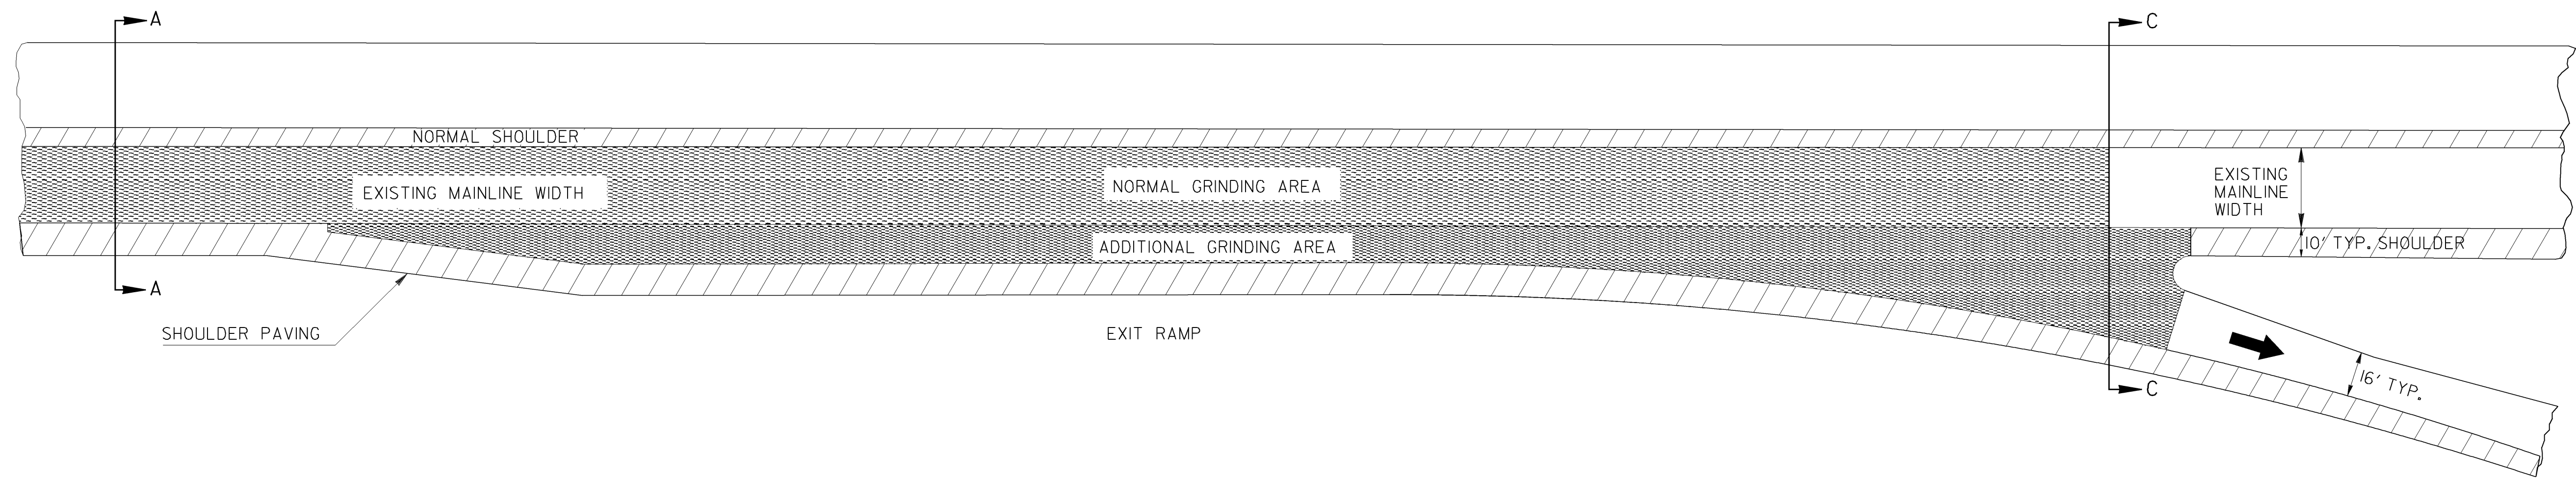

SECTION A-A + B-B
NORMAL ROADWAY SECTION

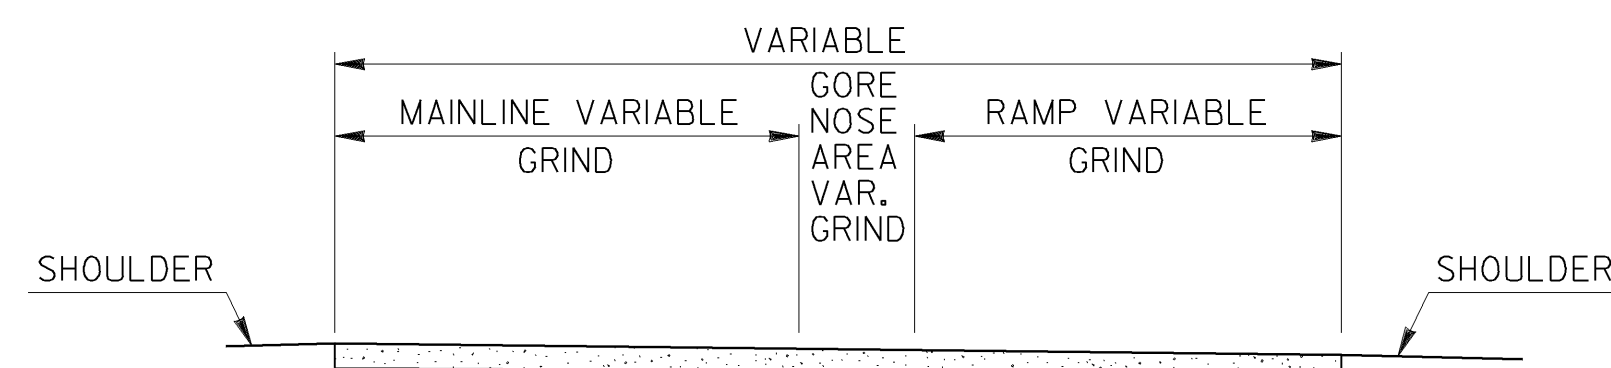

SECTIONS C & D

GENERAL NOTES:

1. WHERE THE CONCRETE PAVEMENT HAS BEEN RESURFACED WITH ASPHALTIC CONCRETE GRINDING WILL NOT BE REQUIRED.
2. GRINDING OF MAINLINE BRIDGES WILL NOT BE ALLOWED, GRINDING WILL TRANSITION TO ZERO AS REQUIRED TO PROVIDE A SMOOTH RIDING SURFACE. TRANSITIONING MAY BE DONE ON BRIDGE APPROACH SLABS.
3. GRINDING WILL OVERLAP A SUFFICIENT DISTANCE ON CONCRETE SHOULDERS TO MAINTAIN POSITIVE DRAINAGE AWAY FROM ROADWAY. COST TO BE INCLUDED IN GRIND CONCRETE PAVEMENT. OVERLAP WILL NOT BE MEASURED FOR PAYMENT.

		DEPARTMENT OF TRANSPORTATION	
		STATE OF GEORGIA	
		CONSTRUCTION DETAILS	
		DETAILS FOR GRINDING PAVEMENT	
		SEPT. 1996	
BY		P-1	