



STATE	PROJECT NUMBER	SHEET NO.	TOTAL SHEETS
GA.			

### EXIT RAMP

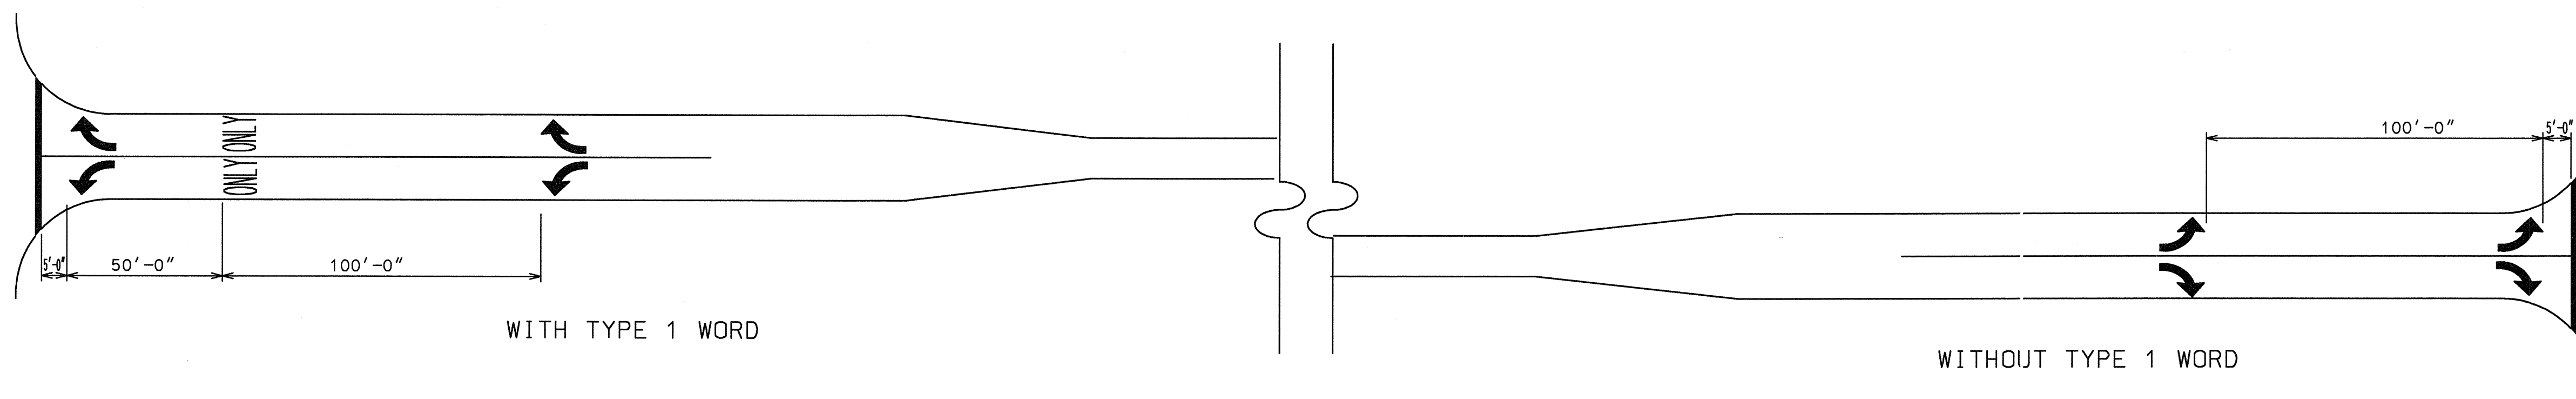


### SHORT TURN LANES

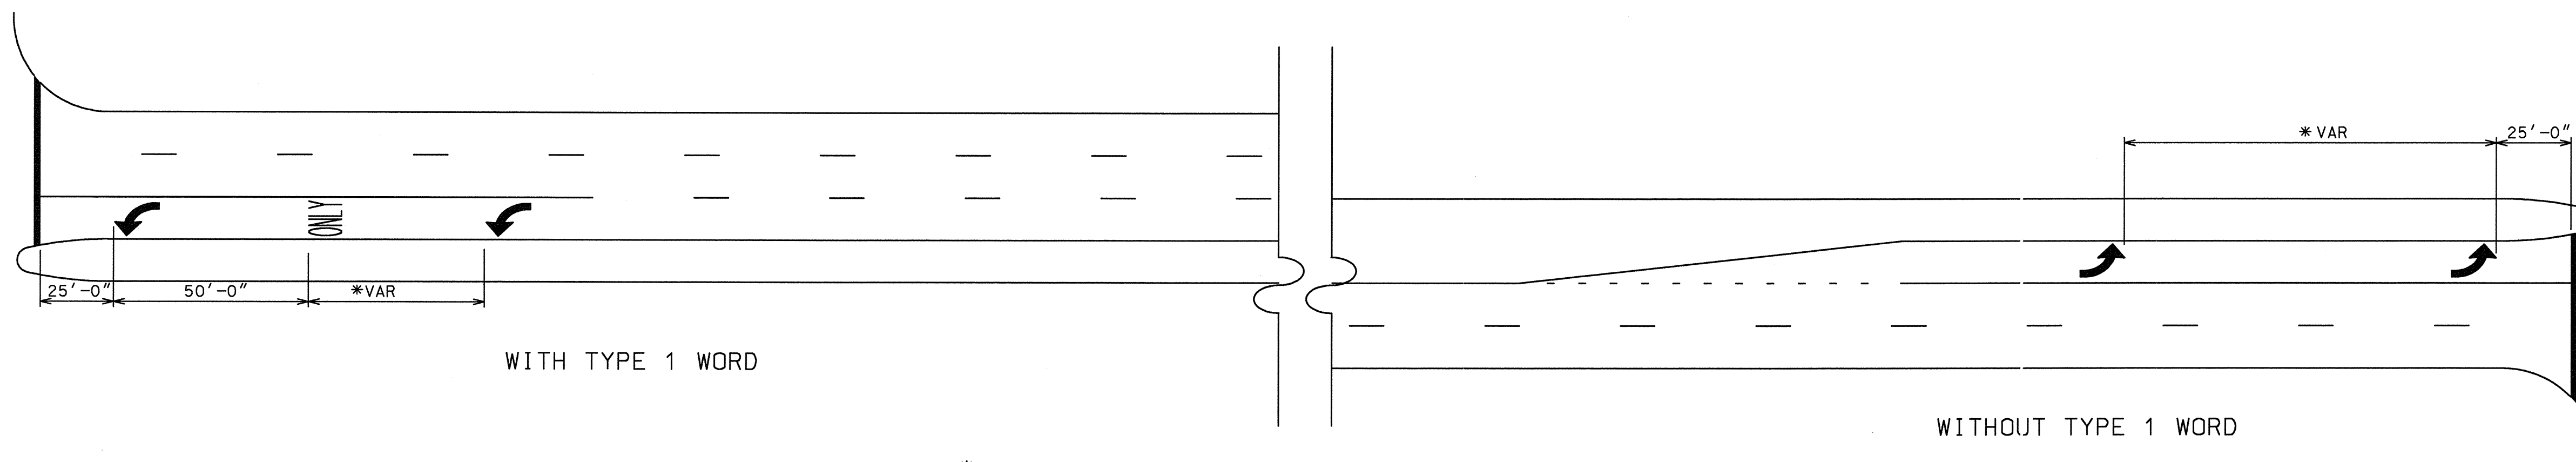

\* ADJUST TO MEET LOCAL CONDITIONS (NOT LESS THAN 50' NOR MORE THAN 100')

### LONG TURN LANES

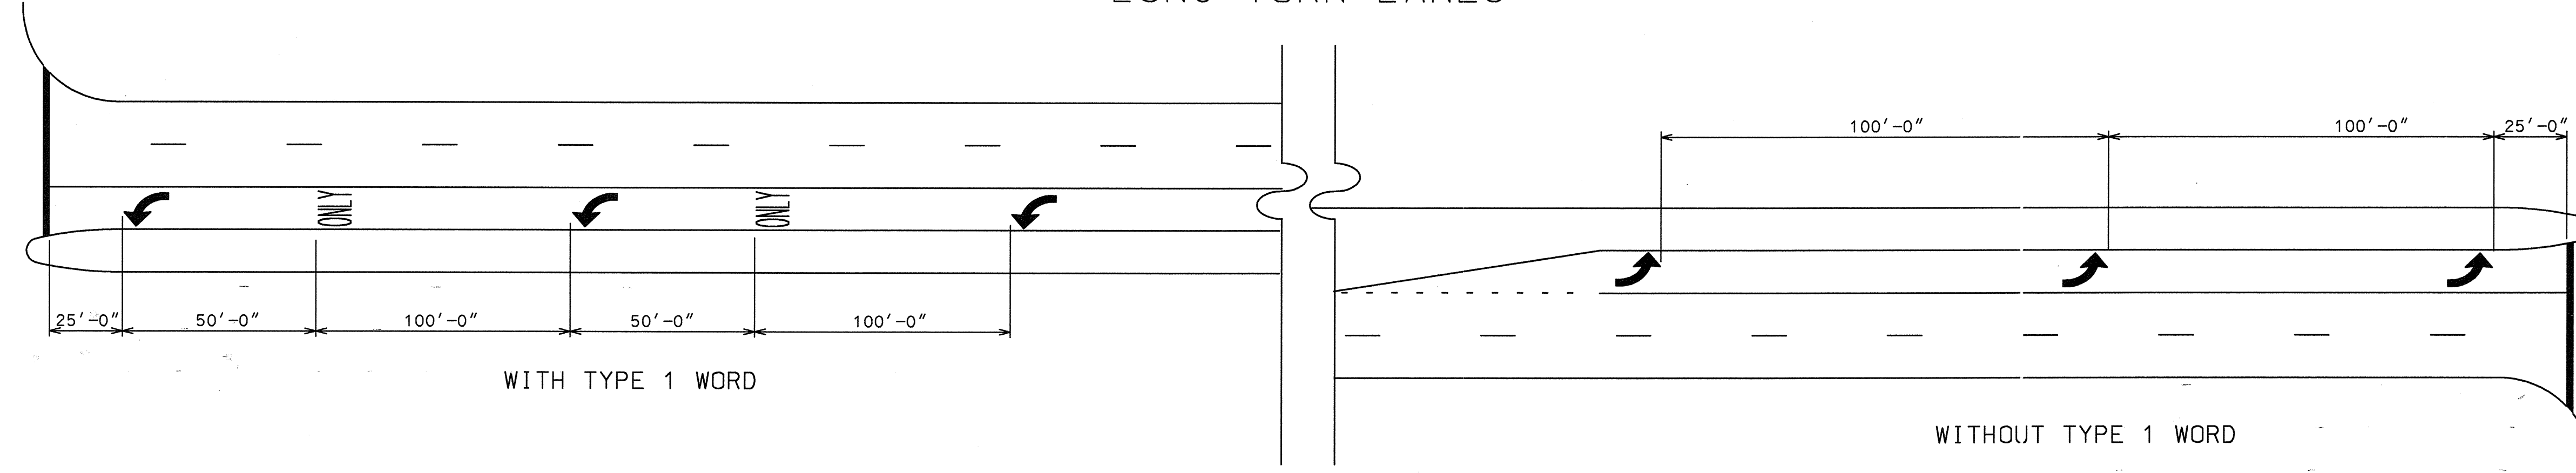

#### GENERAL NOTES:

1. SPACING OF TYPE 2 ARROW IS REPRESENTATIVE OF SPACING FOR TYPE 1, TYPE 3, TYPE 4, & TYPE 5 ARROWS.
2. ALL TURNING LANES SHALL HAVE A MINIMUM OF 2 ARROWS.
3. GROUND MOUNTED OR OVERHEAD SIGNING SHALL BE SUPPLEMENTED BY TYPE 1 WORD.

DATE	REVISIONS	GEORGIA DEPARTMENT OF TRANSPORTATION OFFICE OF TRAFFIC SAFETY & DESIGN

DETAILS OF PAVEMENT MARKING ARROW LOCATION

NO SCALE      JANUARY 2000