



STATE	PROJECT NUMBER	SHEET NO.	TOTAL SHEETS
GA.			

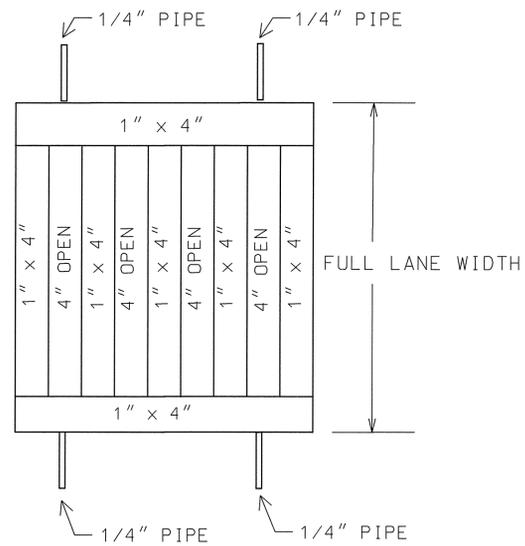

GENERAL NOTES

1. FORM SHALL BE FULL WIDTH OF LANE.
(NOTE: NOT TO EXCEED CENTER LINE OR EDGE LINE PAVEMENT MARKINGS INCLUDING, IF APPLICABLE, RAISED PAVEMENT MARKERS)
2. SEE SECTION 429 OF THE CURRENT EDITION OF THE STANDARD SPECIFICATIONS CONSTRUCTION OF TRANSPORTATION SYSTEMS FOR MATERIALS, CONSTRUCTION REQUIREMENTS, MEASUREMENT, AND PAYMENT.
3. FORM SHOWN FOR REQUIRED SIZE AND SPACING OF RUMBLE STRIPS. OTHER MATERIALS FOR CONSTRUCTION OF FORM MAY BE USED AS APPROVED BY THE ENGINEER.
4. THERMOPLASTIC REFELCTORIZED PAVEMENT MARKING COMPOUND IN ACCORDANCE TO SECTION 653 MAY BE USED IN LIEU OF ASPHALT CONCRETE. THE USE OF THERMOPLASTIC SHALL BE APPROVED BY THE DISTRICT MAINTENANCE ENGINEER.

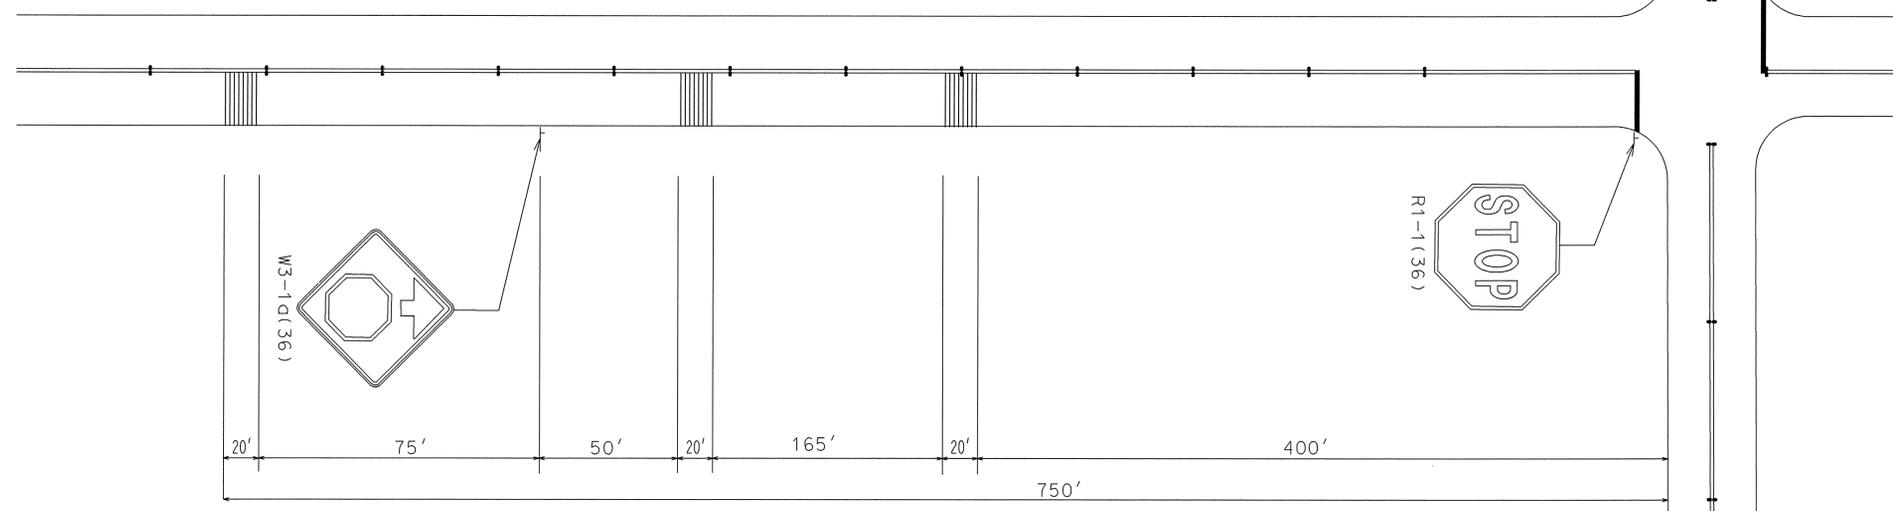

DATE	REVISIONS	GEORGIA DEPARTMENT OF TRANSPORTATION OFFICE OF TRAFFIC SAFETY & DESIGN
3-31-00	CHANGED R1-1 SIGN TO 36 INCHES	
4-08-03	CHANGED LANE WIDTH OF RUMBLE STRIP, GENERAL NOTES	

DETAILS AND PLACEMENT OF RUMBLE STRIPS

NO SCALE JANUARY 2000