


DEPARTMENT OF TRANSPORTATION STATE OF GEORGIA

PLAN AND PROFILE OF PROPOSED SR 144 WIDENING FROM CR 100 (TIMBER TRAIL RD) TO CR 154 (BELFAST RIVER RD)

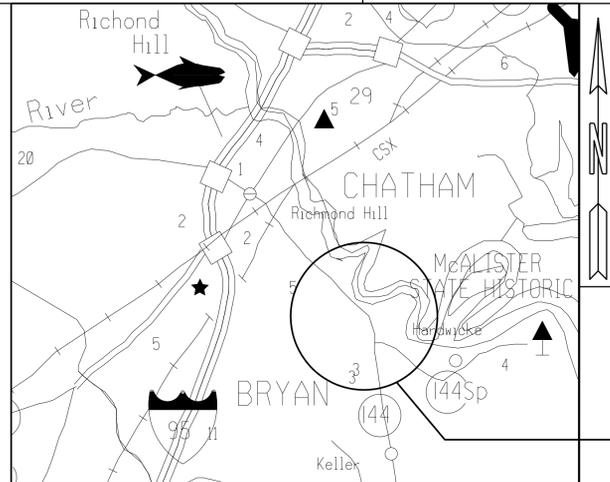

LOCATION SKETCH

PROJECT LOCATION

FEDERAL AID PROJECT
STP00-0630-00(010)
BRYAN COUNTY

FEDERAL ROUTE * N/A
STATE ROUTE * 144
P.J.NO. 532370

NOTE :
ALL REFERENCES IN THIS DOCUMENT, WHICH INCLUDES ALL PAPERS, WRITINGS, DOCUMENTS, DRAWINGS, OR PHOTOGRAPHS USED, OR TO BE USED IN CONNECTION WITH THIS DOCUMENT, TO "STATE HIGHWAY DEPARTMENT OF GEORGIA," "STATE HIGHWAY DEPARTMENT," "GEORGIA STATE HIGHWAY DEPARTMENT," "HIGHWAY DEPARTMENT," OR "DEPARTMENT" WHEN THE CONTEXT THEREOF MEANS THE STATE HIGHWAY DEPARTMENT OF GEORGIA, AND SHALL BE DEEMED TO MEAN THE DEPARTMENT OF TRANSPORTATION.

DESIGN DATA:
TRAFFIC A.D.T.: 2018 (21700)
TRAFFIC A.D.T.: 2038 (34500)
TRAFFIC D.H.V.: 2290
DIRECTIONAL DIST:
% TRUCKS: 3.25%
24 HR. TRUCKS %: 4.5%
SPEED DESIGN: 45 MPH


LOCATION & DESIGN APPROVAL DATE: 05/01/2006

FUNCTIONAL CLASS:
URBAN MINOR/RURAL MAJOR COLLECTOR
PDP CLASSIFICATION: EXEMPT
THIS PROJECT IS 100% IN BRYAN COUNTY AND IS 100% IN CONG. DIST. NO. 1

PROJECT DESIGNATION:
DESIGNED IN ENGLISH UNITS.

THIS PROJECT HAS BEEN PREPARED USING ASSUMED HORIZONTAL COORDINATES AND THE NORTH AMERICAN VERTICAL DATUM (NAVD) OF 1988.

BEGIN PROJECT
SR 144
STA 8+80.00
BEGIN CONSTRUCTION
SR 144
STA 8+80.00 MP 11.19
N 339266.9660
E 154979.9740

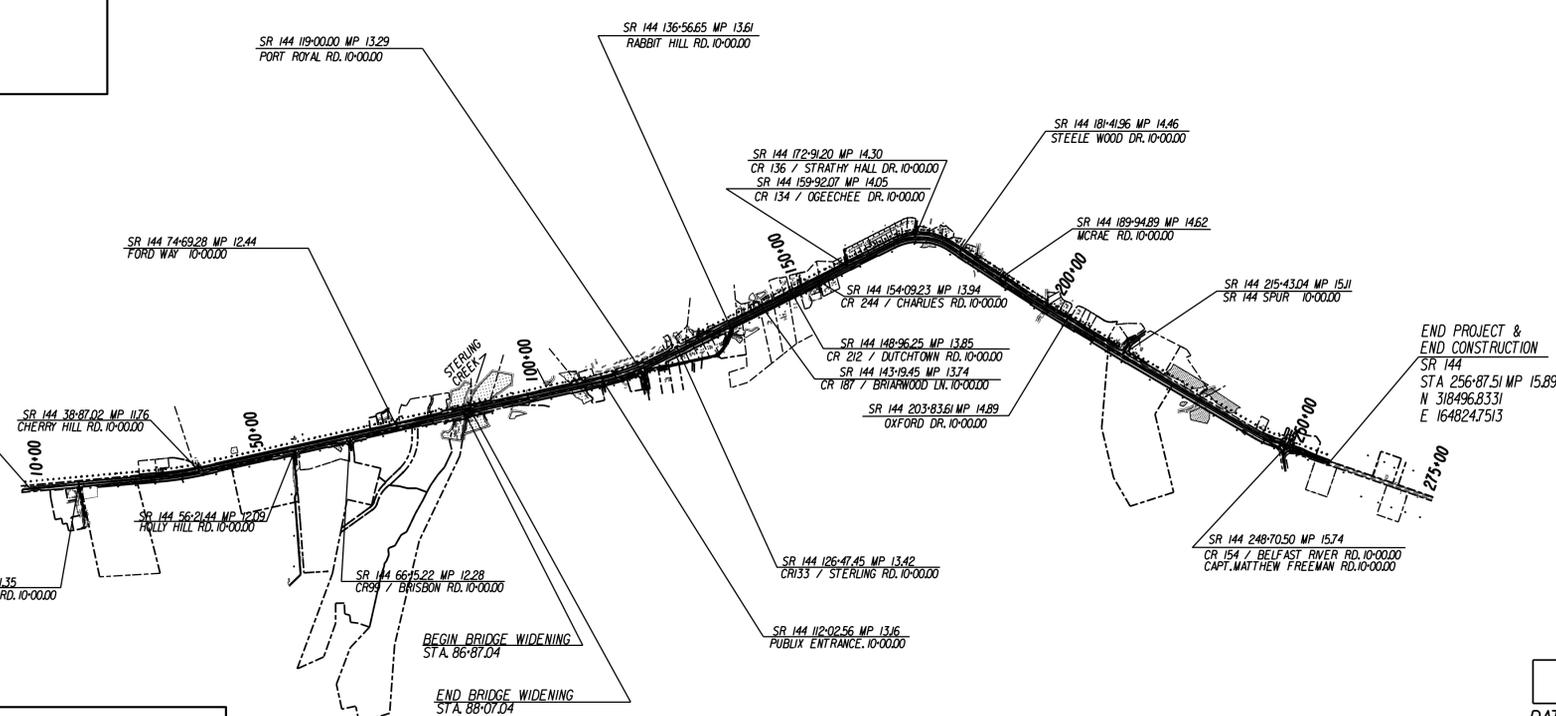

PREPARED BY: TRAVIS DENT
DESIGN ENGINEER

RECOMMENDED FOR SUBMISSION BY: _____
DISTRICT DESIGN ENGINEER


SUBMITTED FOR APPROVAL BY: _____
DISTRICT PRECONSTRUCTION ENGINEER

RECOMMENDED FOR APPROVAL BY: _____
DISTRICT ENGINEER

MID-POINT COORDINATES
STA 146+12.275
N 328604.3360 Lat: 30° 53' 56.4760"
E 163370.1290 Long: 83° 14' 23.1832"

GMD 20

LENGTH OF PROJECT	COUNTY No. 029 Bryan County Project No. STP00-0630(010)
	MILES
NET LENGTH OF ROADWAY	4.677
NET LENGTH OF BRIDGES	0.023
NET LENGTH OF PROJECT	4.700
NET LENGTH OF EXCEPTIONS	0.00
GROSS LENGTH OF PROJECT	4.700

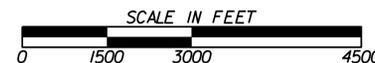

THE DATA, TOGETHER WITH ALL OTHER INFORMATION SHOWN ON THESE PLANS OR IN ANYWAY INDICATED THEREBY, WHETHER BY DRAWINGS OR NOTES, OR IN ANY OTHER MANNER, ARE BASED UPON FIELD INVESTIGATIONS AND ARE BELIEVED TO BE INDICATIVE OF ACTUAL CONDITIONS. HOWEVER, THE SAME ARE SHOWN AS INFORMATION ONLY, ARE NOT GUARANTEED, AND DO NOT BIND THE DEPARTMENT OF TRANSPORTATION IN ANY WAY. THE ATTENTION OF BIDDER IS SPECIFICALLY DIRECTED TO SUBSECTIONS 102.04, 102.05, AND 104.03 OF THE SPECIFICATIONS.

DATE	CHIEF ENGINEER				
PLANS COMPLETED	--				
REVISIONS					