
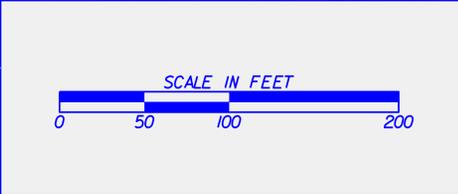


LEGEND	
PROPOSED LANDSCAPING	
PROPOSED CONCRETE	
PROPOSED ASPHALT	
RAISED CONCRETE ISLAND	
TRUCK APRON	
TRAFFIC FLOW ARROW	
REMOVE PAVEMENT	
PROPERTY AND EXISTING R/W LINE	
REQUIRED R/W LINE	
PERMANENT EASEMENT FOR CONSTR & MAINTENANCE OF SLOPES	
EASEMENT FOR CONSTR OF DRIVES	

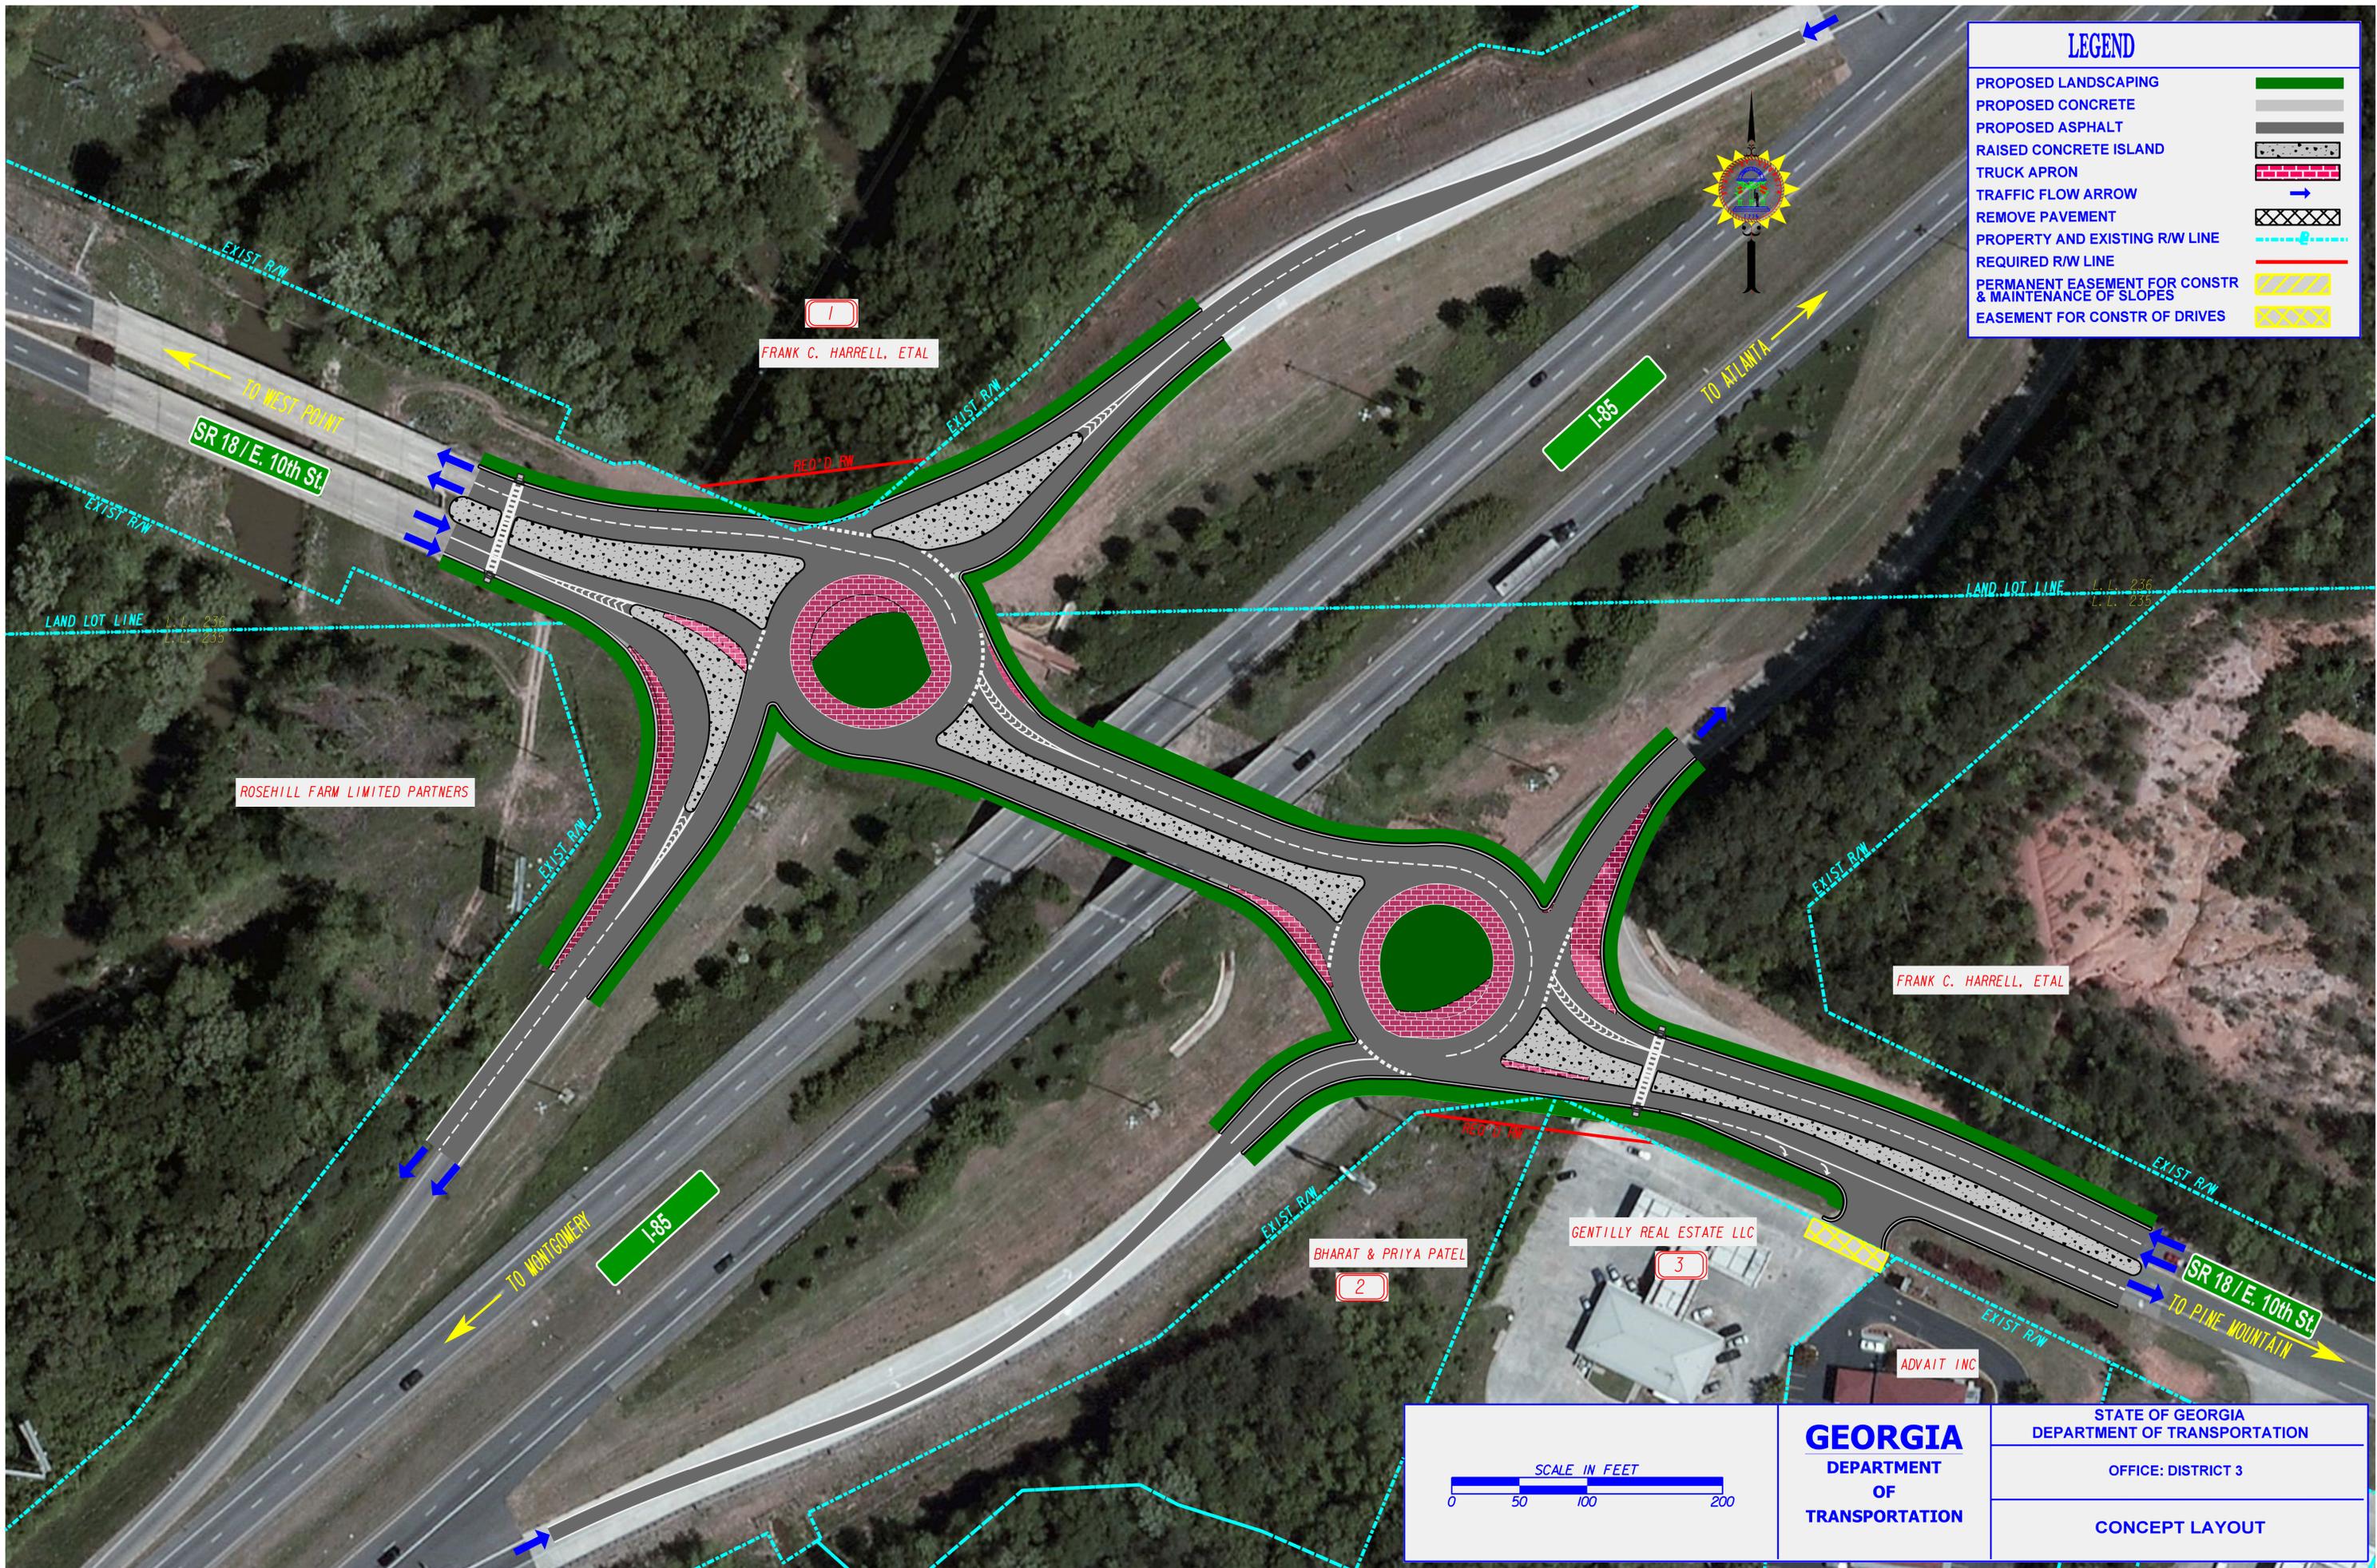

GEORGIA
DEPARTMENT
OF
TRANSPORTATION

STATE OF GEORGIA
DEPARTMENT OF TRANSPORTATION
OFFICE: DISTRICT 3
CONCEPT LAYOUT