




SR 133 WIDENING: MOULTRIE TO ALBANY
CONTRACT 8
STP-0000-00(475) WORTH COUNTY
ALTERNATE A

BEGIN PROJECT
STP-0000-00 (475)
END PROJECT
STP-0000-00 (519)

TO MOULTRIE

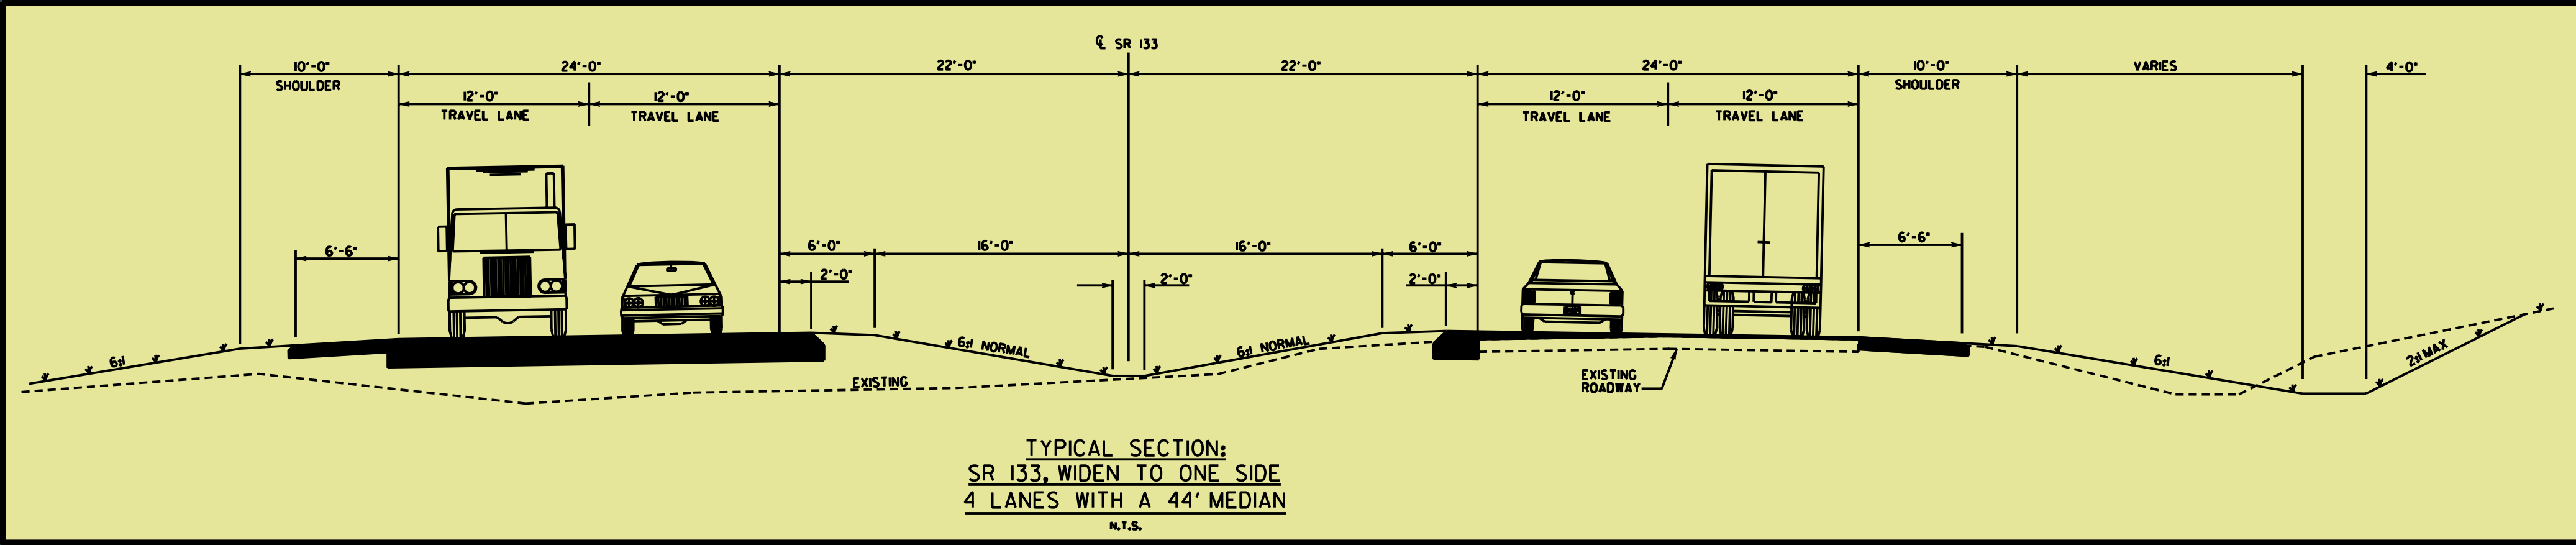


JBT J.B. TRIMBLE, INC.
6445 Powers Ferry Road,
Suite 100
Atlanta, GA 30339
www.jbtrimble.com

LEGEND

- PROPOSED PAVING
- PROPOSED BRIDGE
- REQUIRED R/W LINE
- EXISTING R/W LINE
- PROPERTY LINE
- PAVEMENT REMOVAL
- TRAFFIC SIGNAL
- WARNING FLASHER
- PROPOSED RETAINING WALL
- POTENTIAL DISPLACEMENTS
- WETLANDS
- HISTORICAL RESOURCE

SCALE IN FEET
0 200 500 800

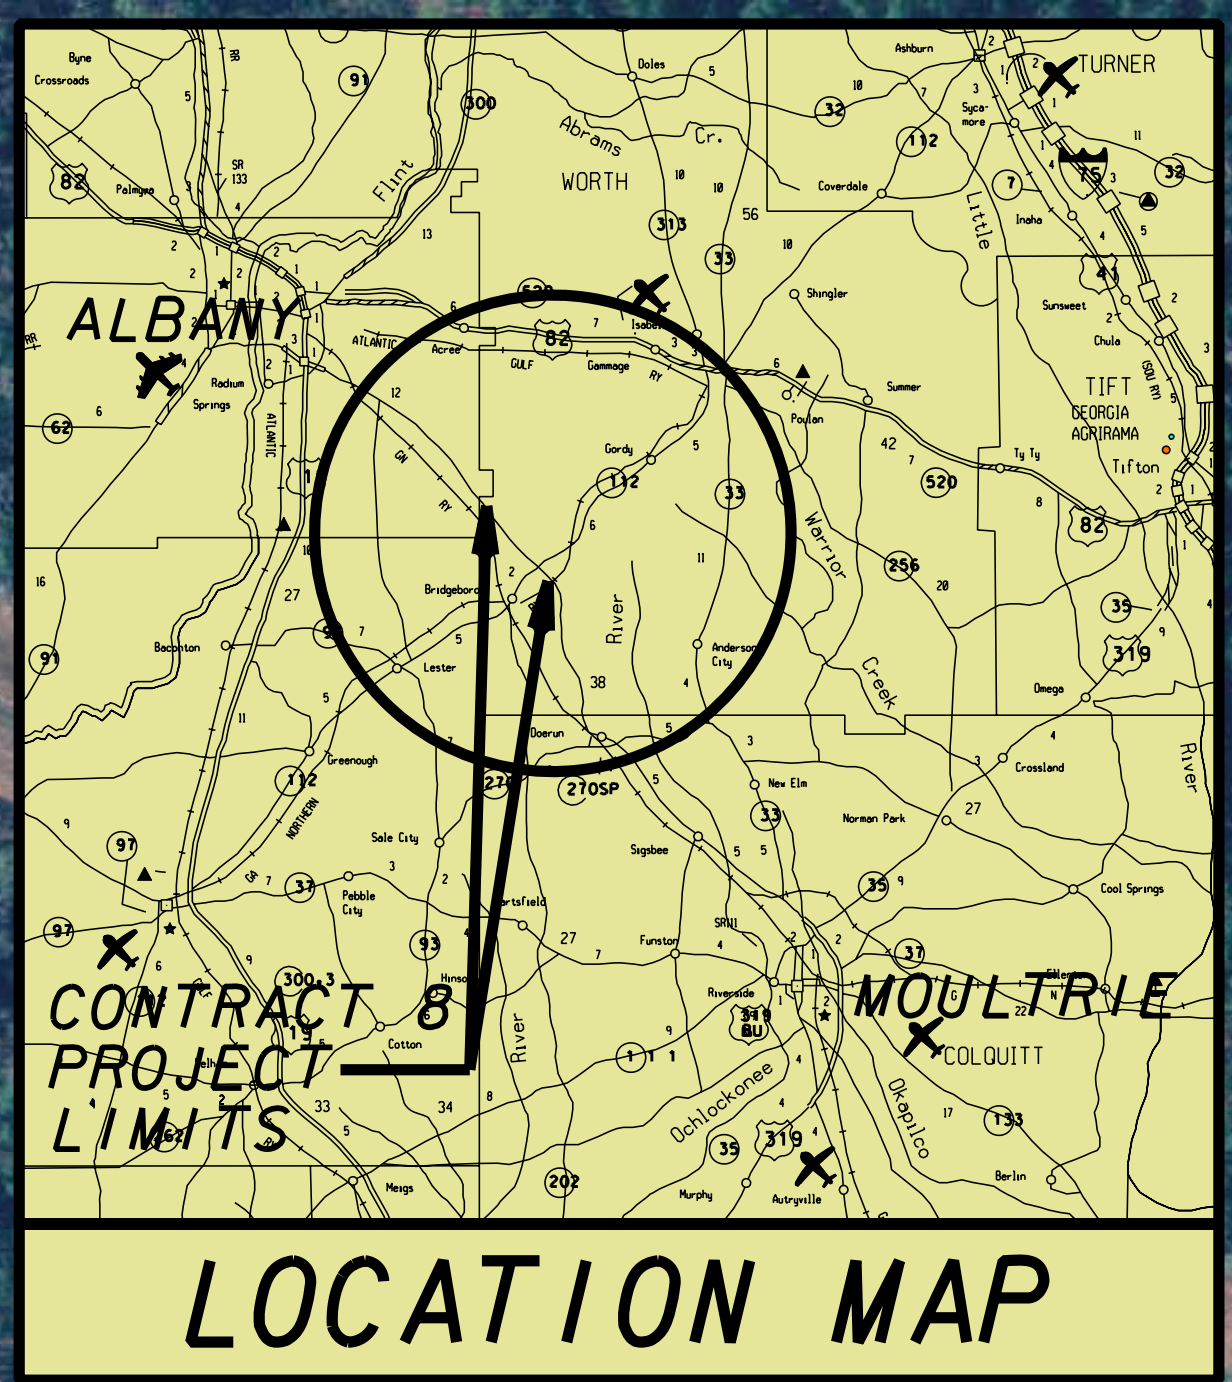


SR 133 WIDENING: MOULTRIE TO ALBANY
CONTRACT 8
STP-0000-00(475) WORTH COUNTY
ALTERNATE A

END PROJECT
STP-0000-00 (475)
BEGIN PROJECT
STP-0000-00 (473)

SR 133 CORRIDOR
MILE 24

SR 133 CORRIDOR
MILE 23



SR 133 CORRIDOR
MILE 22

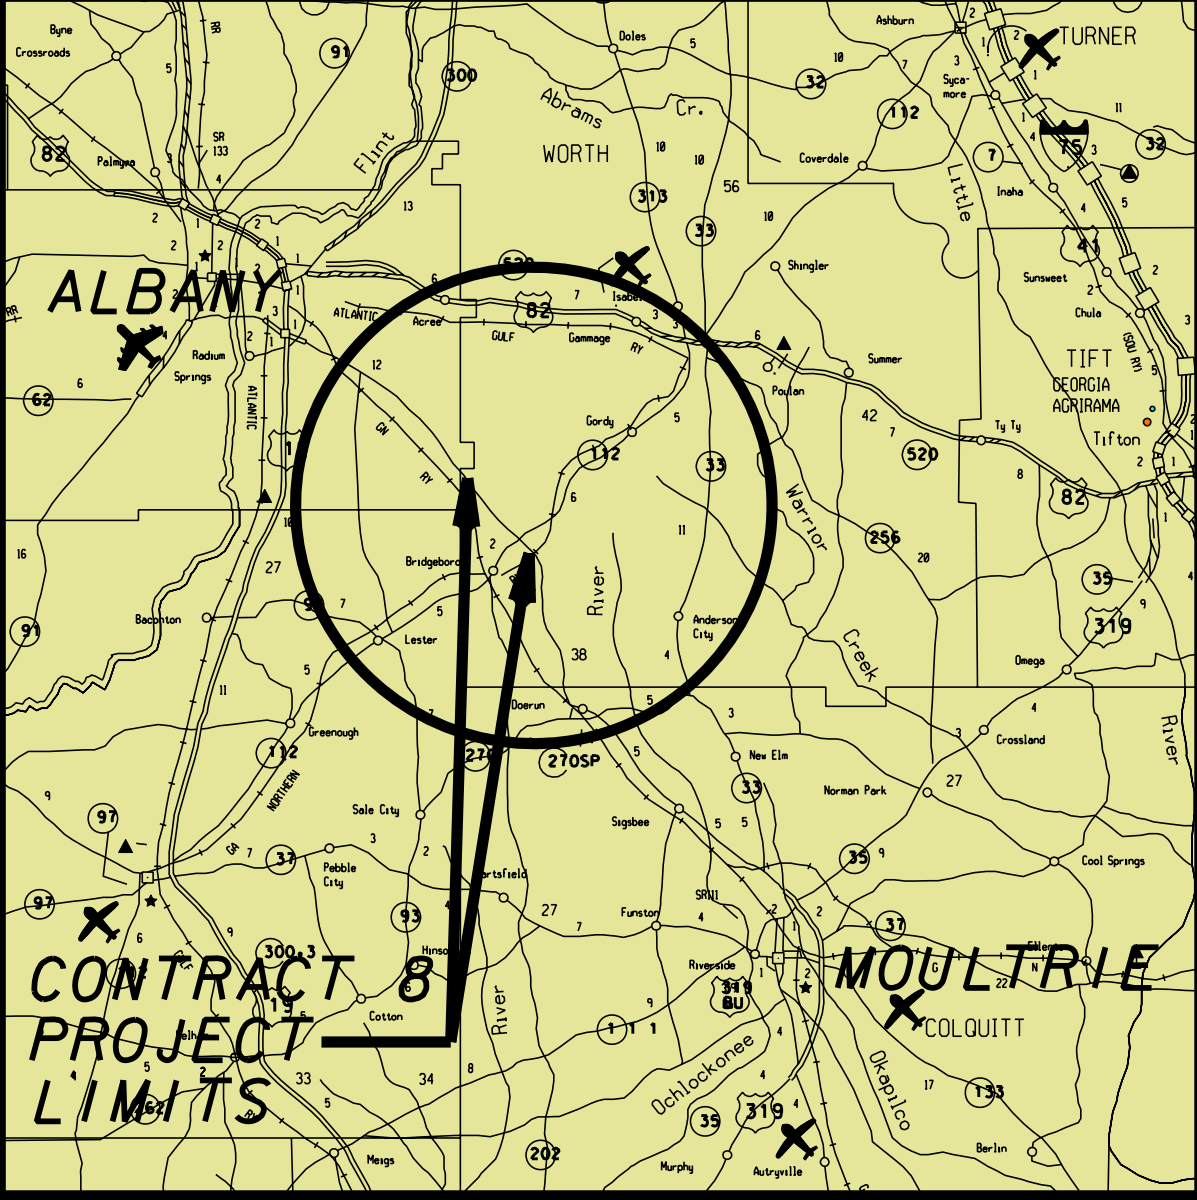

LOCATION MAP

JBT J.B. TRIMBLE, INC.
6445 Powers Ferry Road,
Suite 100
Atlanta, GA 30339
www.jbtrimble.com

- LEGEND
- PROPOSED PAVING
 - PROPOSED BRIDGE
 - REQUIRED R/W LINE
 - EXISTING R/W LINE
 - PROPERTY LINE
 - PAVEMENT REMOVAL
 - TRAFFIC SIGNAL
 - WARNING FLASHER
 - PROPOSED RETAINING WALL
 - POTENTIAL DISPLACEMENTS
 - WETLANDS
 - HISTORICAL RESOURCE

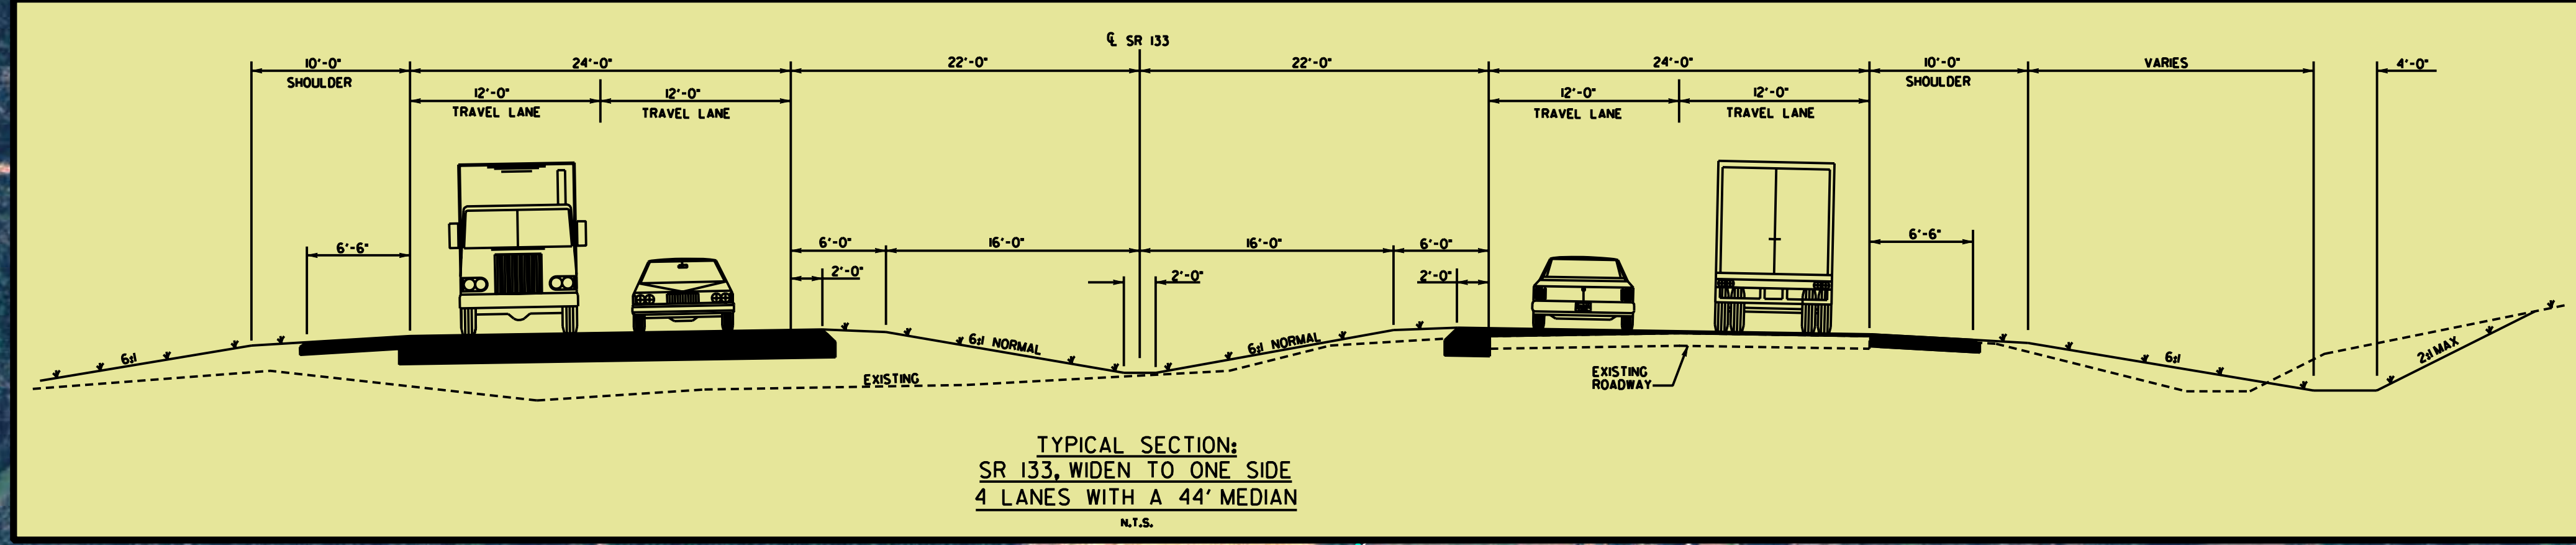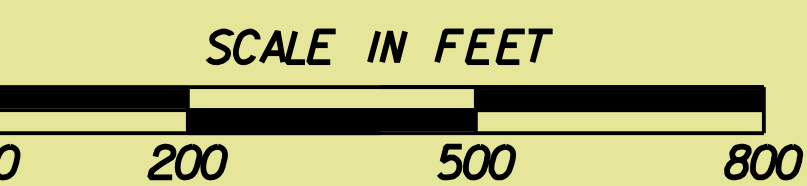

- DONALD P. OSTEEEN
CHARLES M. ANDERSON
LEROY & WANDA CRAWFORD
CORNER STONE BAPTIST CHURCH
DAVID & CAROL PORTER
LARRY J. MOREE
LARRY K. & SUZANNE MOREE
CALVIN III & JAYME L. COLE
RONALD A. & MARTHA BROWN
MORRIS JONES
- JANICE BASS
MARK B. & RHONDA COX
JENNIFER & CHRISTOPHER SPARGO
DEBRA J. BROCK
WANDA L. COUCH
WILLIAM J. & PAMELA D. PRICE
RICHARD & BRENDA HUDSON
RICHARD DEWANE LYNN