


# SR 80 AT HART CREEK BRIDGE REPLACEMENT PROJECT

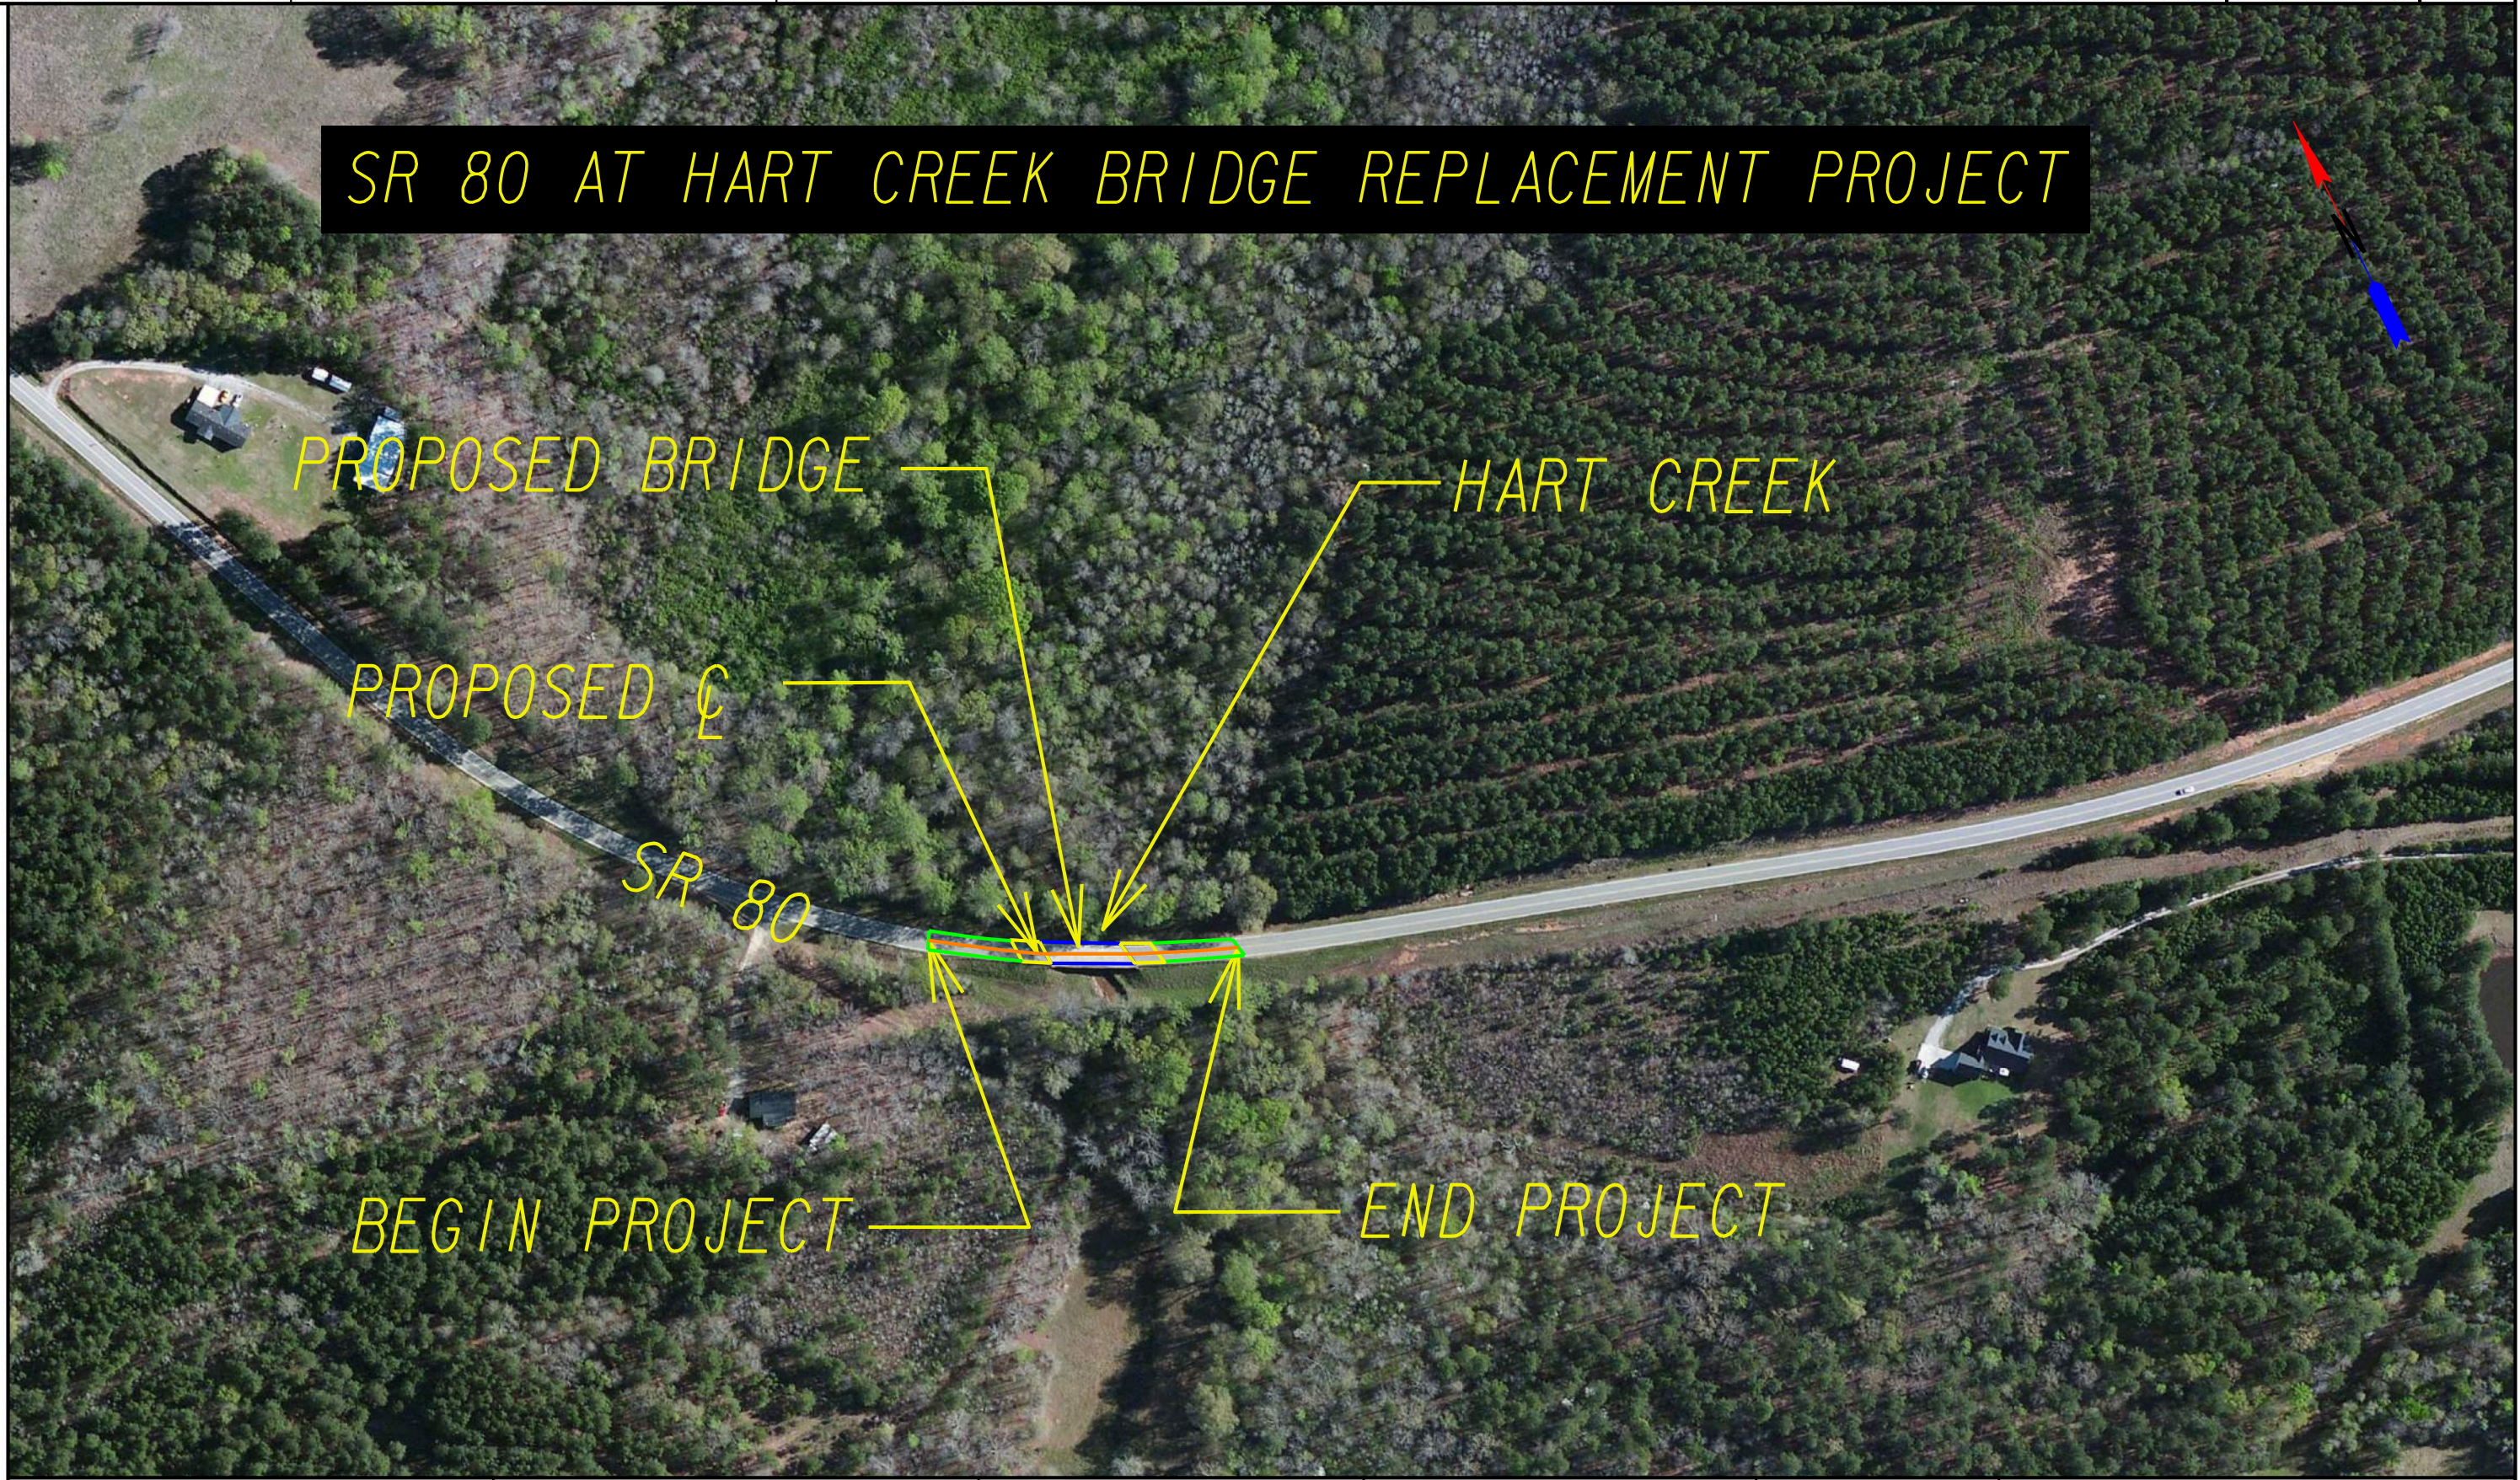

PROPOSED BRIDGE

HART CREEK

PROPOSED C

SR 80

BEGIN PROJECT

END PROJECT

PREFERRED ALTERNATIVE:  
REPLACE IN EXISTING LOCATION



REVISION DATES

NO.	DATE	DESCRIPTION

CONSTRUCTION LAYOUT

0013608

WARREN COUNTY

CHECKED:	DATE:	DRAWING No.
BACKCHECKED:	DATE:	11-001
CORRECTED:	DATE:	
VERIFIED:	DATE:	