


TYPICAL SECTIONS -- NOT-TO-SCALE

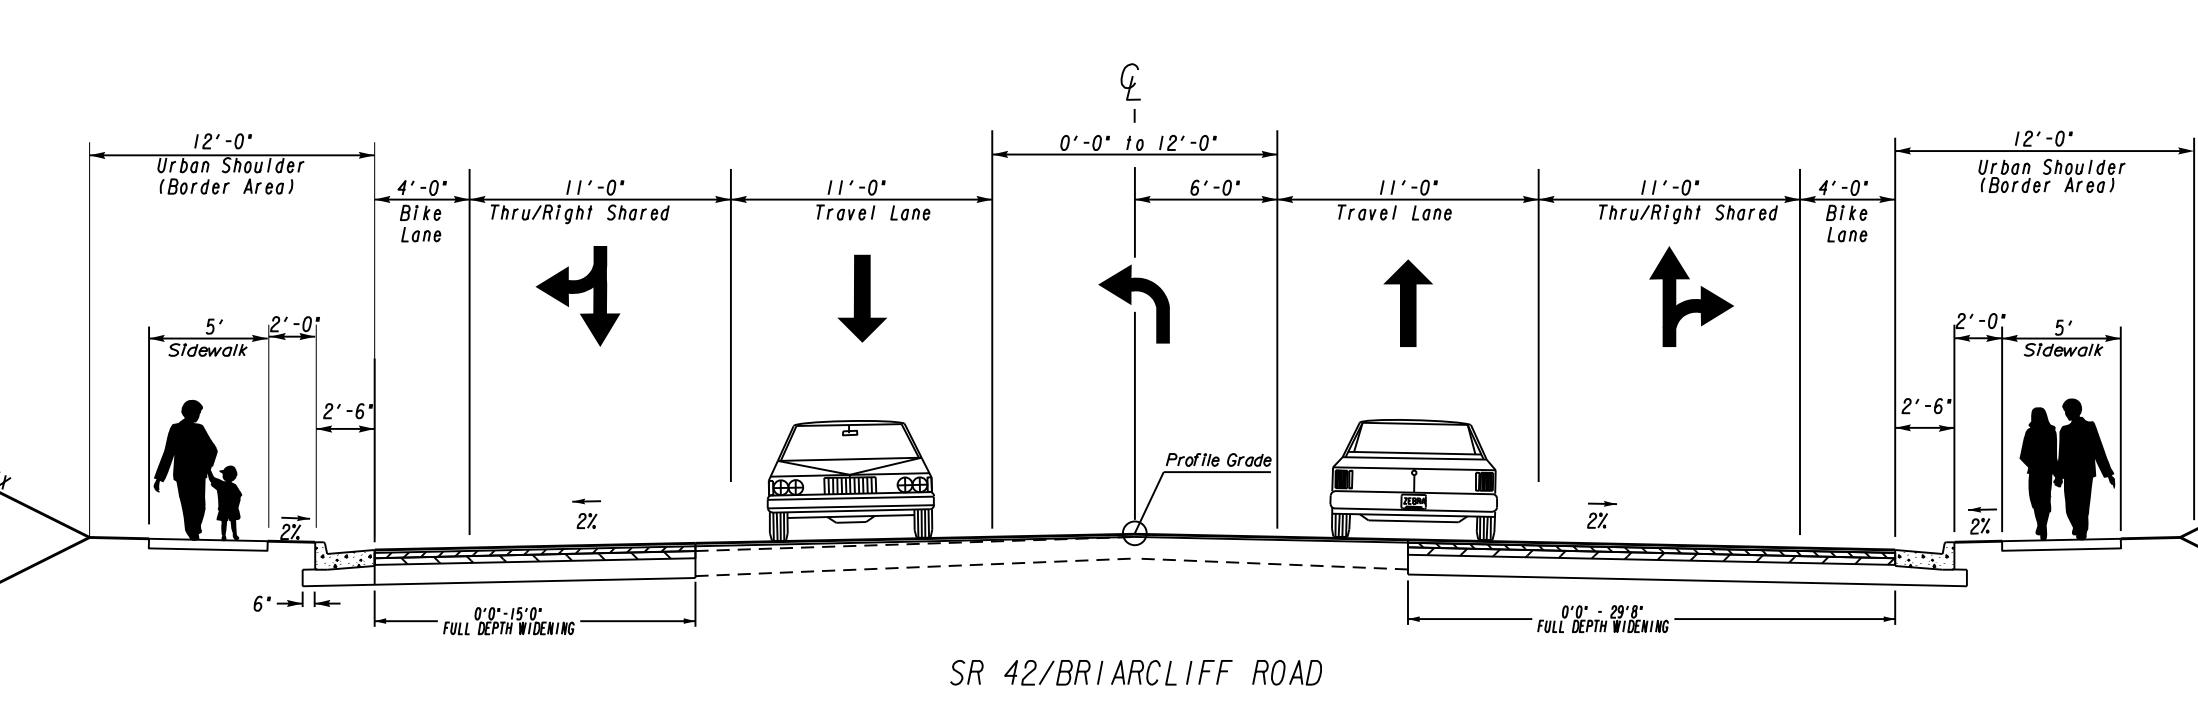

LEGEND

- EXISTING ROADWAY
- PROPOSED WIDENING
- PROPOSED SIDEWALK
- EXISTING PROPERTY & R/W
- PROPOSED RETAINING WALL
- PROPOSED WATER QUALITY POND
- POTENTIAL DISPLACEMENT
- ENVIRONMENTALLY SENSITIVE AREA

SCALE IN FEET
0 50 100 200

P.I. # 0013971
SR 236/LAVISTA ROAD AT SR 42/BRIARCLIFF ROAD
INTERSECTION IMPROVEMENTS

GDOT
Georgia Department of Transportation

LOWE
60th Anniversary
ENGINEERS
990 Hammond Drive, Suite 900, Atlanta, Georgia 30328
Phone: 770.857.8400 Fax: 770.857.8401