



OFFSITE DETOUR PLAN FOR BRIDGE CONSTRUCTION

STAGE 2:
 CONSTRUCT BRIDGES AT
 CHULA BROOKFIELD RD. &
 WESLEY RIGDON RD.

CHULA BROOKFIELD ROAD
 GROSS DETOUR LENGTH: 7.7 MI
 NET DETOUR LENGTH: 6.4 MI

WESLEY RIGDON ROAD
 GROSS DETOUR LENGTH: 5.3 MI
 NET DETOUR LENGTH: 3.9 MI

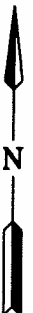

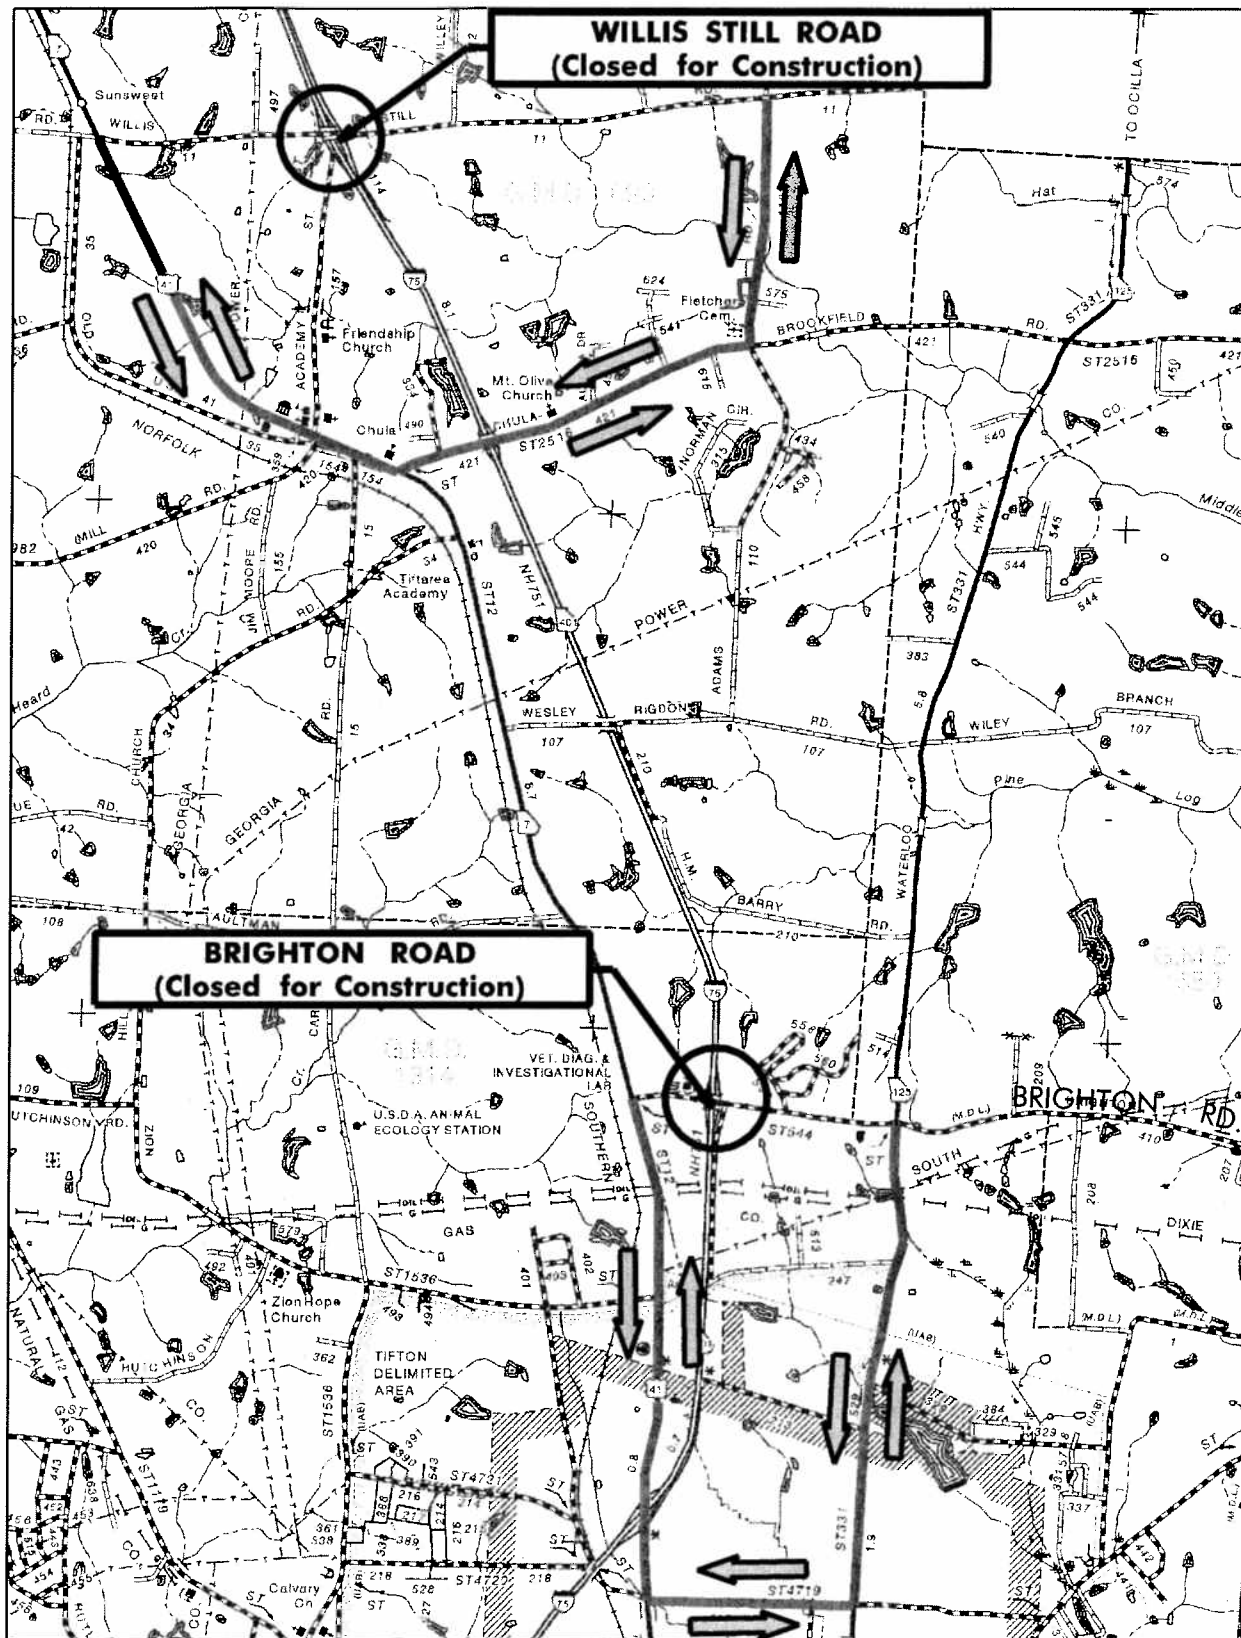

OFFSITE DETOUR PLAN FOR BRIDGE CONSTRUCTION

STAGE 1:
 CONSTRUCT BRIDGES AT
 WILLIS STILL ROAD
 & BRIGHTON ROAD

WILLIS STILL ROAD
 GROSS DETOUR LENGTH: 5.5 MI
 NET DETOUR LENGTH: 2.0 MI

BRIGHTON ROAD
 GROSS DETOUR LENGTH: 6.7 MI
 NET DETOUR LENGTH: 5.8 MI