




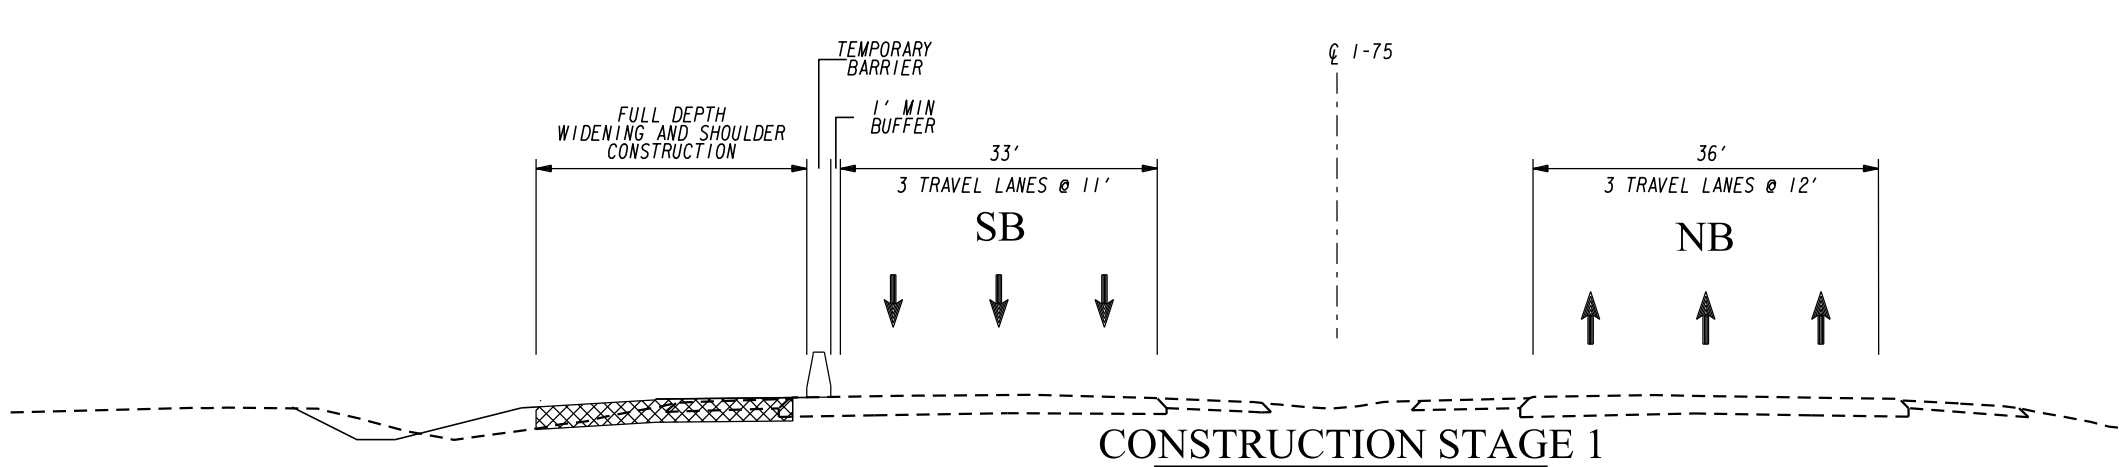

- STAGE 1:
1. INSTALL ADVANCE WARNING SIGNS IN ACCORDANCE WITH GDOT SPECIAL PROVISION SECTION 150 AND THE LATEST EDITION OF THE MUTCD.
 2. REDUCED CURRENT TRAFFIC TO 11 FOOT LANES AND MOVE INSIDE TOWARD MEDIAN TO ALLOW FOR TEMPORARY BARRIER PLACEMENT TO THE OUTSIDE. ALTERNATIVELY, UTILIZE WEEKEND LANE CLOSURES TO COMPLETE OUTSIDE WIDENING TO ELIMINATE THE NEED FOR TEMPORARY BARRIER OR LANE NARROWING DURING THIS STAGE. 12 FOOT LANE WIDTHS TO BE USED WHENEVER POSSIBLE.
 3. INSTALL ALL NEEDED TEMPORARY BARRIER WALLS. 1 FOOT WILL REMAIN BETWEEN THE OUTSIDE TRAVEL LANE AND THE FACE OF THE BARRIER WALL.
 4. CONSTRUCT MAINLINE WIDENING OF OUTSIDE SHOULDERS AND THROUGH LANES INCLUDING DRAINAGE, WALLS, SOUNDWALLS AND SIDE BARRIERS.
 5. CONSTRUCT ALL SOUND BARRIERS ALONG I-75 NB AND SB

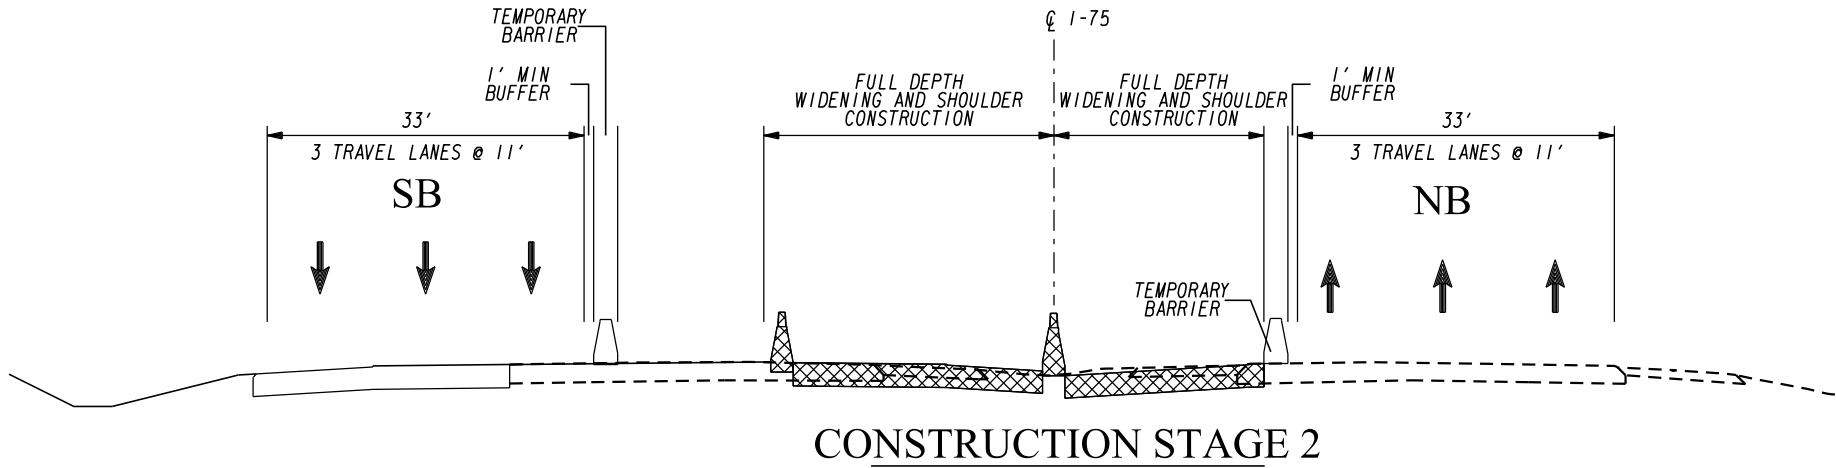

- STAGE 2:
1. SHIFT I-75 NB AND SB 11 FOOT TRAVEL LANES OUTSIDE TO ALLOW PLACEMENT OF TEMPORARY BARRIER ON THE INSIDE. FULL DEPTH SHOULDERS TO BE USED IN SOME AREAS FOR TRAVEL LANES. ALTERNATIVELY, UTILIZE WEEKEND LANE CLOSURES TO COMPLETE INSIDE WIDENING ADJACENT TO TRAVEL LANES TO ELIMINATE THE NEED FOR BARRIER WALL OR LANE NARROWING DURING THIS STAGE. AREAS OF THE PROJECT THAT DO NOT REQUIRE INSIDE WIDENING ADJACENT TO TRAVEL LANES DO NOT REQUIRE BARRIER WALL.
 2. INSTALL ALL NEEDED TEMPORARY BARRIER WALL. 1 FOOT WILL REMAIN BETWEEN THE OUTSIDE TRAVEL LANE AND THE FACE OF THE BARRIER WALL.
 3. CONSTRUCT MAINLINE WIDENING, INSIDE SHOULDERS, REVERSIBLE OR MANAGED LANES AND THROUGH LANES INCLUDING DRAINAGE, WALLS, SOUND BARRIERS AND SIDE BARRIERS.

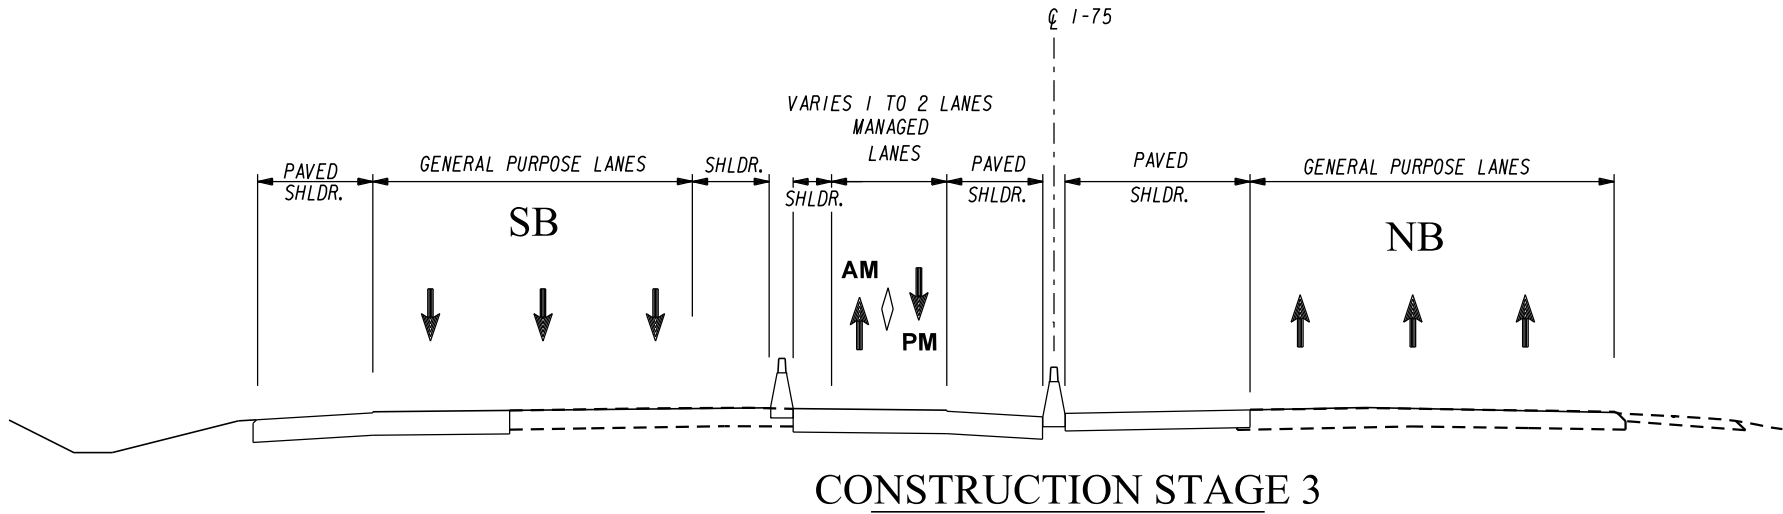

- STAGE 3:
1. PLACE ALL TRAVEL LANES IN PERMANENT ALIGNMENT AND REMOVE TEMPORARY SIGNAGE.
 2. MICRO-MILL AND OVERLAY EXIST NB LANES

STAGING TYPICAL SECTIONS - SINGLE AND DOUBLE MANAGED LANE SYSTEM - I-75

STA. 514+30 TO STA. 609+75
STA. 639+00 TO STA. 680+72
STA. 714+65 TO STA. 837+45

NOTE:
CONTRACTOR SHALL FIELD VERIFY AND INSTALL ALL NECESSARY TEMPORARY DRAINAGE

EXISTING GROUND
AREA OF CONSTRUCTION DURING STAGE
FINISHED CONSTRUCTION/ GROUND LINE



NOT TO SCALE

RELEASED
FOR
CONSTRUCTION
10/17/2014

REVISION DATES

STATE OF GEORGIA
DEPARTMENT OF TRANSPORTATION
OFFICE: INNOVATIVE PROGRAM DELIVERY
CONSTRUCTION STAGING PLAN

I-75 MANAGED LANES

DRAWING No.
19-002