



STATE	PROJECT NUMBER	SHEET NO.	TOTAL SHEETS
GA.			


DIVIDED / UNDIVIDED HIGHWAY

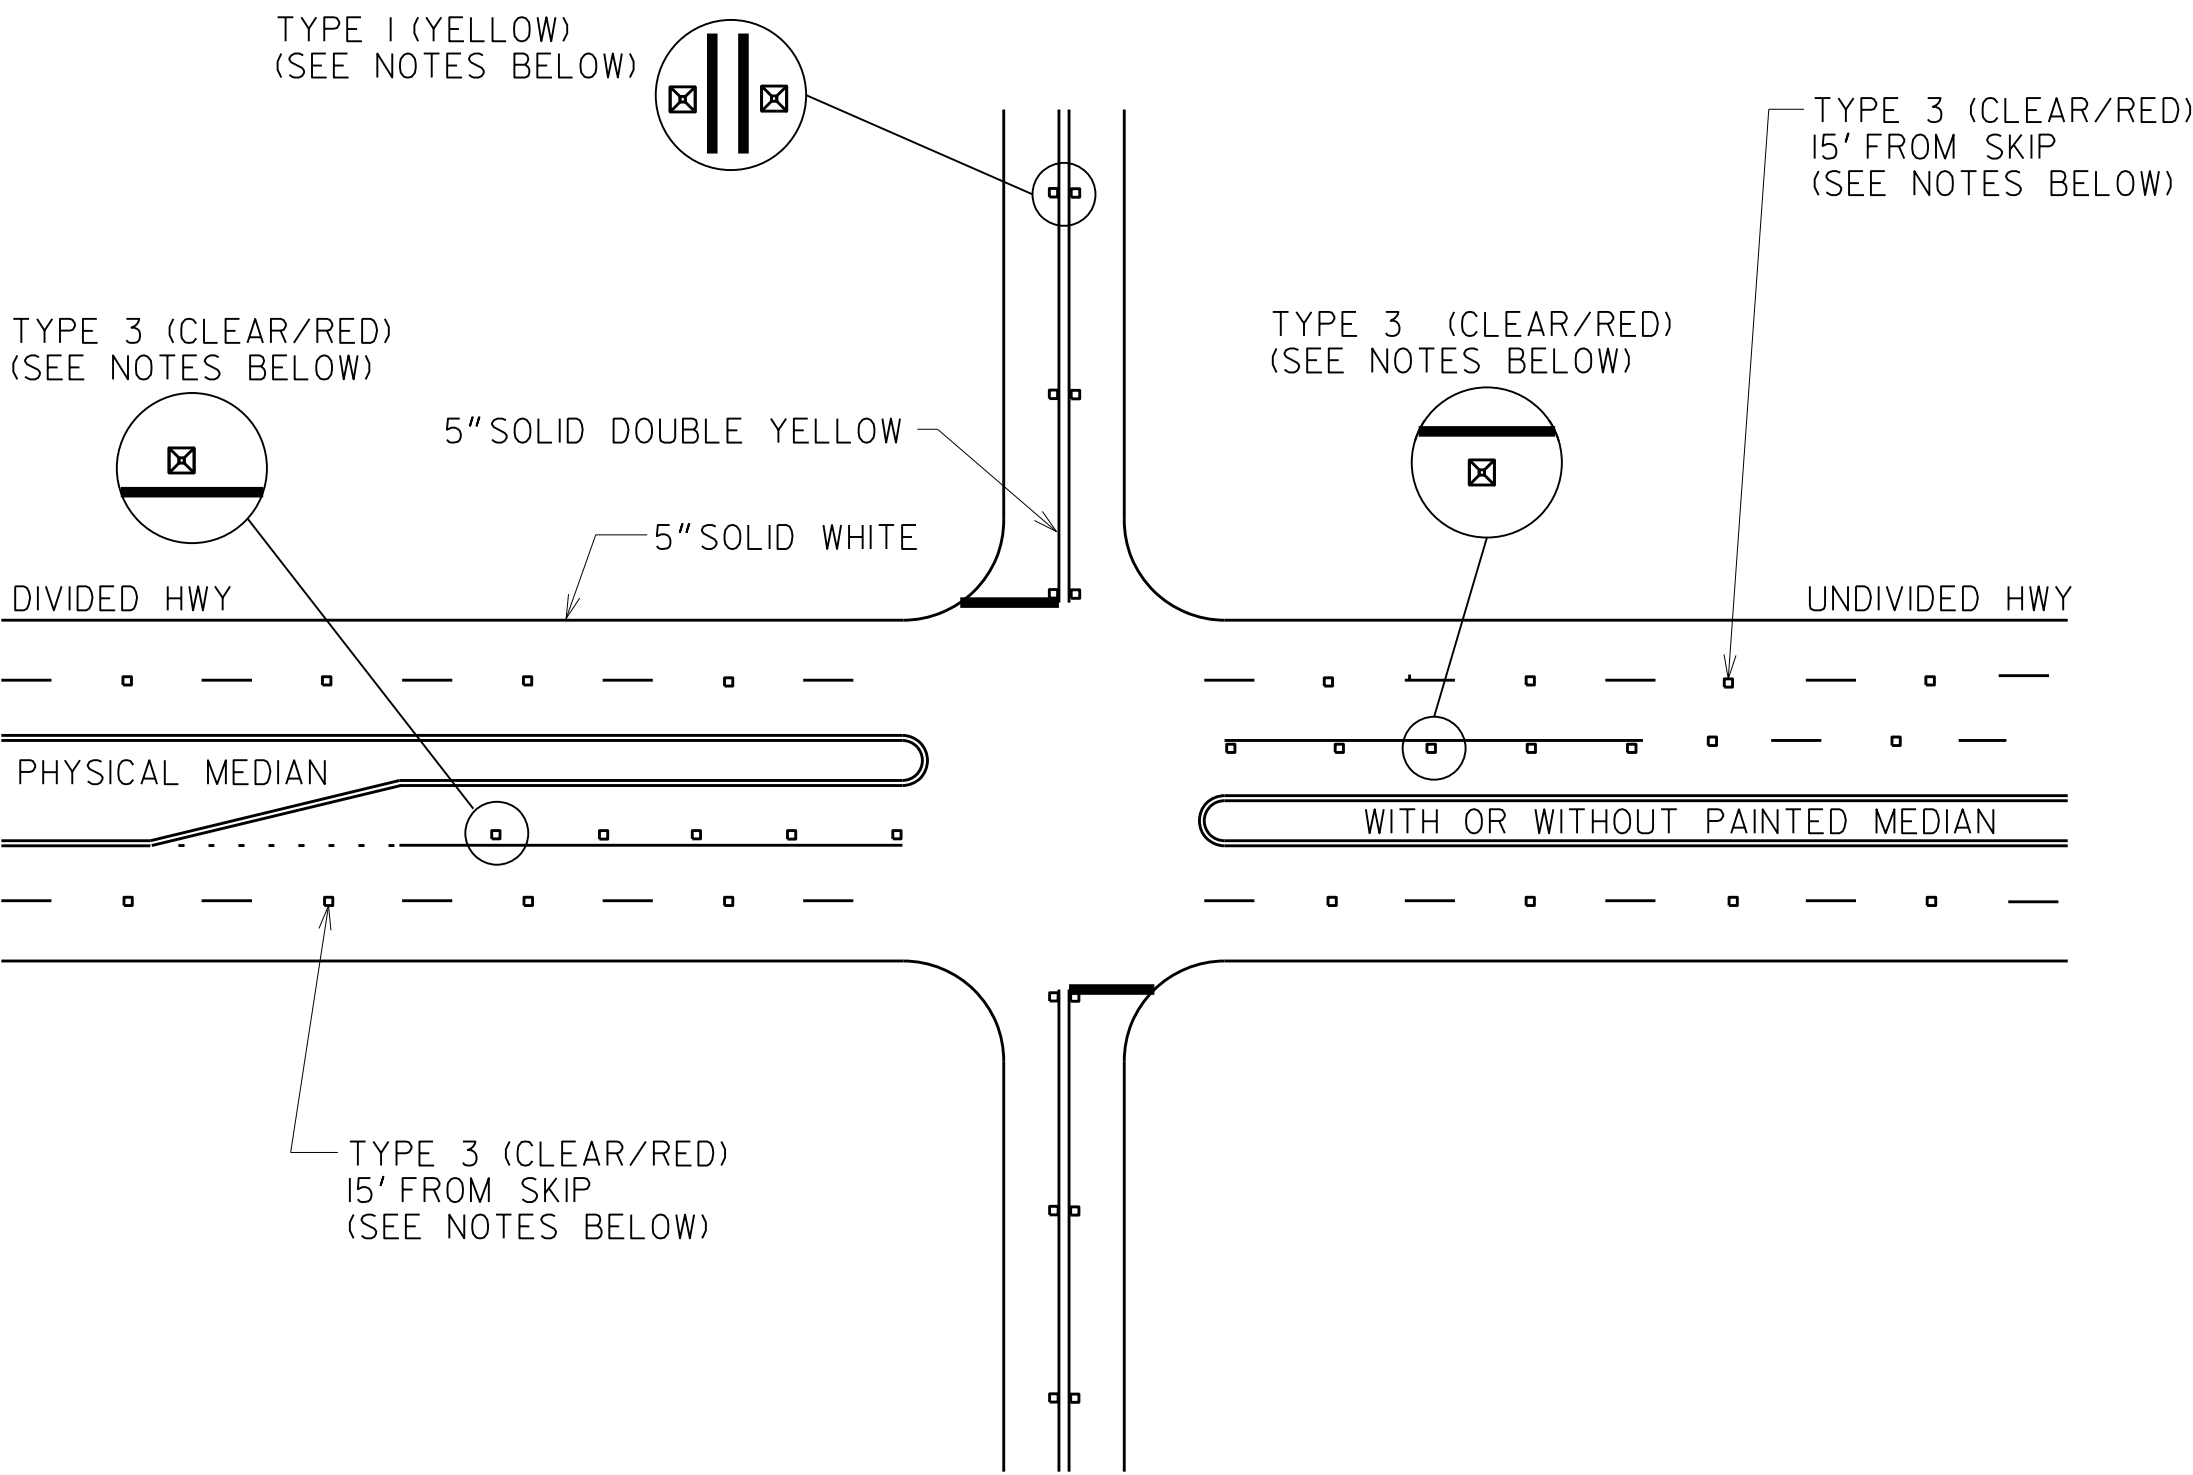


REVERSIBLE LANE

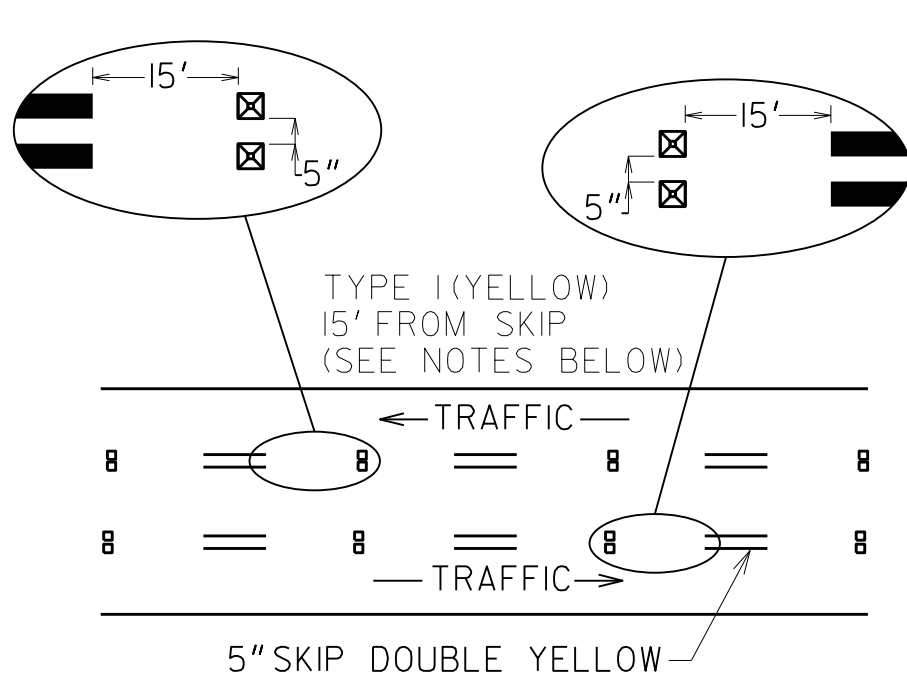


TWO WAY LEFT TURN LANE

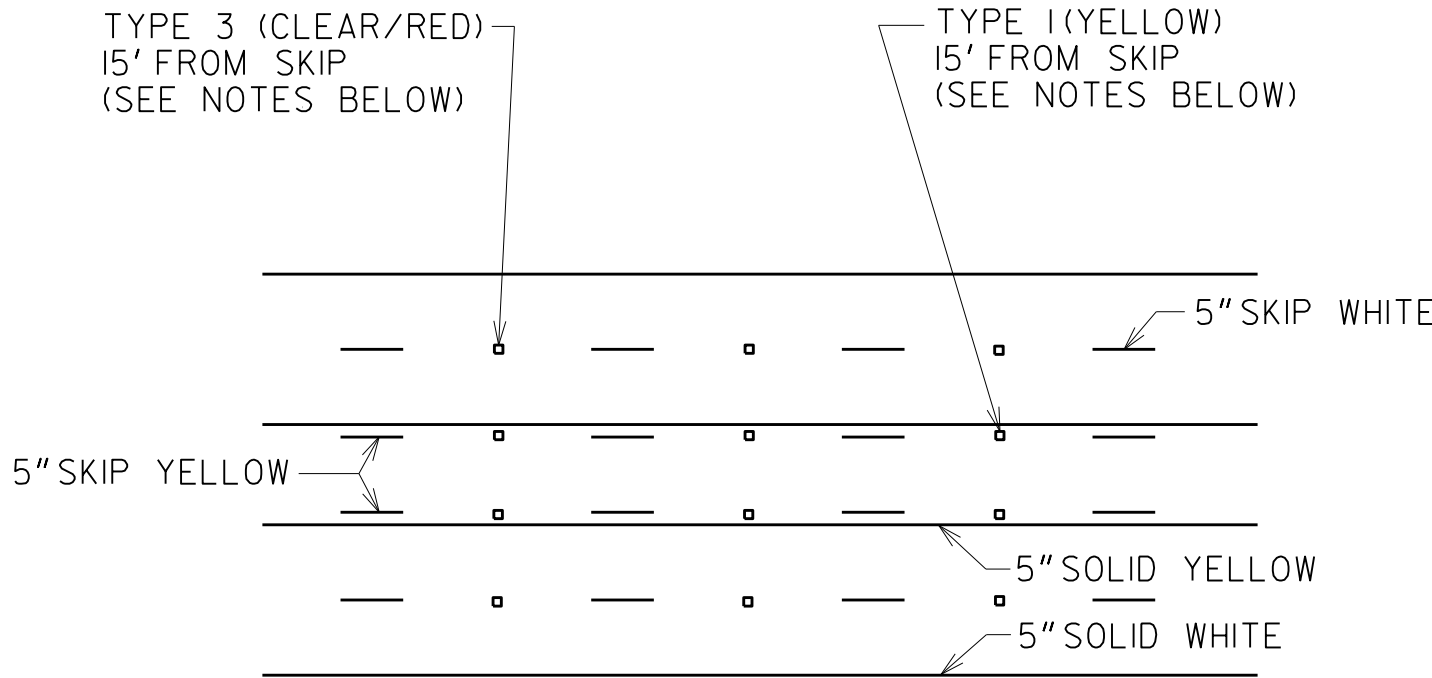

4'-0\"/>

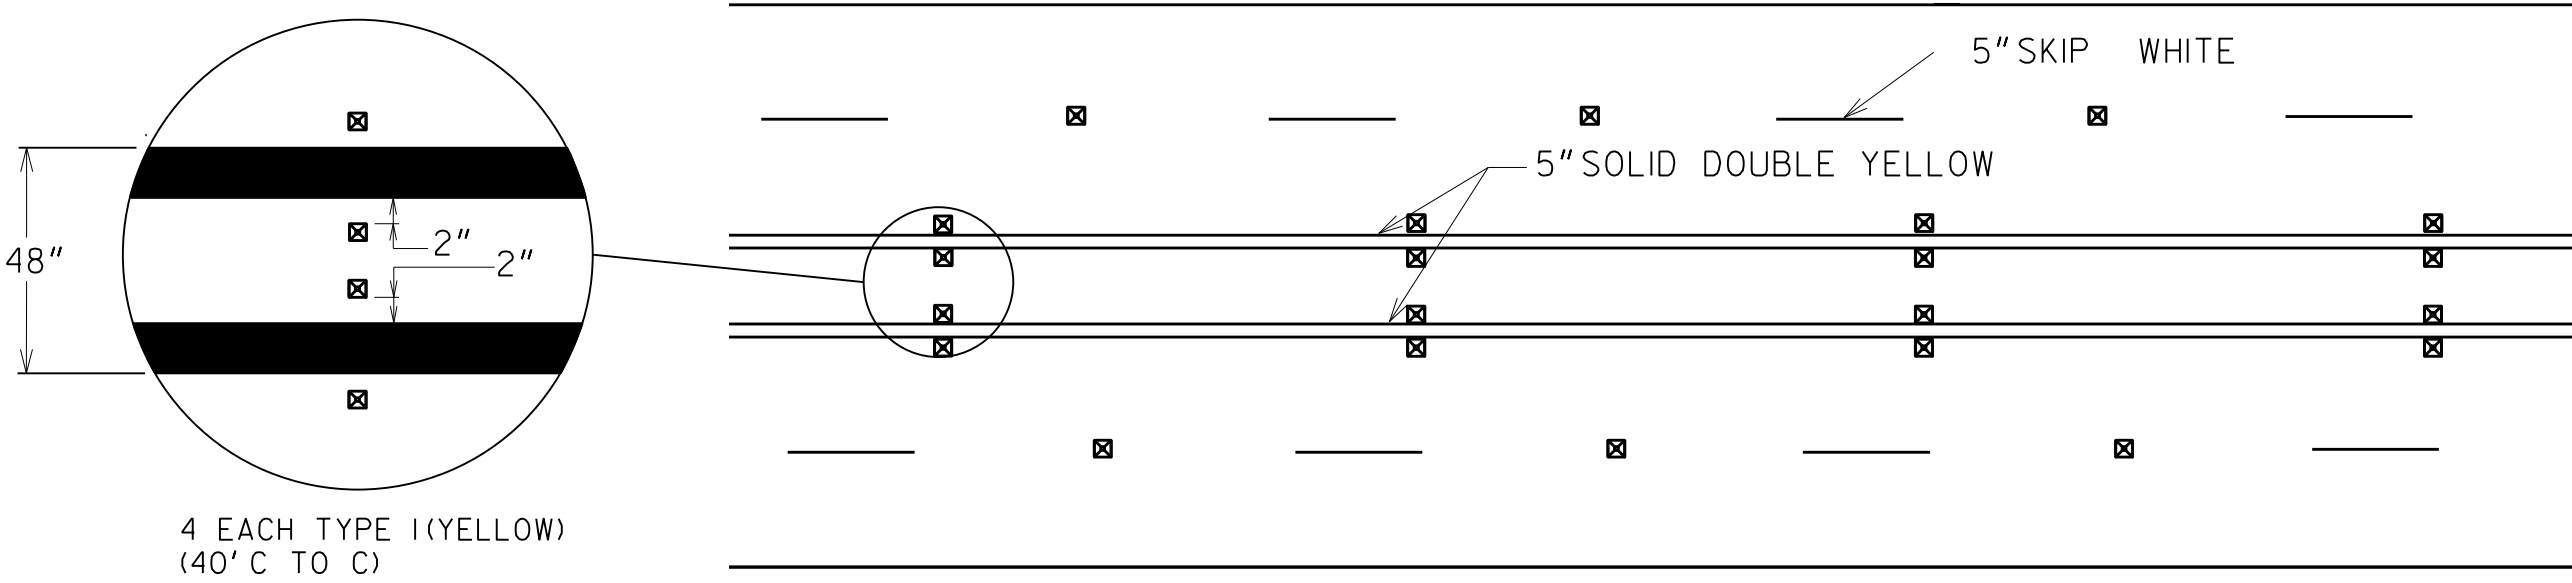


NO PASSING ZONE

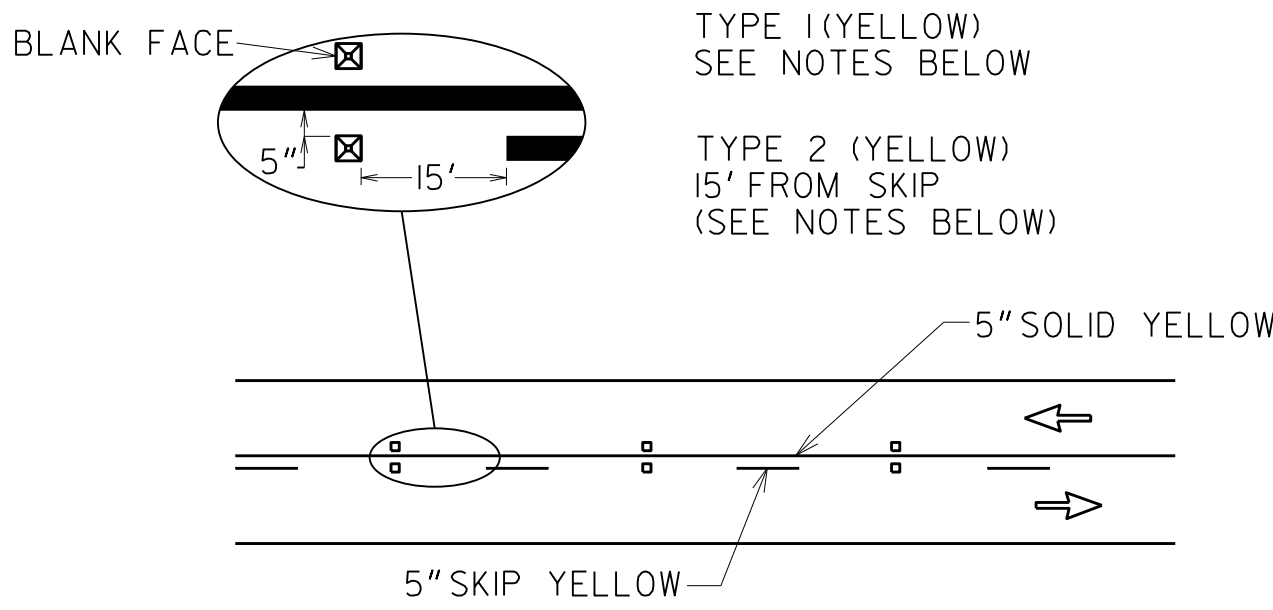

- GENERAL NOTES:
1. RAISED PAVEMENT MARKERS SHALL BE SPACED EVERY 40 FT UNLESS OTHERWISE SPECIFIED.
 2. ON SOLID WHITE TURN BAY LINES, SPACING SHALL BE 20 FT.
 3. RAISED PAVEMENT MARKERS SHALL BE OFFSET 5 INCHES FROM SOLID LANE LINES.
 4. CLEAR FACE OF TYPE 3 RAISED PAVEMENT MARKERS SHALL BE ORIENTED TOWARD ONCOMING TRAFFIC.

TYPICAL RPM/STRIPE SPACING

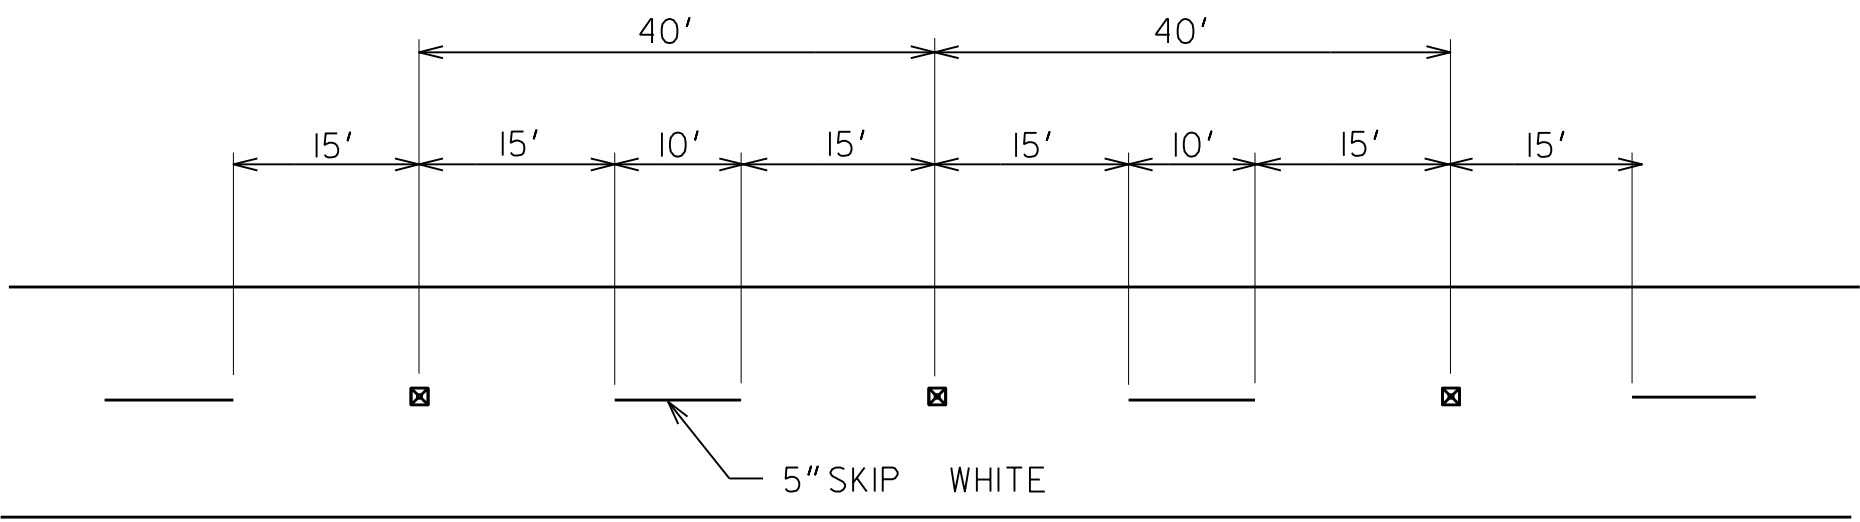

		9-15-2016	DATE	DEPARTMENT OF TRANSPORTATION STATE OF GEORGIA	
		REV. RPM SPACING TO 40'	REVISION	CONSTRUCTION DETAILS RAISED PAVEMENT MARKER LOCATION NON-LIMITED ACCESS ROADWAY	
				NO SCALE	REV. AND REDRAWN, JUNE 2015
		CDR	BY	DESIGNED _____ DRAWN _____ TRACED _____ CHECKED _____	NUMBER T-15A