



NOTE:
TYPE A MEDIAN CROSSOVERS ARE FOR USE ONLY WHERE THE FUTURE TOTAL VOLUME OF THE COMBINED LEFT TURNING MOVEMENTS AND U-TURNS DO NOT EXCEED 20 VEHICLES PER HOUR, DESIRABLY OR WHERE DRAINAGE CONSIDERATIONS MAKE THE TYPE B MEDIAN CROSSOVER DIFFICULT TO CONSTRUCT.

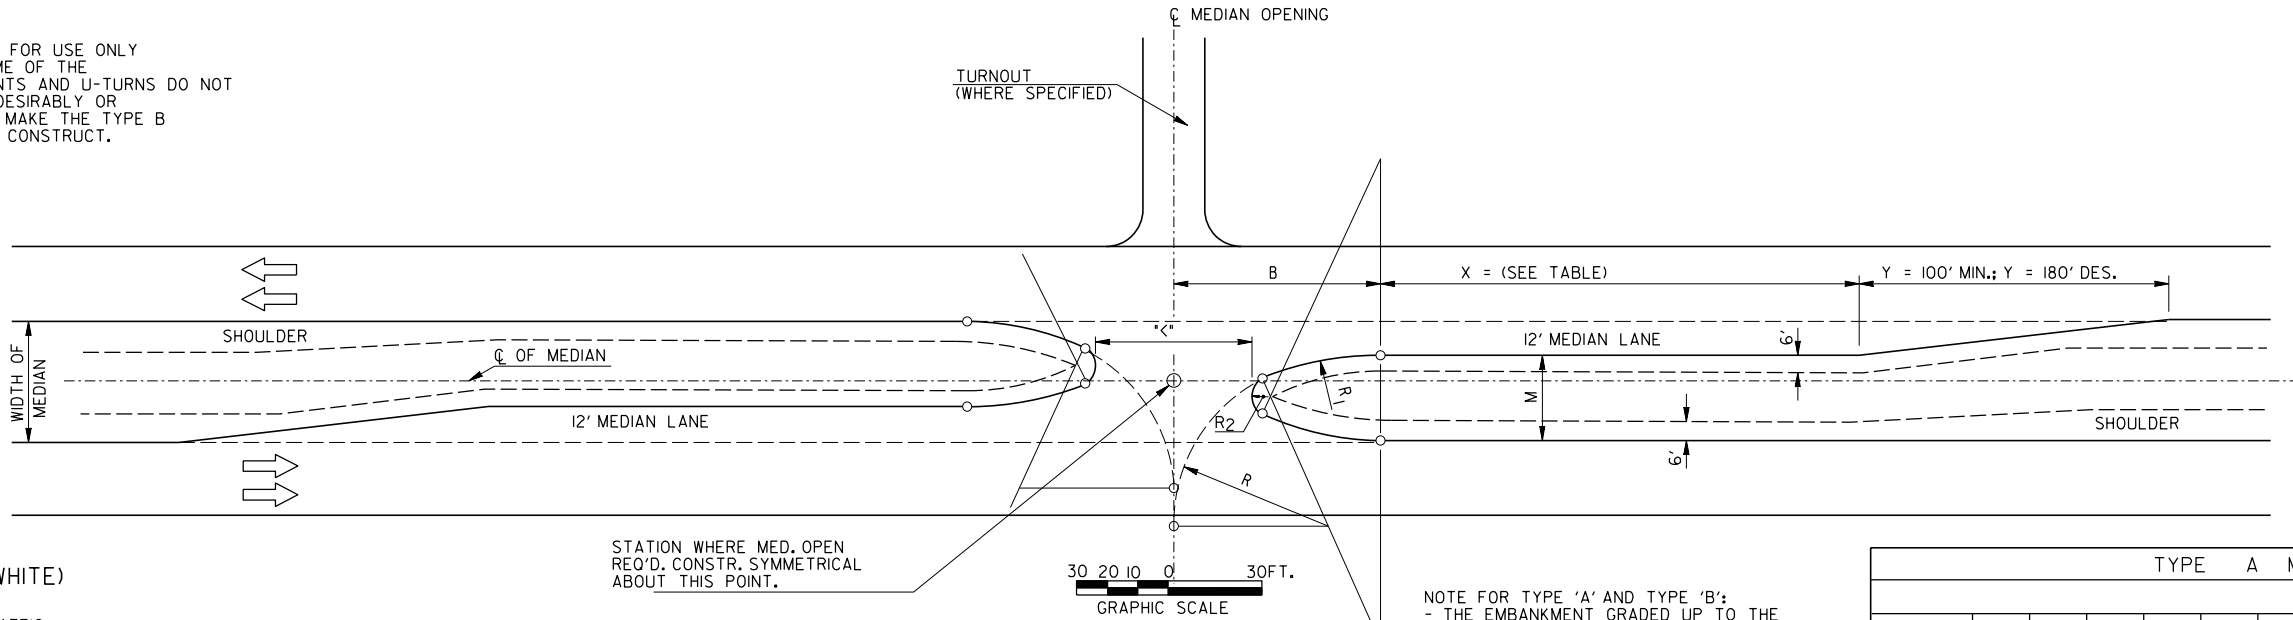

STATION WHERE MED. OPEN REQ'D. CONSTR. SYMMETRICAL ABOUT THIS POINT.

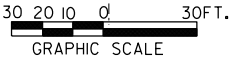


TYPE A MEDIAN CROSSOVER


NOTE:
TYPE B MEDIAN CROSSOVERS ARE THE PREFERRED TYPE OF MEDIAN CROSSOVER. TYPE A MEDIAN CROSSOVER CAN BE USED IN LOW VOLUME SITUATIONS WHERE DRAINAGE CONSIDERATIONS MAKE THE TYPE A MEDIAN CROSSOVER A MORE DESIRABLE OPTION.

NOTE FOR TYPE 'A' AND TYPE 'B':
- THE EMBANKMENT GRADED UP TO THE MEDIAN CROSSOVERS SHALL BE SLOPED AT 20:1 DESIRABLE, 10:1 MIN. NORMALLY, WITH A 6:1 ACCEPTABLE FOR SPEEDS UNDER FORTY-FIVE MILES PER HOUR.


TYPE A MEDIAN CROSSOVERS										
WIDTH OF MEDIAN	M	L NORM	B NORM	R	R ₁	R ₂	DECELERATION LENGTH = $x \Delta$ (FT)			Y (DES)
							DESIGN SPEED			
							45 MPH	55 MPH	65 MPH	
							400(250) MIN	525(400) MIN	700(525) MIN	
40	28	50	67	50	90	6	400(250) MIN	525(400) MIN	700(525) MIN	180
44	32	50	67	50	90	8	400(250) MIN	525(400) MIN	700(525) MIN	180
64	52	44	95	50	150	10	400(250) MIN	525(400) MIN	700(525) MIN	180

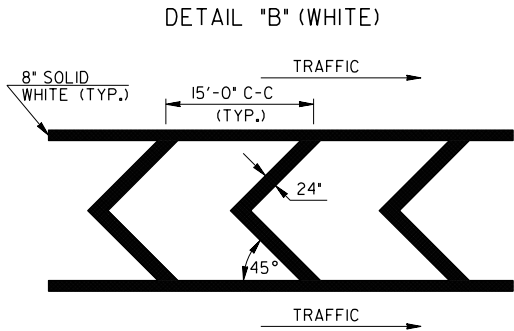

NOTE:
SQUARE YARDS OF STRIPING SHOWN ON PLAN AND SUMMARY SHEETS INCLUDES THE AREA WITHIN THE BORDERS, AS WELL AS THE 8" SOLID WHITE BORDER.

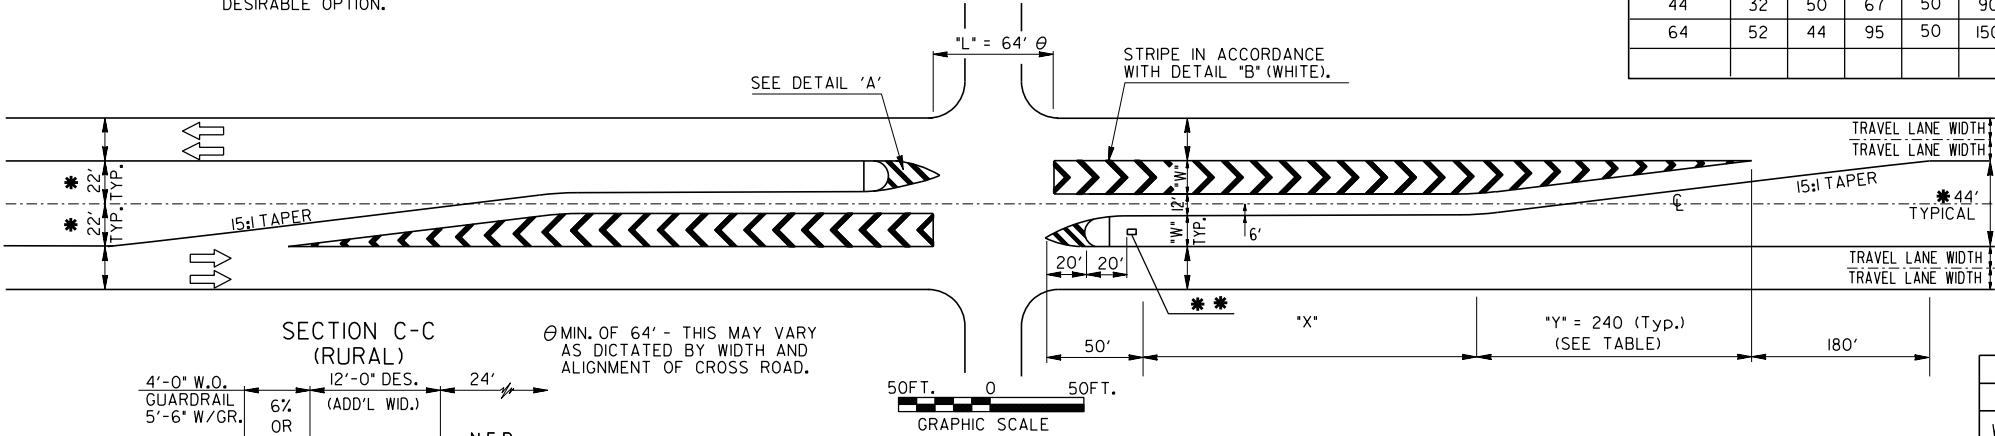

Δ *X* DIMENSION IS FOR DECELERATION ONLY, DOES NOT ACCOUNT FOR ANY STORAGE NEEDED. MIN. VALUES FOR *X* ARE ONLY TO BE USED WHERE SPACING BETWEEN MEDIAN OPENINGS DOES NOT ALLOW FOR THE MORE DESIRABLE LENGTH.

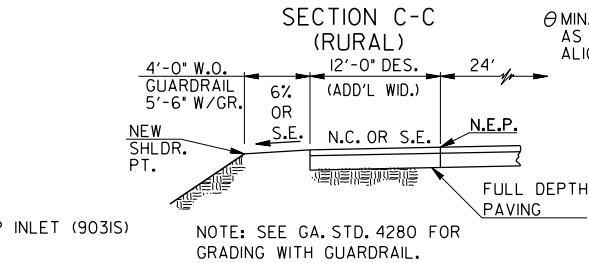

NOTE: SEE GA. STD. 4280 FOR GRADING WITH GUARDRAIL.

TYPE B MEDIAN CROSSOVER

* DIMENSION MAY VARY WHERE SPECIFIED IN THE PLANS. ADJUSTMENTS TO BE SHOWN FOR ANY WIDTH OTHER THAN 44 FT.

● DIMENSIONS IN FEET (TYP)

SEE SEPARATE SHEETS: *TYPICAL SECTION GUIDE FOR TYPE 'B' MEDIAN CROSSOVER.*


NOTE:
PAVEMENT OF MEDIAN CROSSOVERS (ALL TYPES) SHALL BE SLOPED FOR SURFACE DRAINAGE AS SPECIFIED.

** MEDIAN DROP INLET (903IS) CANNOT BE PLACED CLOSER THAN 20 FEET BACK FROM END OF NOSE OF THE MEDIAN.

MEDIAN DROP INLET (903IS) IS NOT RECOMMENDED FOR TYPE B MEDIAN CROSSOVERS WHERE GRADES ARE GREATER THAN 3%.

TYPE B MEDIAN CROSSOVERS					
	DECELERATION LENGTH = Δ (F.T.)				
WIDTH OF MEDIAN	DESIGN SPEED			Y	W
	45 MPH	55 MPH	65 MPH		
44	150(50MIN)	300(150MIN)	450(300MIN)	240	16
64	N/A	150(50MIN)	300(150MIN)	390	26


DETAIL "A" (YELLOW)

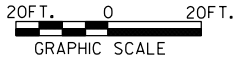


TYPE C MEDIAN CROSSOVERS	
DECELERATION LENGTH = X	
DESIGN SPEED	X (FT)
35 MPH	300(200MIN.)
45 MPH	400(250MIN.)

■ *X* DIMENSION IS FOR DECELERATION ONLY, DOES NOT ACCOUNT FOR ANY STORAGE NEEDED.

NOTE:
- THE TYPE C MEDIAN CROSSOVER SHOWN IS TYPICAL FOR ONE SIDE ROAD CONNECTION. (T-INTERSECTION)
- THE BOTTOM PORTION OF TYPE C IS APPLICABLE ON EACH SIDE OF THE CROSSOVER FOR A CROSS ROAD INTERSECTION OR SIDE ROAD CONNECTION ON EACH SIDE. (X-INTERSECTION)
- THE TOP PORTION OF TYPE C DETAIL IS APPLICABLE ON EACH SIDE OF THE MEDIAN OPENING WITHOUT ANY SIDE ROAD. (U-TURNS ONLY)

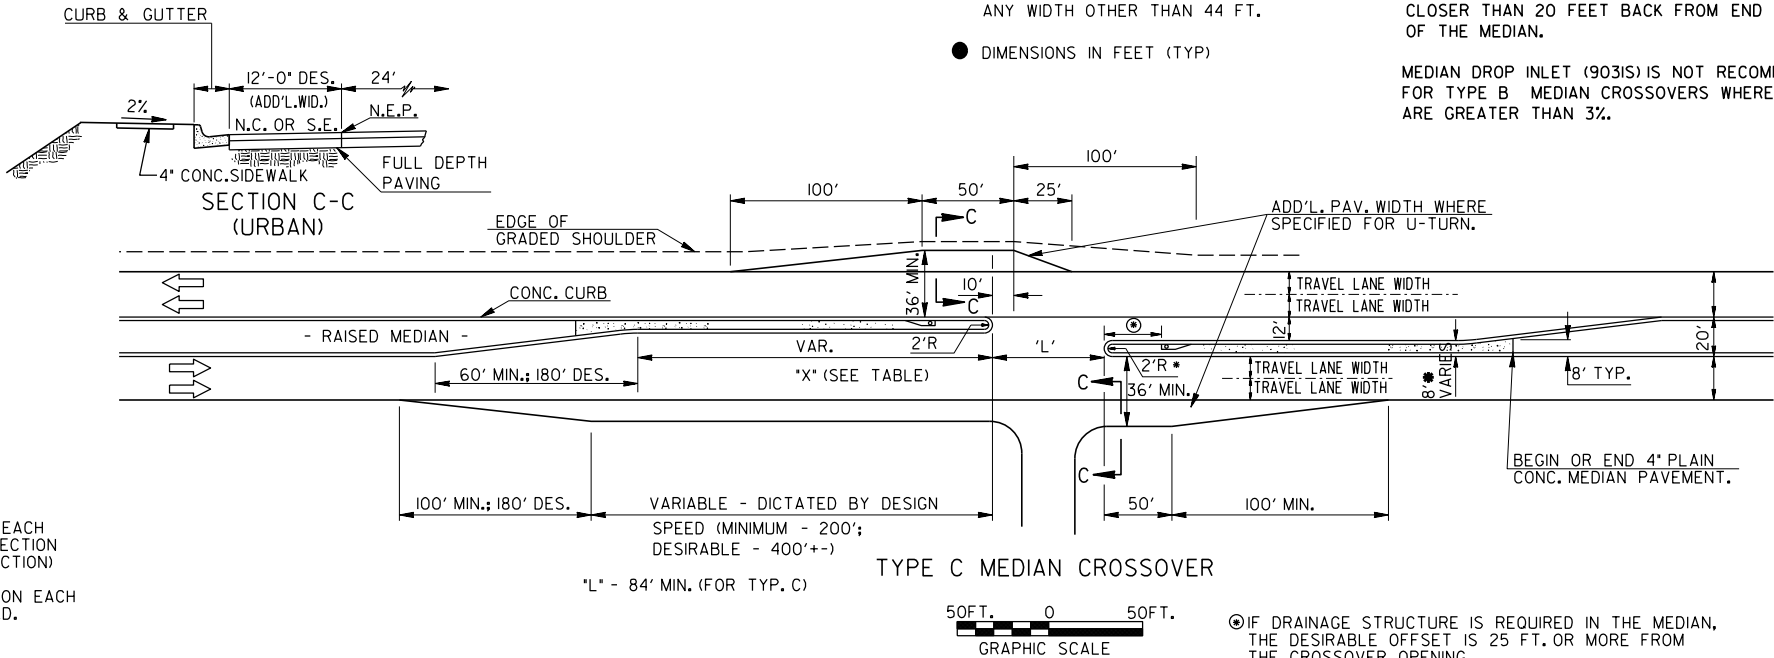

TYPE C MEDIAN CROSSOVER

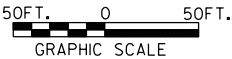

⊙ IF DRAINAGE STRUCTURE IS REQUIRED IN THE MEDIAN, THE DESIRABLE OFFSET IS 25 FT. OR MORE FROM THE CROSSOVER OPENING.

SPECIAL NOTE:
THE *L* DIMENSIONS SHOWN FOR TYPE A, TYPE B, AND TYPE C CROSSOVERS ARE BASED UPON 50FT. CONTROL RADII FOR LEFT TURNS AND INTERSECTING CROSSROADS OF TWO 12 FT. LANES PERPENDICULAR TO THE MAINLINE. DIFFERENT *L* DIMENSIONS MAY BE SPECIFIED AT LOCATIONS WHERE WARRANTED BY OTHER CONDITIONS.

DATE		DEPARTMENT OF TRANSPORTATION	
		STATE OF GEORGIA	
REVISION		CONSTRUCTION DETAILS MEDIAN CROSSOVERS	
		SCALE AS SHOWN	APRIL, 2010
BY		DES. MGR DRW. CJ CHK. BRE REVIEW BAS	NUMBER M-3A