


REQUIRED SIGNS

EXCEPT BICYCLES

R3-7BP
24'' x 12''



R10-6
24'' x 36''

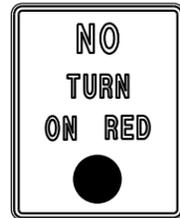

R10-11
24'' x 30''




R10-11



R10-11 (OPTIONAL)



R10-6 AND R3-7BP

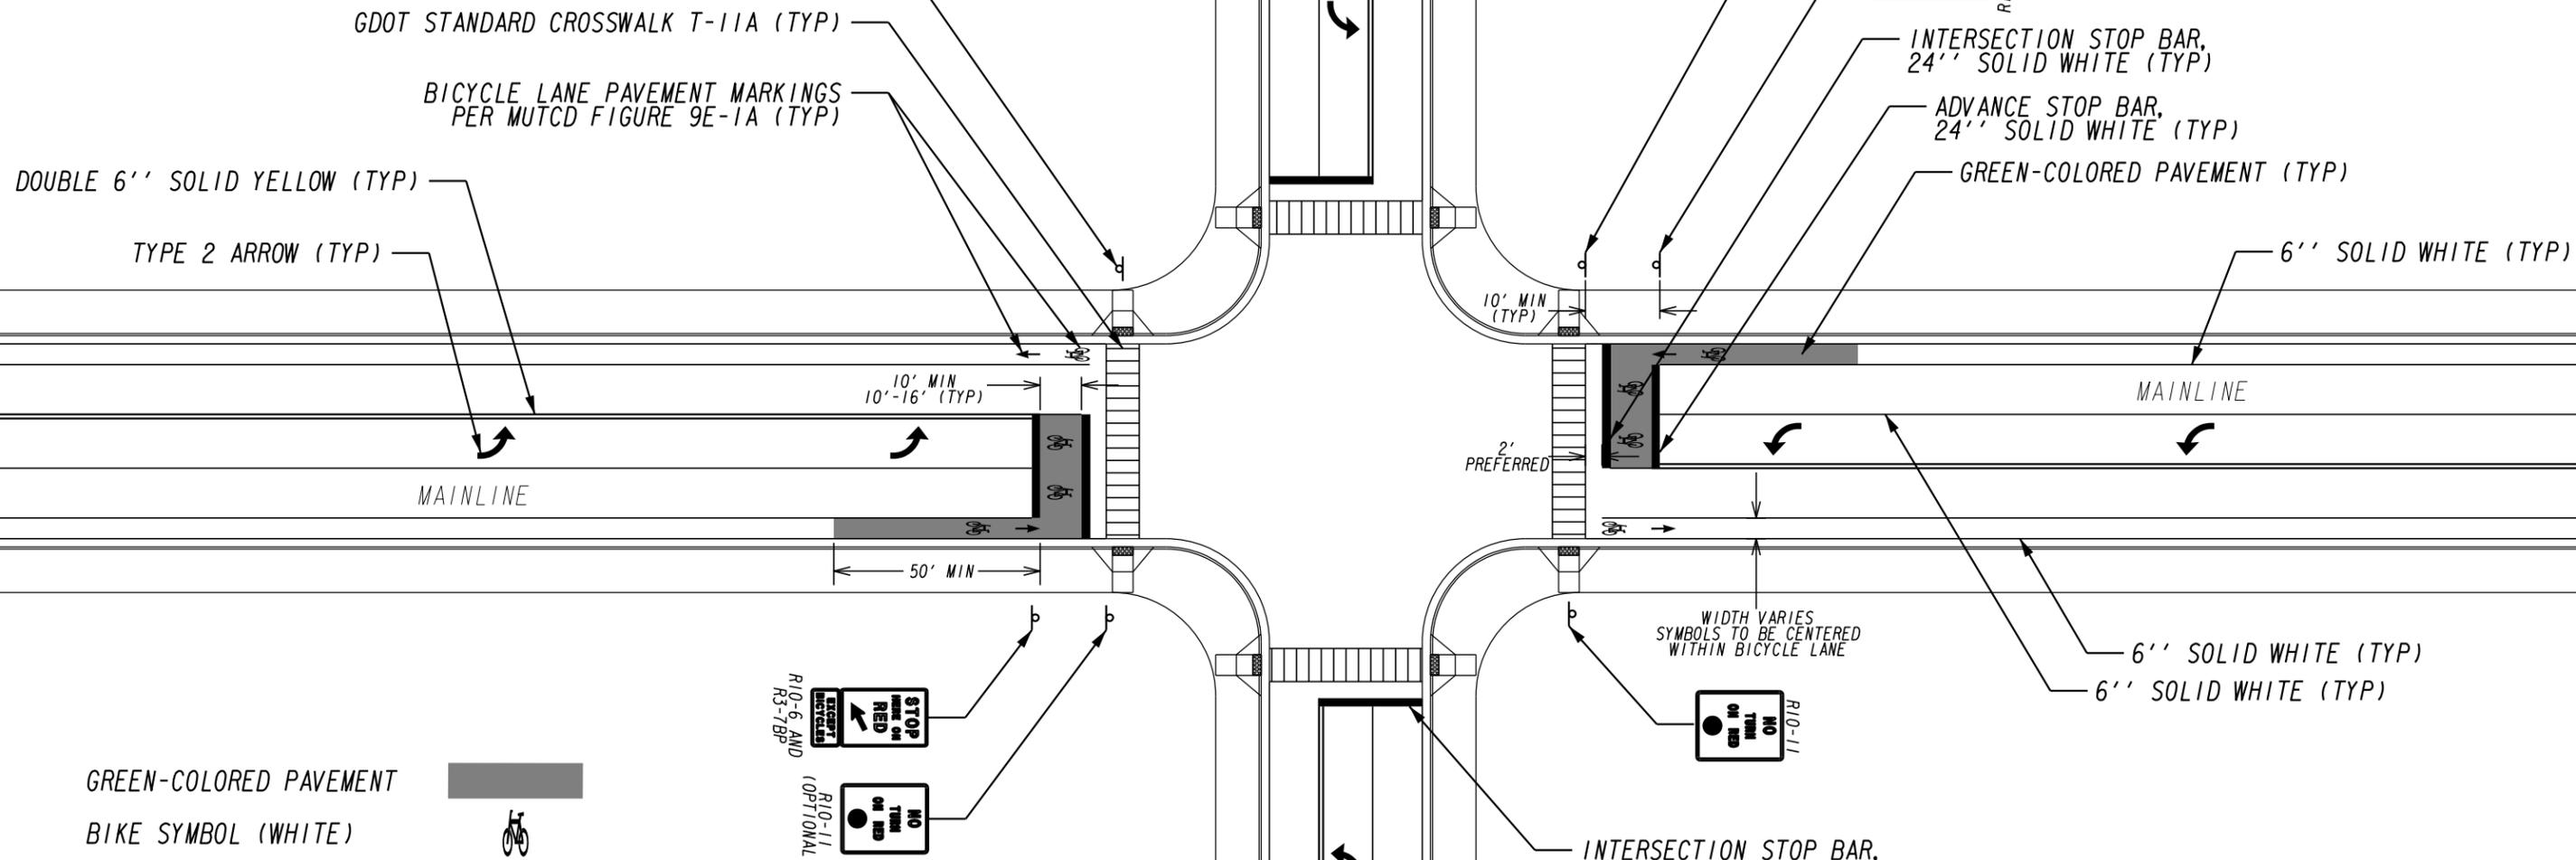

GREEN-COLORED PAVEMENT
BIKE SYMBOL (WHITE)



- NOTES:
1. BICYCLE BOXES MUST COMPLY WITH ALL MUTCD SECTION 9E.12 STANDARDS.
 2. GREEN-COLORED PAVEMENT MUST COMPLY WITH ALL MUTCD SECTION 3H.06 STANDARDS.
 3. PREFERRED LOCATION FOR FAR-SIDE R10-11 SIGN IS ON SIGNAL MAST ARM OR SPAN WIRE DIRECTLY TO THE RIGHT OF RIGHTMOST SIGNAL HEAD.

DATE		DEPARTMENT OF TRANSPORTATION STATE OF GEORGIA	
REVISION		CONSTRUCTION DETAIL	
BY		SIGNALIZED INTERSECTION WITH BIKE BOXES	
		BICYCLE BOXES ON 2-LANE ROAD WITHOUT INTERSECTION EXTENSION MARKINGS	
		JULY 2024	NUMBER T-26A
		NOT TO SCALE	