



REQUIRED SIGNS

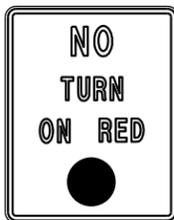

R10-11  
24'' x 30''

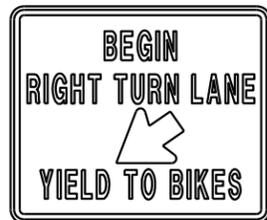

R4-4  
36'' x 30''



D11-20a  
12'' x 18''




D11-20  
12'' x 18''


OPTIONAL SIGNS

R10-11 (OPTIONAL)  
GEN NO TURN ON

D11-20a (OPTIONAL)  
LEFT TURN BOX

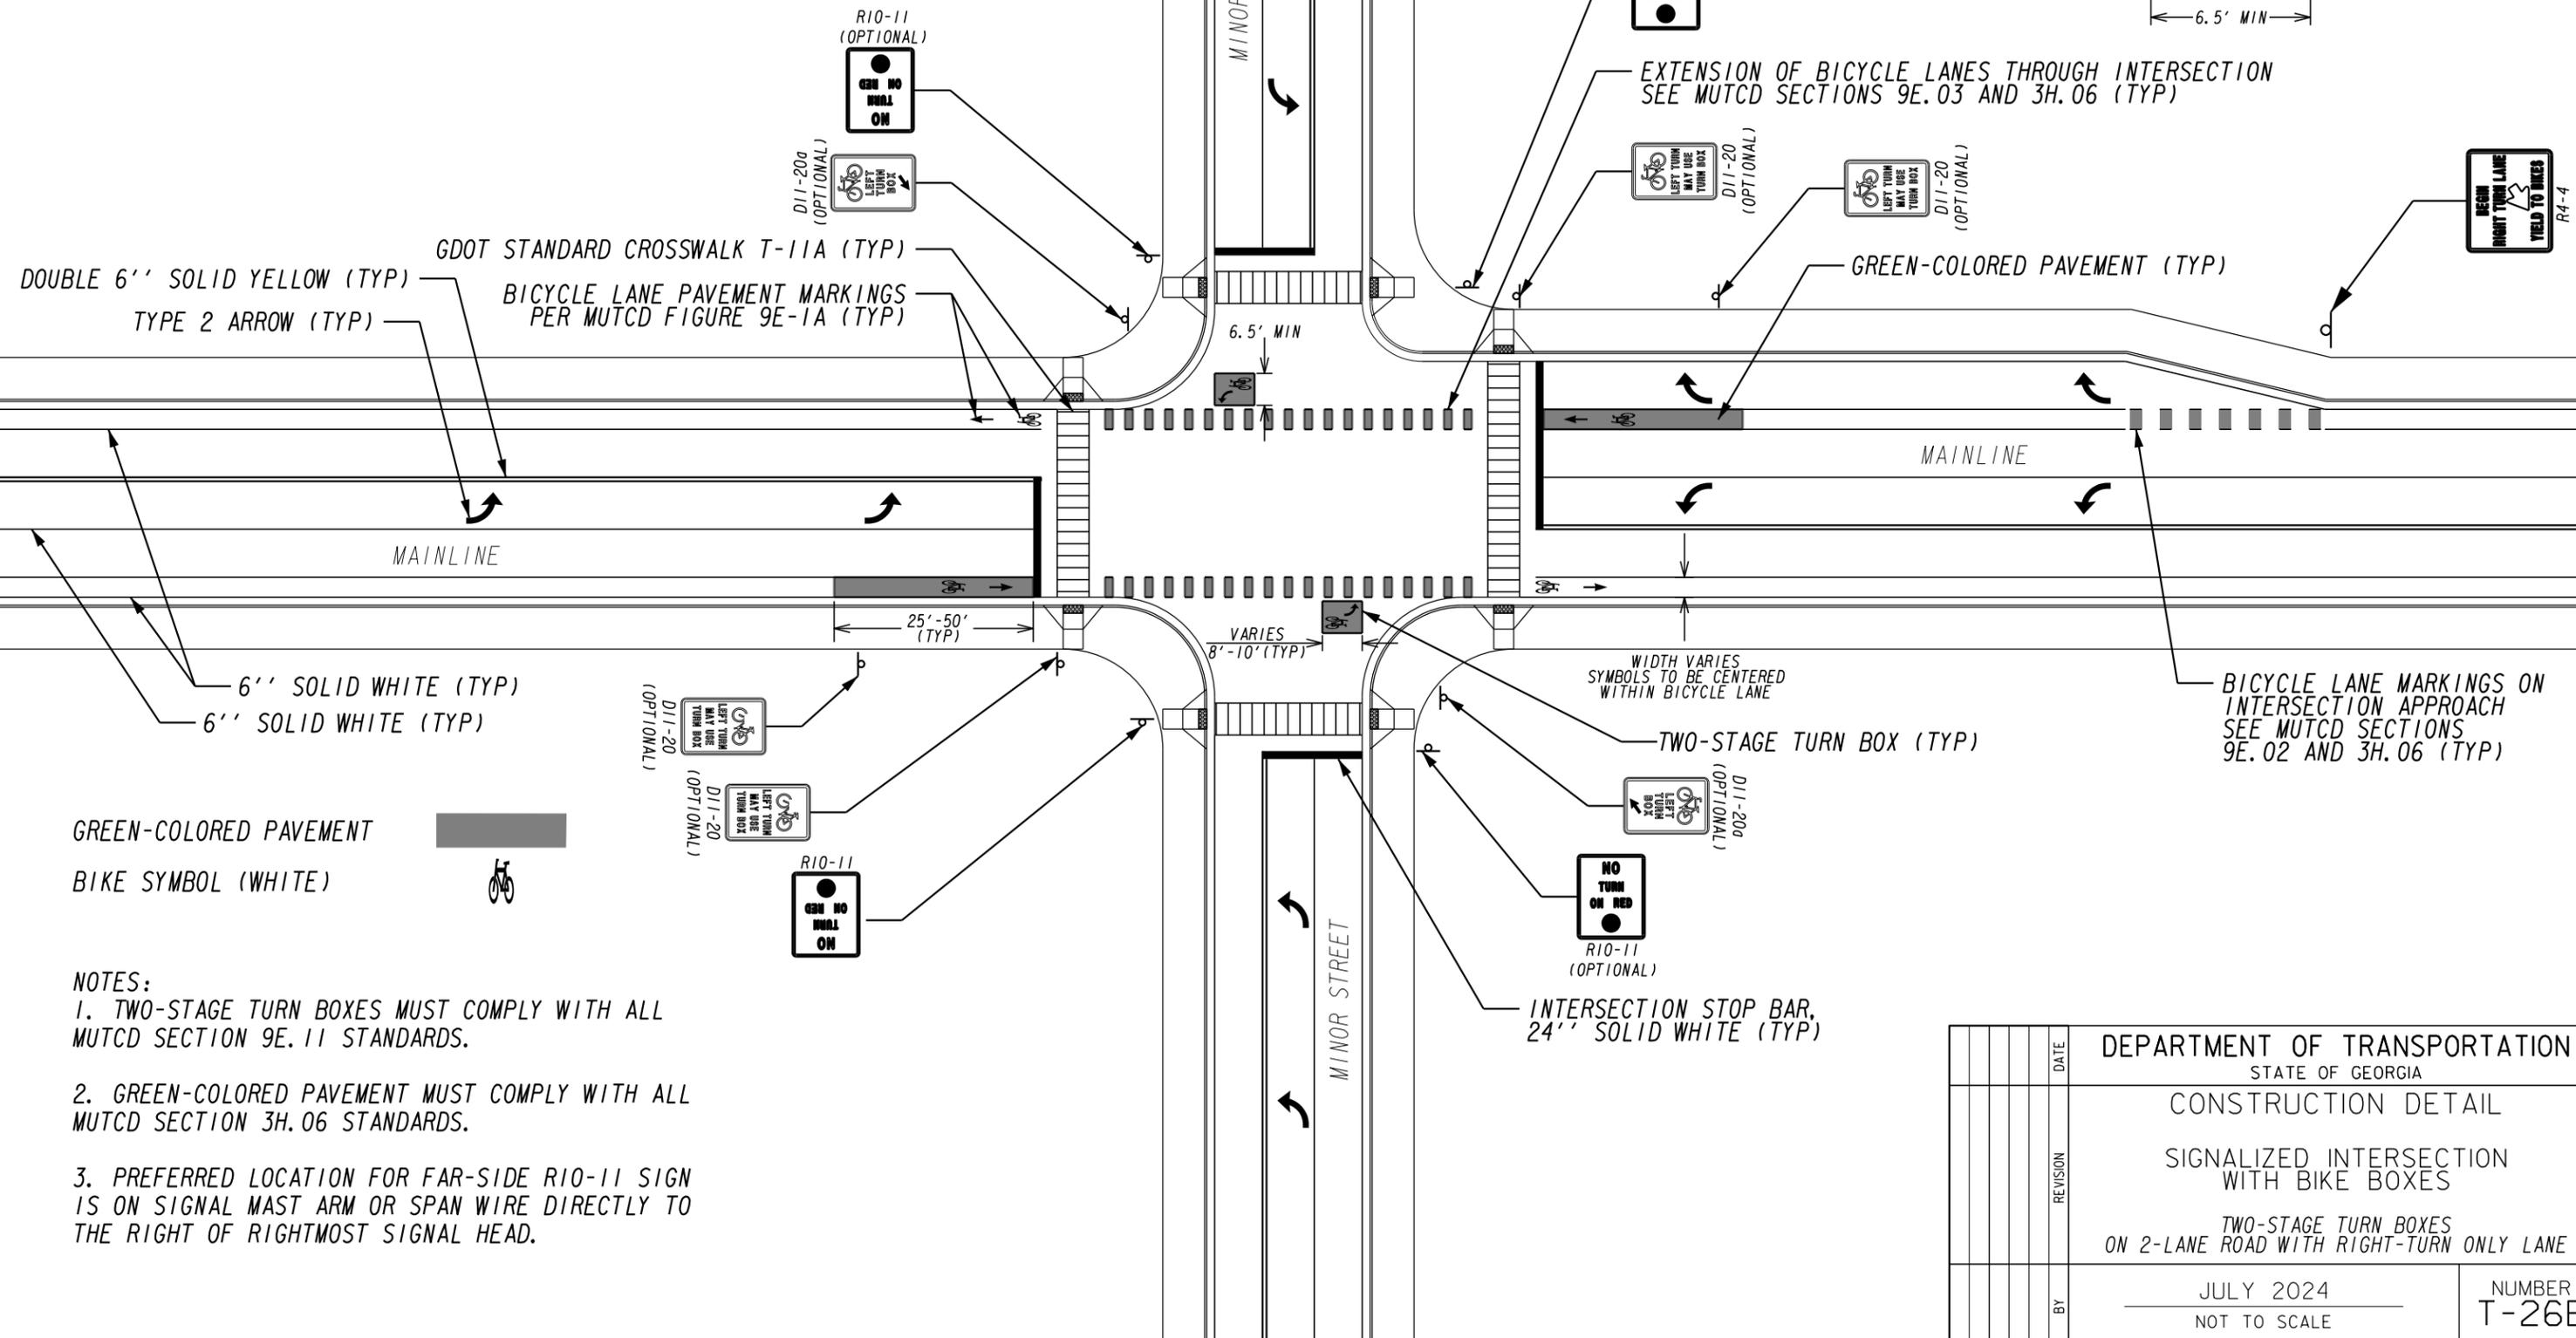

TWO-STAGE TURN BOX DETAIL

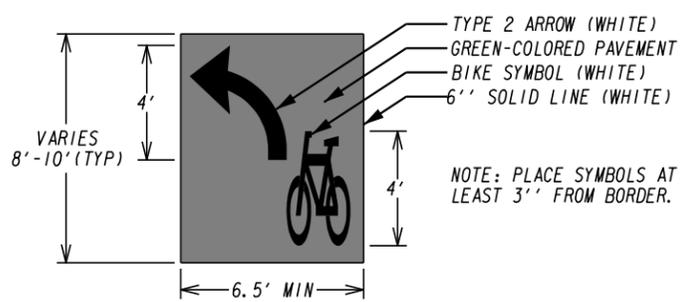

DOUBLE 6'' SOLID YELLOW (TYP)  
TYPE 2 ARROW (TYP)  
GDOT STANDARD CROSSWALK T-11A (TYP)  
BICYCLE LANE PAVEMENT MARKINGS PER MUTCD FIGURE 9E-1A (TYP)

EXTENSION OF BICYCLE LANES THROUGH INTERSECTION SEE MUTCD SECTIONS 9E.03 AND 3H.06 (TYP)

GREEN-COLORED PAVEMENT (TYP)

R4-4  
BEGIN RIGHT TURN LANE YIELD TO BIKES

6'' SOLID WHITE (TYP)  
6'' SOLID WHITE (TYP)

D11-20 (OPTIONAL)  
LEFT TURN MAY USE TURN BOX

D11-20 (OPTIONAL)  
LEFT TURN MAY USE TURN BOX

R10-11  
GEN NO TURN ON

TWO-STAGE TURN BOX (TYP)

D11-20a (OPTIONAL)  
LEFT TURN BOX

R10-11 (OPTIONAL)  
NO TURN ON RED

INTERSECTION STOP BAR, 24'' SOLID WHITE (TYP)

BICYCLE LANE MARKINGS ON INTERSECTION APPROACH SEE MUTCD SECTIONS 9E.02 AND 3H.06 (TYP)

- NOTES:
1. TWO-STAGE TURN BOXES MUST COMPLY WITH ALL MUTCD SECTION 9E.11 STANDARDS.
  2. GREEN-COLORED PAVEMENT MUST COMPLY WITH ALL MUTCD SECTION 3H.06 STANDARDS.
  3. PREFERRED LOCATION FOR FAR-SIDE R10-11 SIGN IS ON SIGNAL MAST ARM OR SPAN WIRE DIRECTLY TO THE RIGHT OF RIGHTMOST SIGNAL HEAD.

DATE		DEPARTMENT OF TRANSPORTATION STATE OF GEORGIA	
REVISION		CONSTRUCTION DETAIL	
BY		SIGNALIZED INTERSECTION WITH BIKE BOXES	
		TWO-STAGE TURN BOXES ON 2-LANE ROAD WITH RIGHT-TURN ONLY LANE	
		JULY 2024 NOT TO SCALE	
		NUMBER T-26E	