





REQUIRED SIGNS

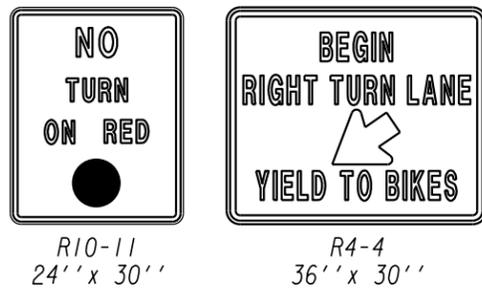

OPTIONAL SIGNS

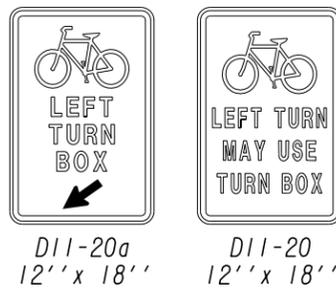

TWO-STAGE TURN BOX DETAIL

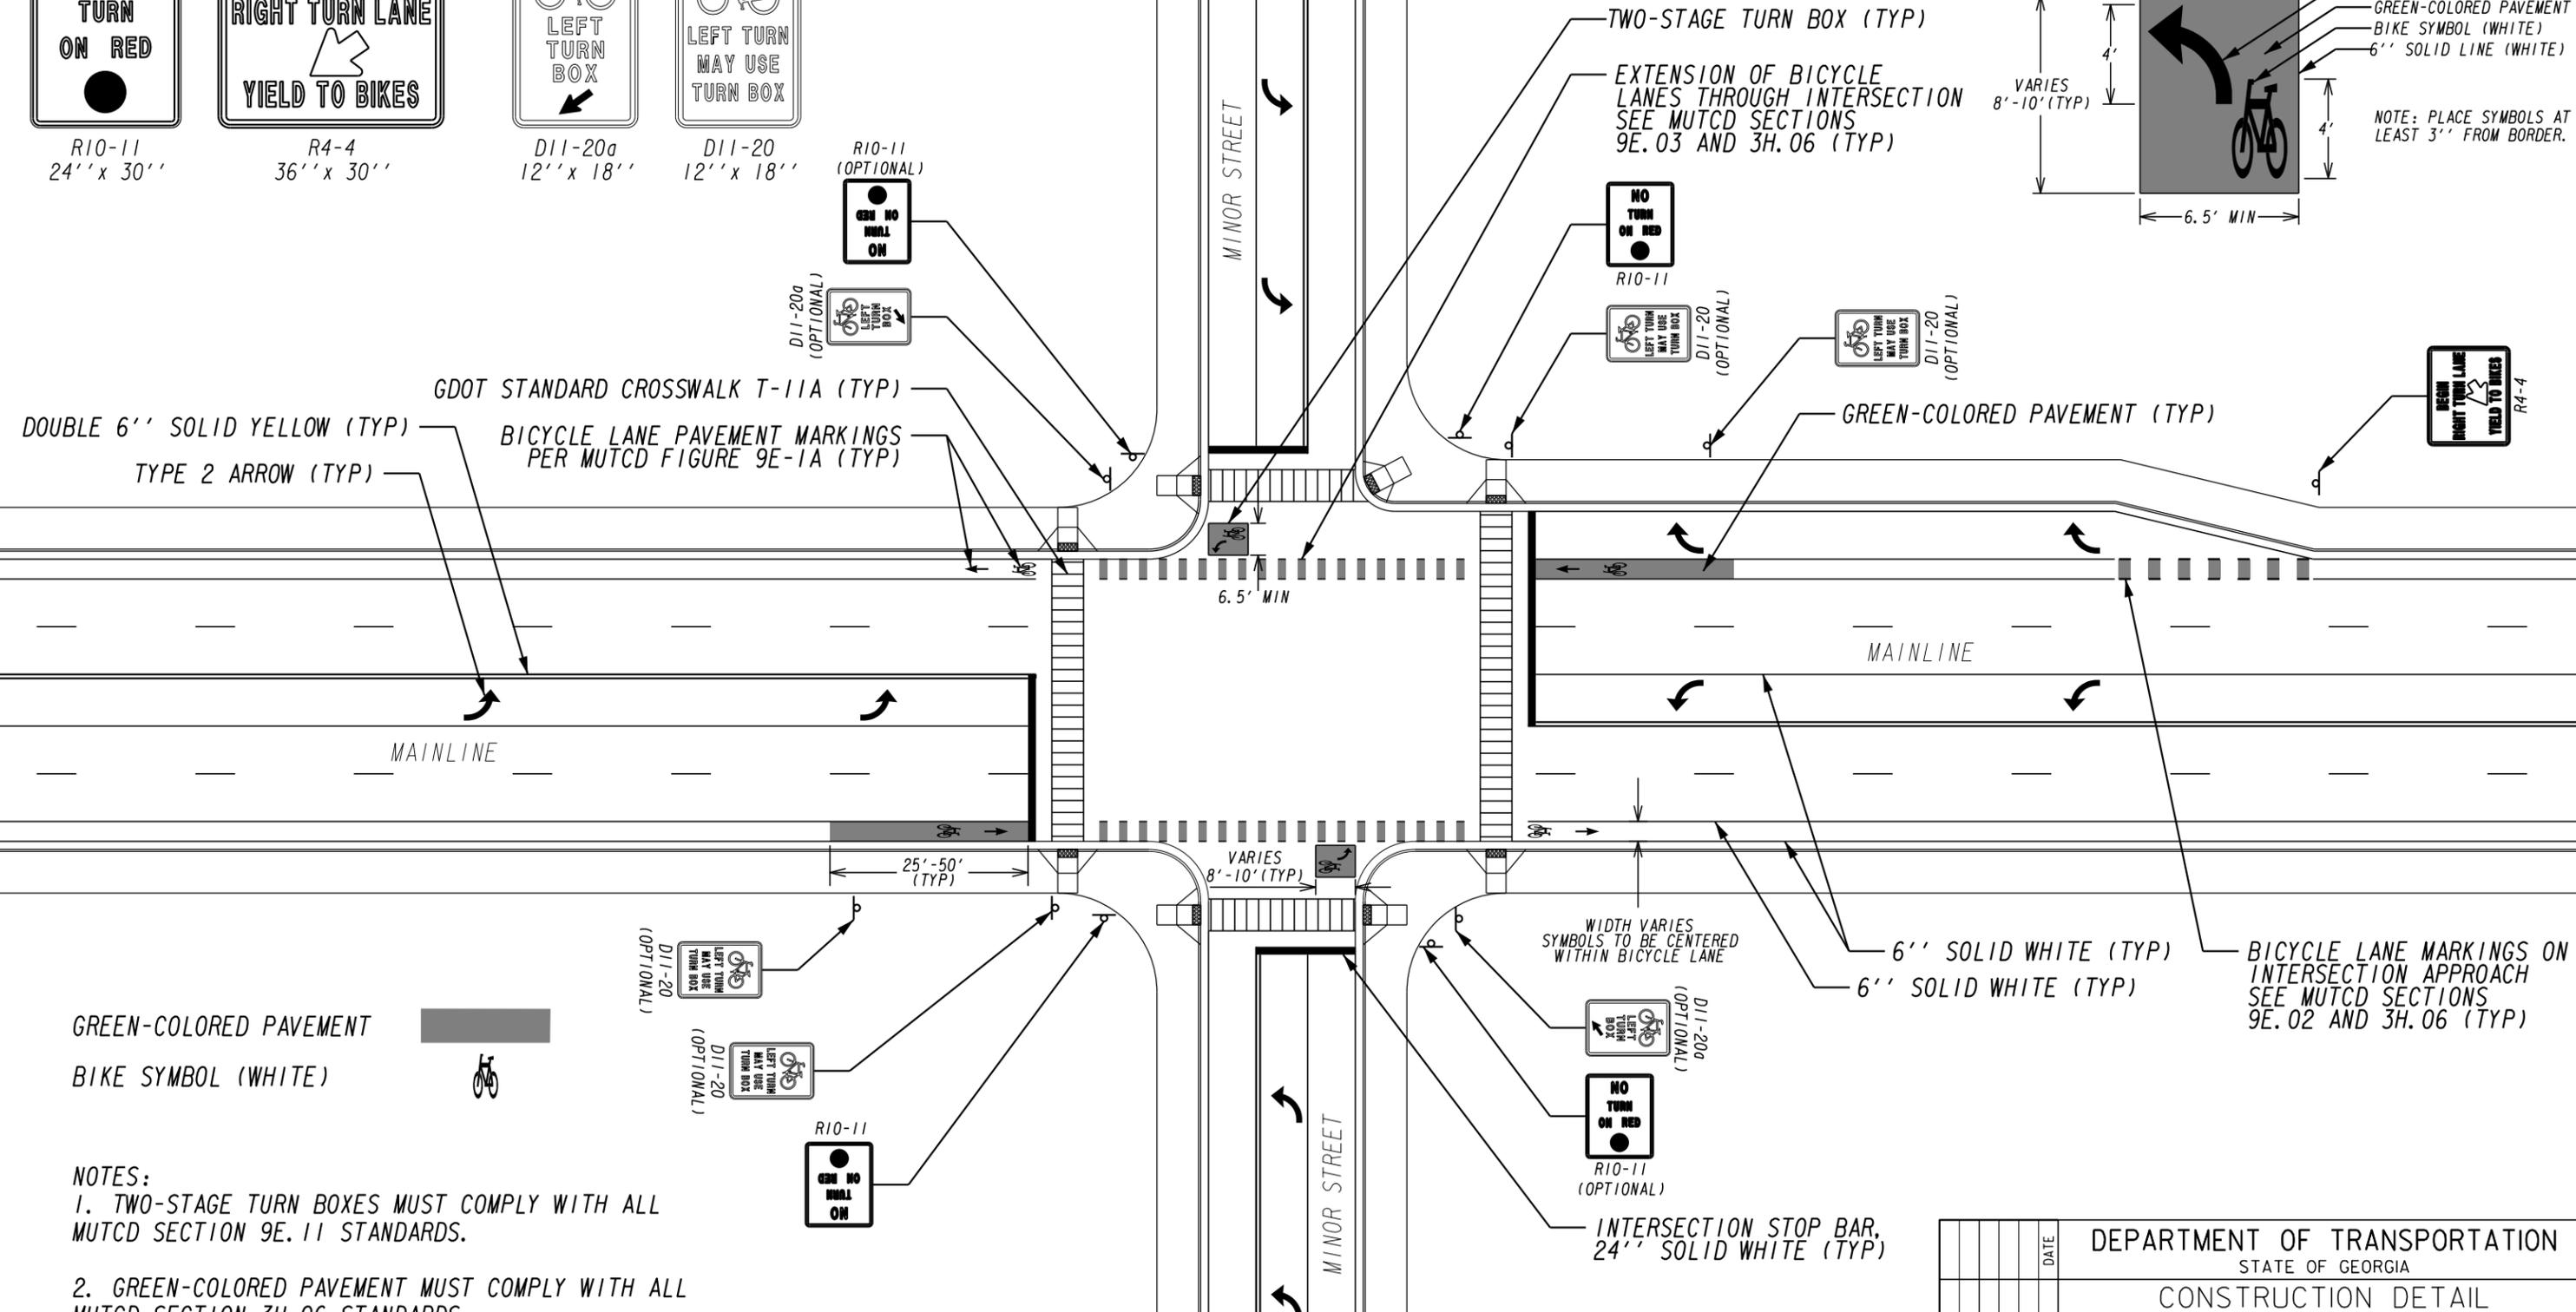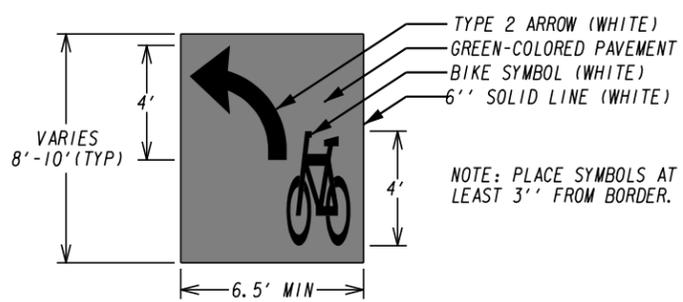

GREEN-COLORED PAVEMENT  
BIKE SYMBOL (WHITE)

- NOTES:
- TWO-STAGE TURN BOXES MUST COMPLY WITH ALL MUTCD SECTION 9E.11 STANDARDS.
  - GREEN-COLORED PAVEMENT MUST COMPLY WITH ALL MUTCD SECTION 3H.06 STANDARDS.
  - PREFERRED LOCATION FOR FAR-SIDE R10-11 SIGN IS ON SIGNAL MAST ARM OR SPAN WIRE DIRECTLY TO THE RIGHT OF RIGHTMOST SIGNAL HEAD.

DATE		DEPARTMENT OF TRANSPORTATION STATE OF GEORGIA	
REVISION		CONSTRUCTION DETAIL	
BY		SIGNALIZED INTERSECTION WITH BIKE BOXES	
		TWO-STAGE TURN BOXES ON 4-LANE ROAD WITH RIGHT-TURN ONLY LANE	
		JULY 2024 NOT TO SCALE	
		NUMBER T-26G	