




REQUIRED SIGNS

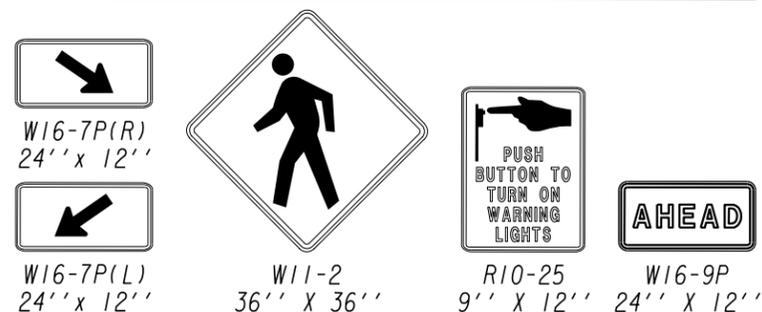


RECTANGULAR RAPID FLASHING BEACON  
NOT TO SCALE

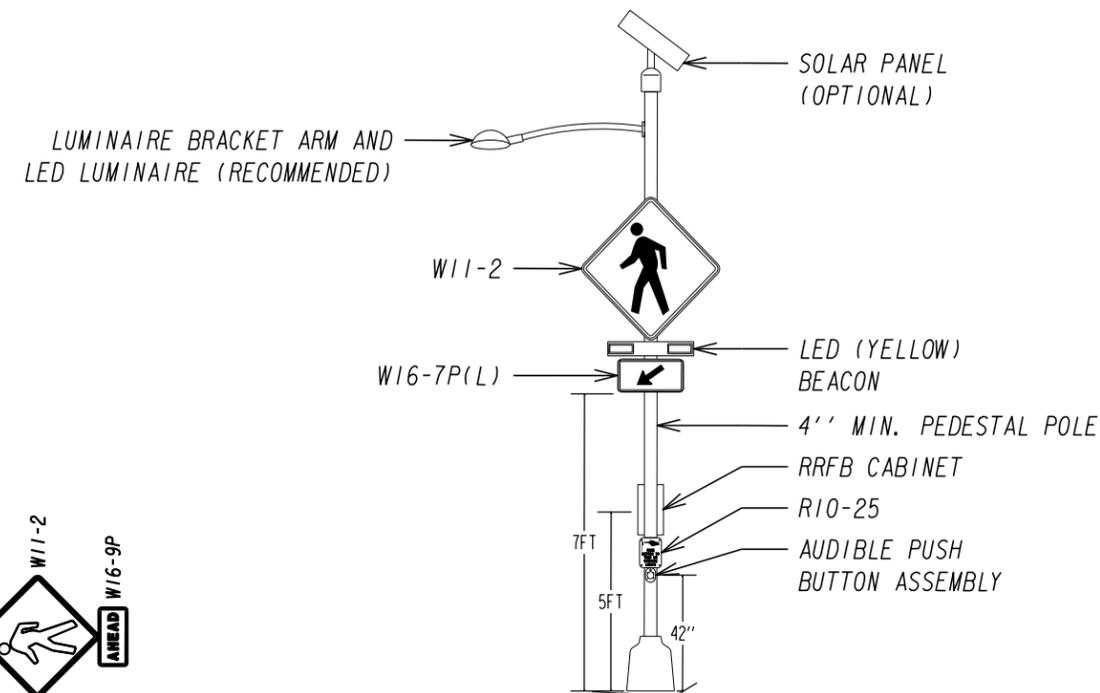

INSTALL ON NEAR SIDE OF CROSSWALK:  
- PEDESTRIAN POLE  
- RECTANGULAR RAPID FLASHING BEACONS (RRFB)  
- W11-2, W16-7P(L), AND W16-7P(R) SIGNS  
- LUMINAIRE BRACKET ARM AND LED LUMINAIRE (RECOMMENDED)

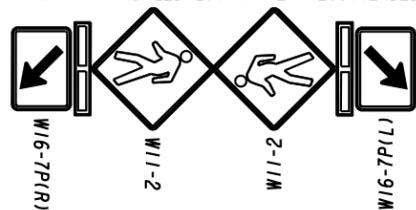


CROSSWALK WIDTH VARIES, 8' MIN.

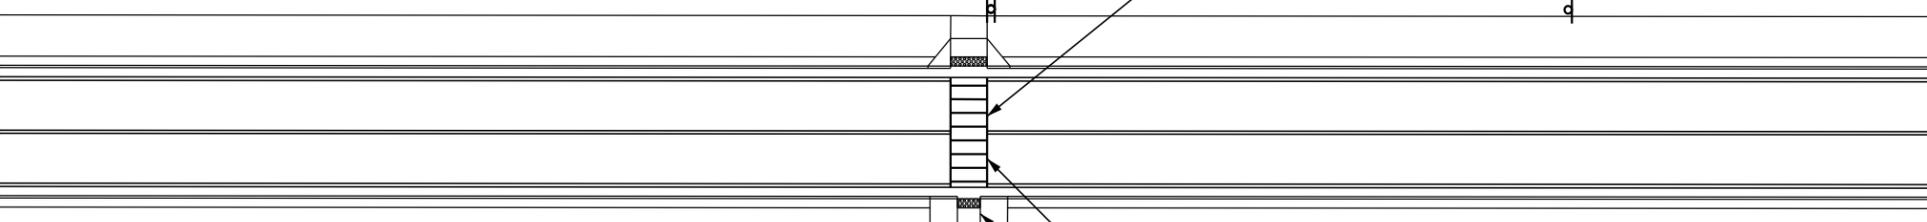

GDOT STANDARD CROSSWALK T-11A (TYP)  
ADA RAMP

INSTALL ON NEAR SIDE OF CROSSWALK:  
- PEDESTRIAN POLE  
- RECTANGULAR RAPID FLASHING BEACONS (RRFB)  
- W11-2, W16-7P(L), AND W16-7P(R) SIGNS  
- LUMINAIRE BRACKET ARM AND LED LUMINAIRE (RECOMMENDED)

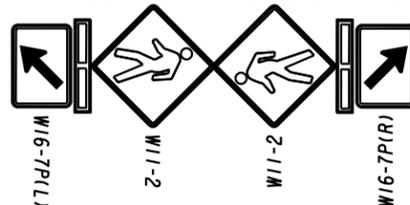

NOTES:

1. RECTANGULAR RAPID-FLASHING BEACON MUST COMPLY WITH ALL MUTCD 11TH EDITION CHAPTER 4L STANDARDS.
2. PUSH BUTTON ASSEMBLY MUST COMPLY WITH ALL PROWAG GUIDELINES.
3. PLACEMENT OF THE W11-2 SIGN AND W16-9P PLAQUE ASSEMBLY SHOULD BE DETERMINED IN ACCORDANCE WITH MUTCD SECTION 2C.04.
4. W11-15 OR SI-1 SIGNS CAN BE USED IN PLACE OF W11-2 SIGNS AS APPROPRIATE PER THE MUTCD.
5. RRFB CABINET SHOULD BE POSITIONED SUCH THAT IT DOES NOT PROTRUDE INTO THE PEDESTRIAN CIRCULATION PATH. SEE PROWAG GUIDELINES FOR FURTHER INFORMATION.
6. LED LUMINAIRE SHOULD BE INSTALLED AT MOST 20-FT ABOVE ROADWAY, AIMED IN ADVANCE OF THE CROSSWALK, AND PROVIDE 20 VERTICAL LUX AT THE CROSSWALK.

DATE		DEPARTMENT OF TRANSPORTATION STATE OF GEORGIA	
REVISION		CONSTRUCTION DETAIL RECTANGULAR RAPID FLASHING BEACON (RRFB) PLAN 2 LANES (WITHOUT PEDESTRIAN REFUGE ISLAND)	
BY		JULY 2024 NOT TO SCALE	NUMBER T-27A