

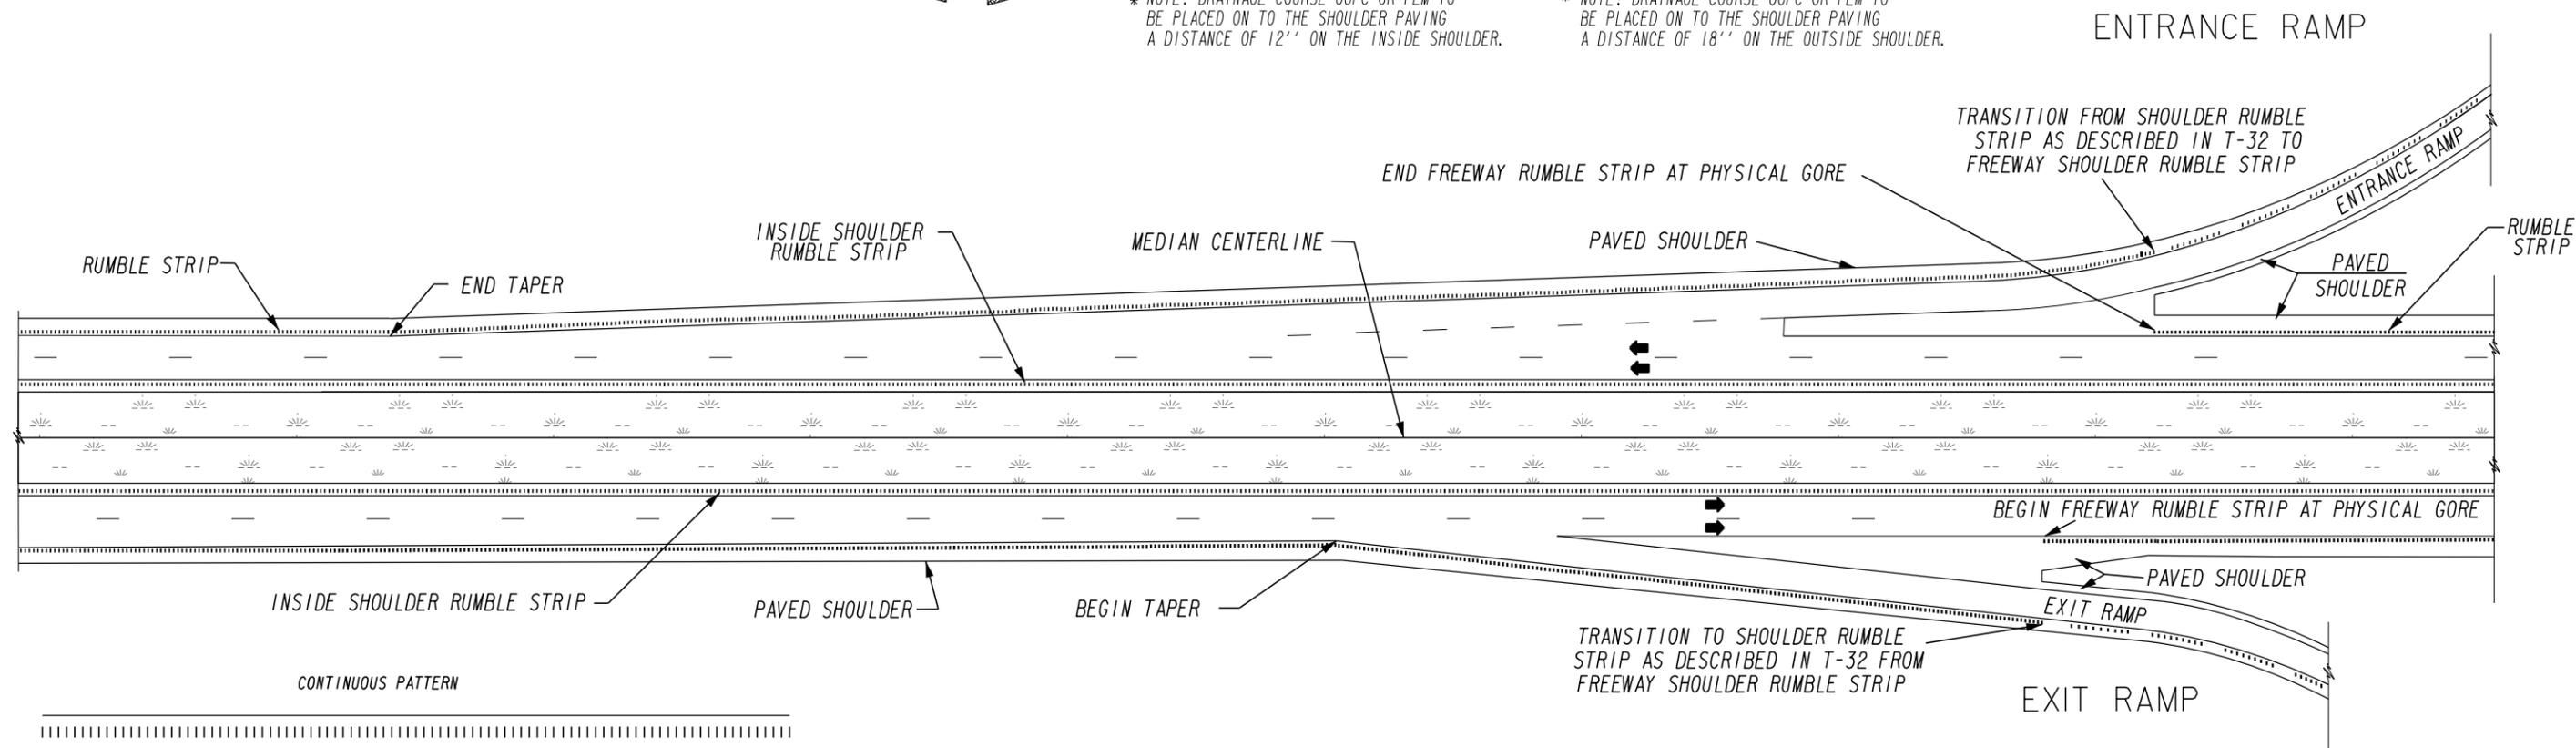


TYPICAL SECTIONS

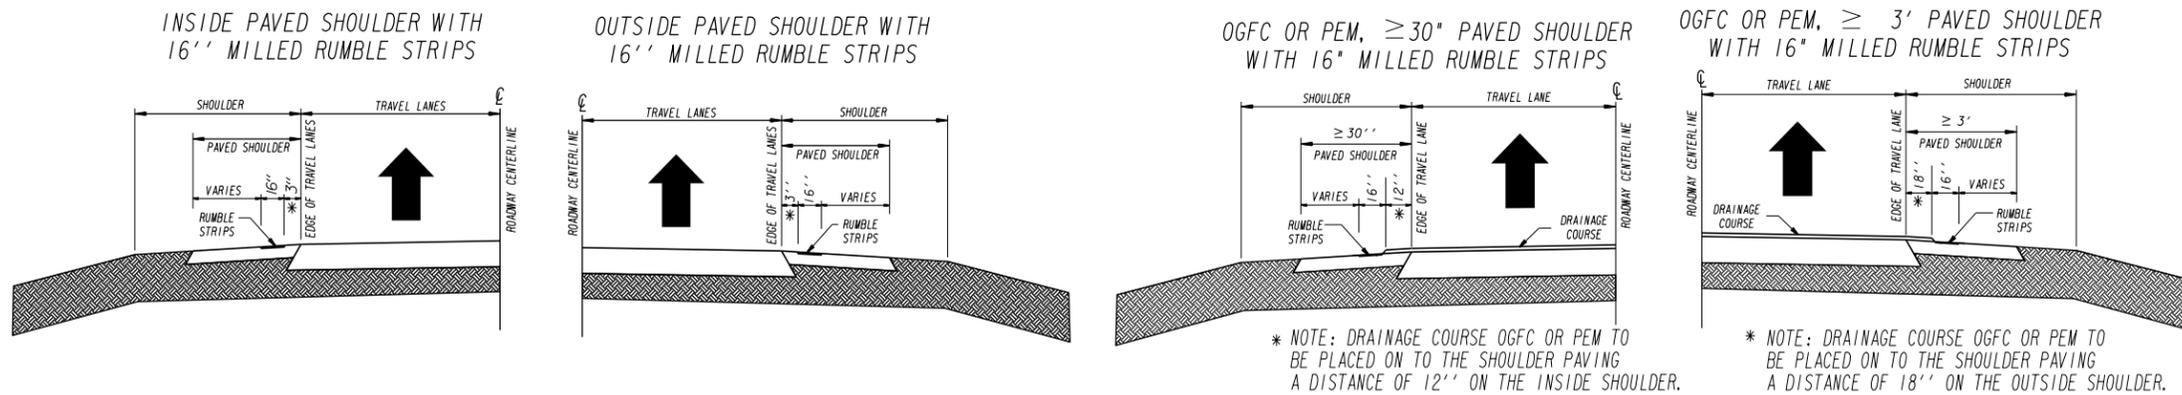

FREEWAY SHOULDER RUMBLE STRIP DETAILS

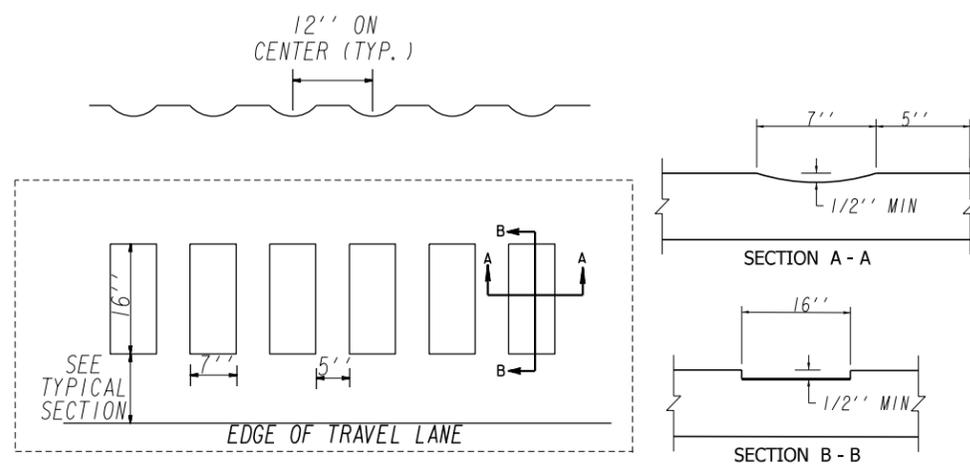

DEPARTMENT OF TRANSPORTATION STATE OF GEORGIA	
CONSTRUCTION DETAIL SHOULDER RUMBLE STRIP: FREEWAY	
PUN	REVISION
BY	DATE
JULY 2024 NOT TO SCALE	
NUMBER T-30	