



OUTSIDE SHOULDER RUMBLE STRIP PLACEMENT AT INTERSECTIONS WITH RIGHT TURN LANES OR TURNING EYEBROWS

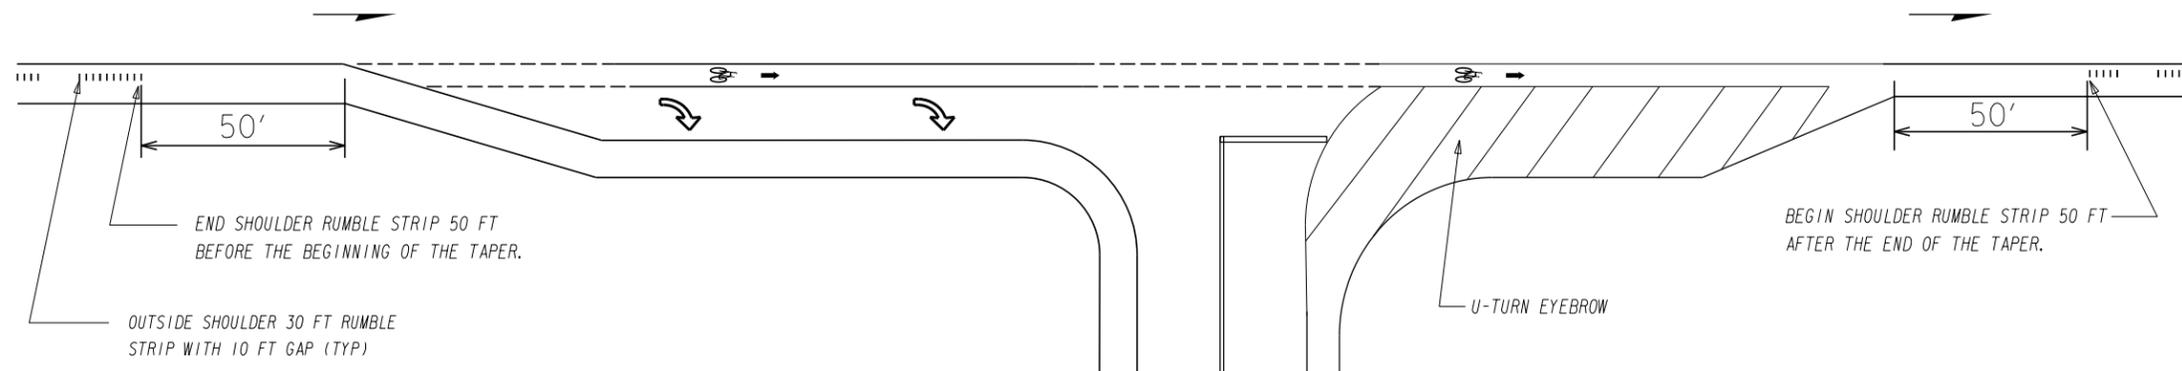


OUTSIDE SHOULDER RUMBLE STRIP PLACEMENT AT DRIVEWAYS/ SIDESTREETS AND TRANSITION FROM RURAL TO URBAN SHOULDER

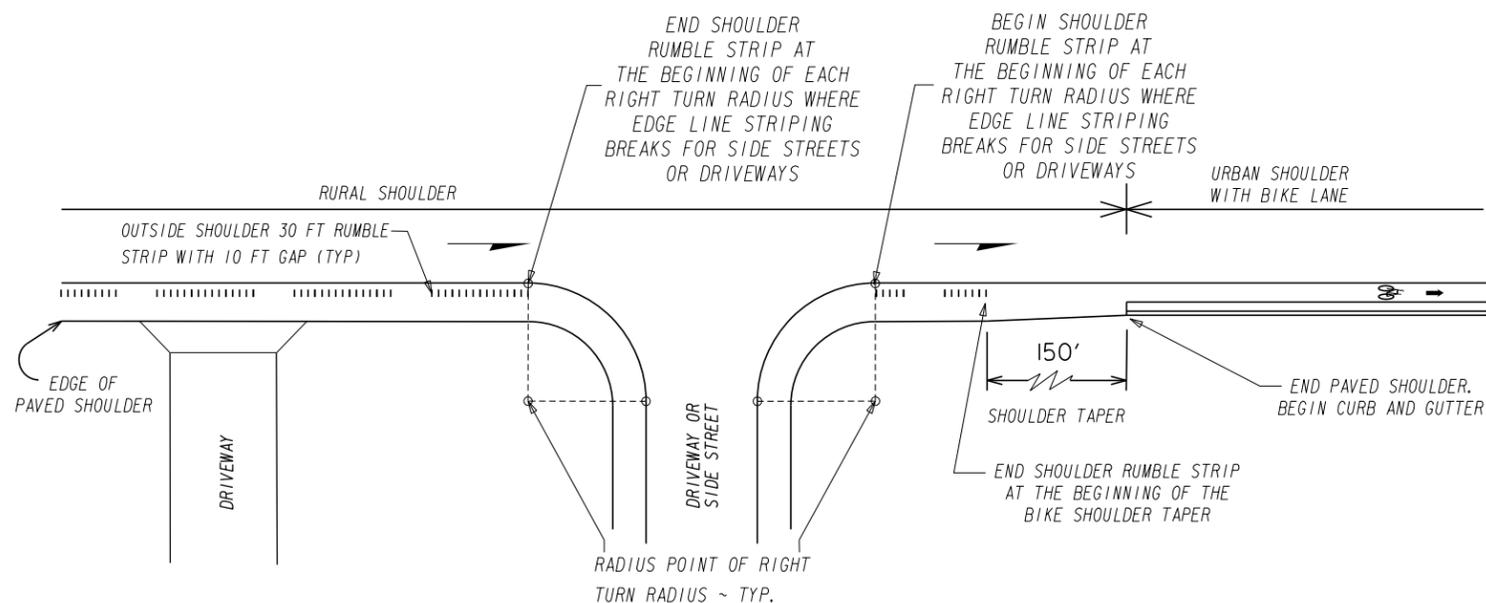


NOTES: SHOULDER RUMBLE STRIPS SHALL CONTINUE ON THE PAVED SHOULDER IN FRONT OF RESIDENTIAL DRIVEWAYS OR ANY DRIVEWAY WITHOUT A RADIUS

IN RETROFIT SITUATIONS WHERE CONCRETE DRIVEWAYS TIE DIRECTLY INTO THE MAINLINE, DO NOT PLACE RUMBLE STRIPS ON THE DRIVEWAY

INSIDE SHOULDER RUMBLE STRIP PLACEMENT AT INTERSECTIONS WITH TURN LANES

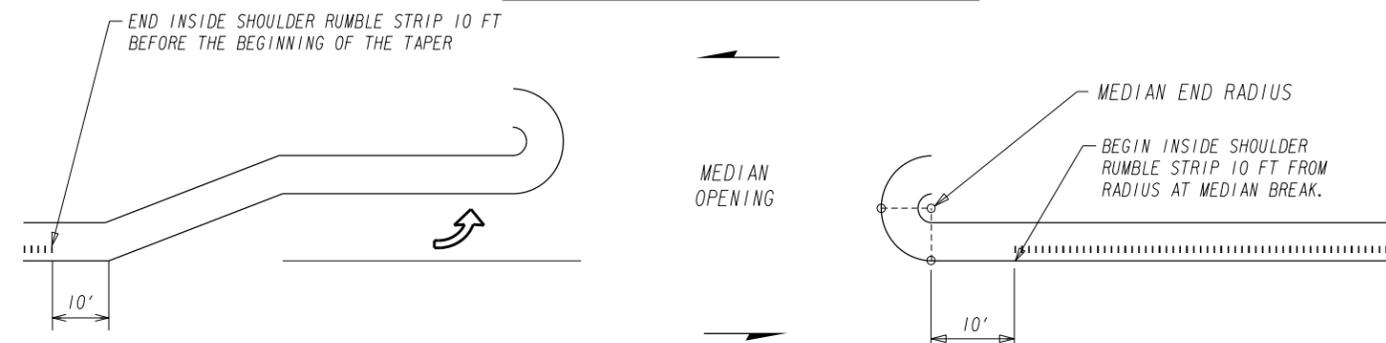

INSIDE SHOULDER RUMBLE STRIP PLACEMENT AT INTERSECTIONS WITHOUT TURN LANES

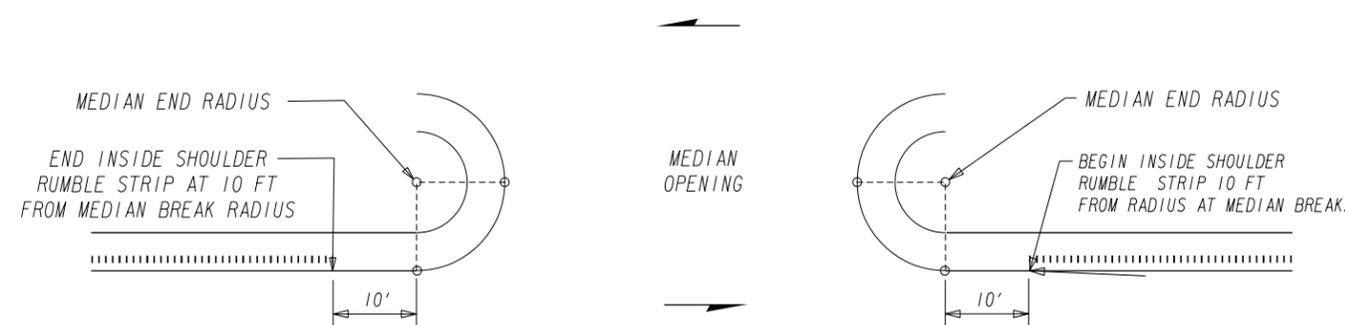

GENERAL NOTES:
REFER TO T-32 FOR SHOULDER RUMBLE STRIP DETAILS

DATE		DEPARTMENT OF TRANSPORTATION STATE OF GEORGIA	
REVISION		CONSTRUCTION DETAIL SHOULDER RUMBLE STRIP: NON-FREEWAY PLACEMENT	
BY		JULY 2024 NOT TO SCALE	
		NUMBER T-31	