




SHOULDER RUMBLE STRIP TYPICAL SECTIONS

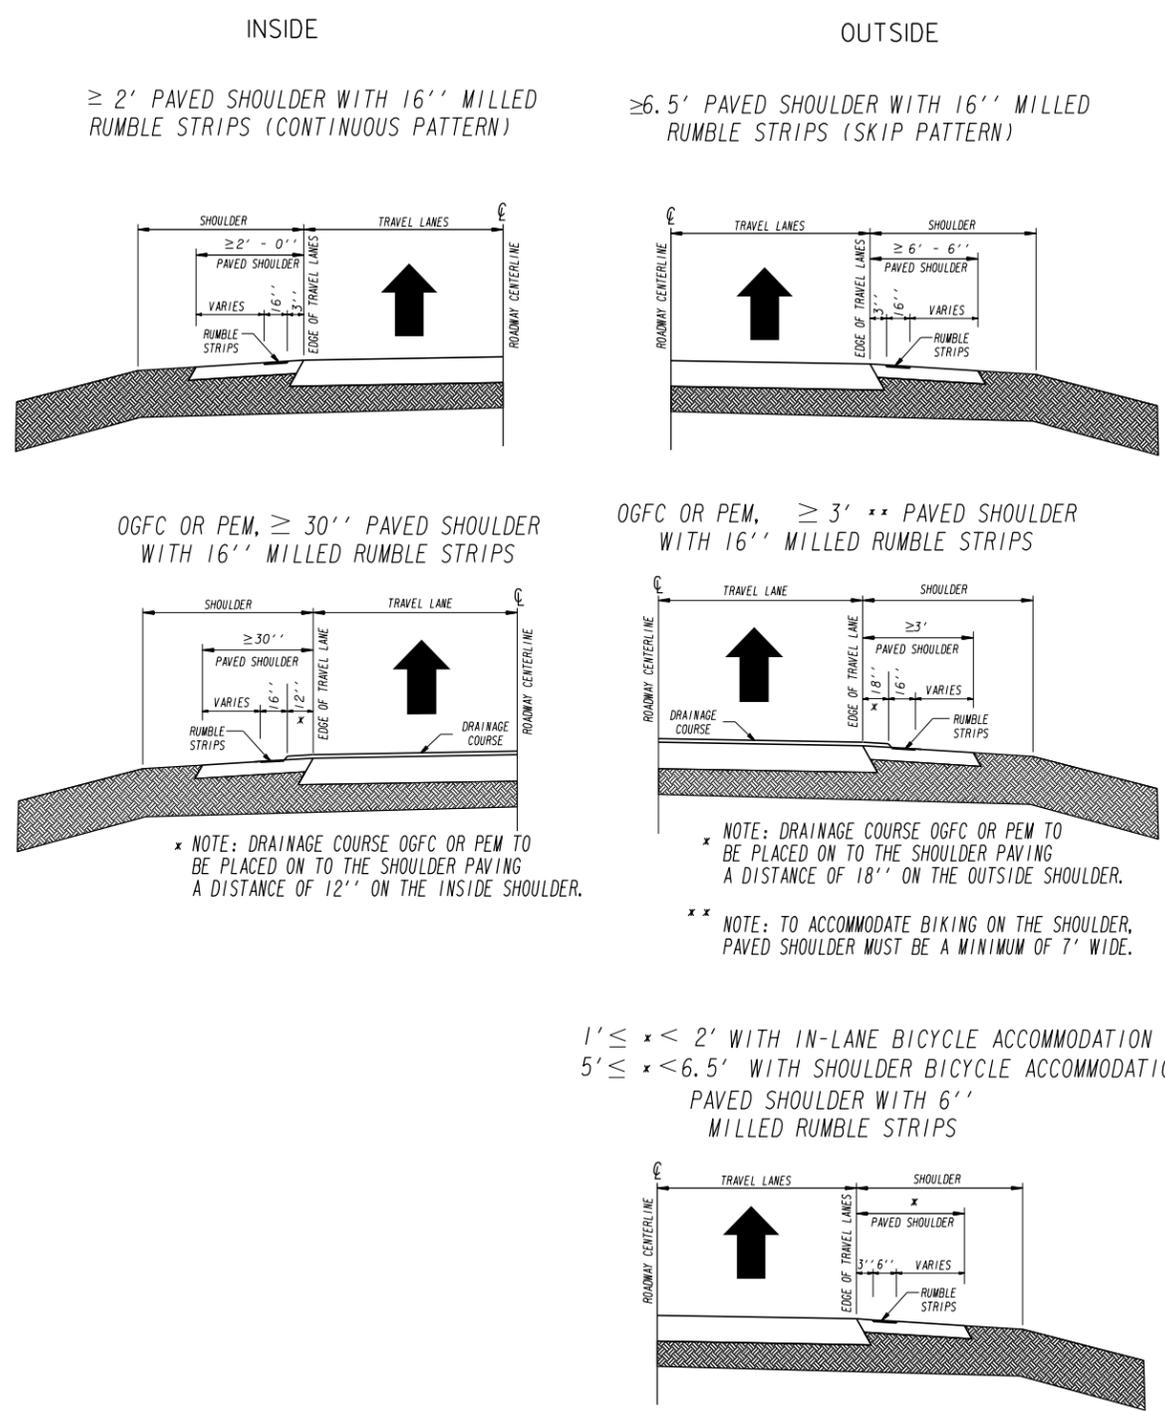


SHOULDER CYLINDRICAL RUMBLE STRIP DETAILS

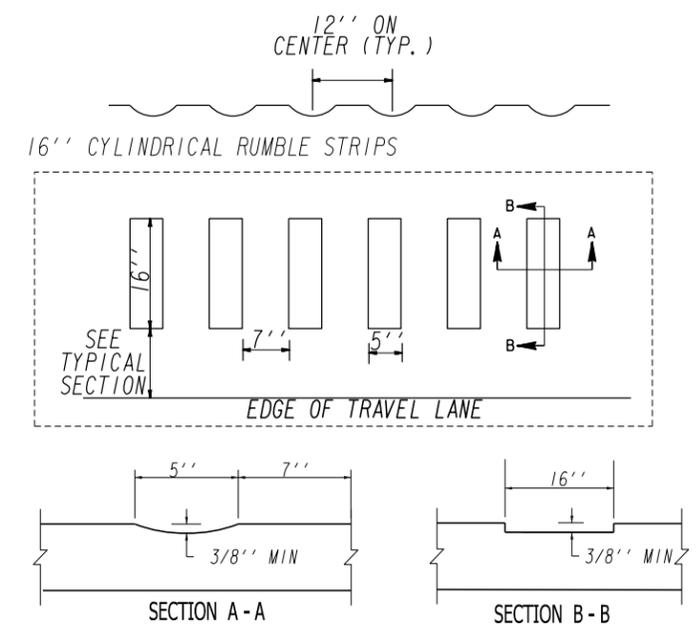


6'' CYLINDRICAL RUMBLE STRIPS FOR NARROW SHOULDERS $\geq 1'$ AND $< 2'$ PAVED WITH IN-LANE BICYCLE ACCOMMODATION OR $\geq 5'$ AND $< 6.5'$ PAVED WITH SHOULDER BICYCLE ACCOMMODATION

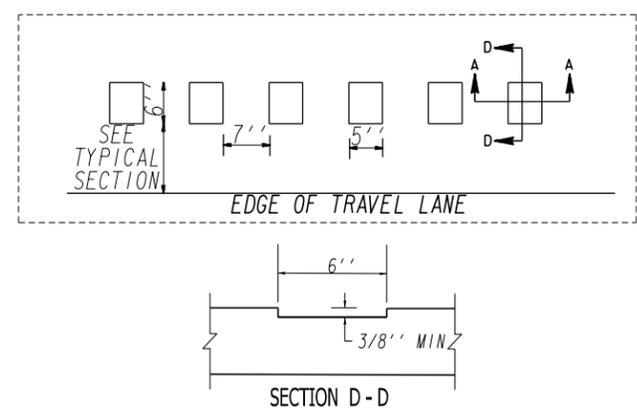


SHOULDER SINUSOIDAL RUMBLE STRIP DETAILS

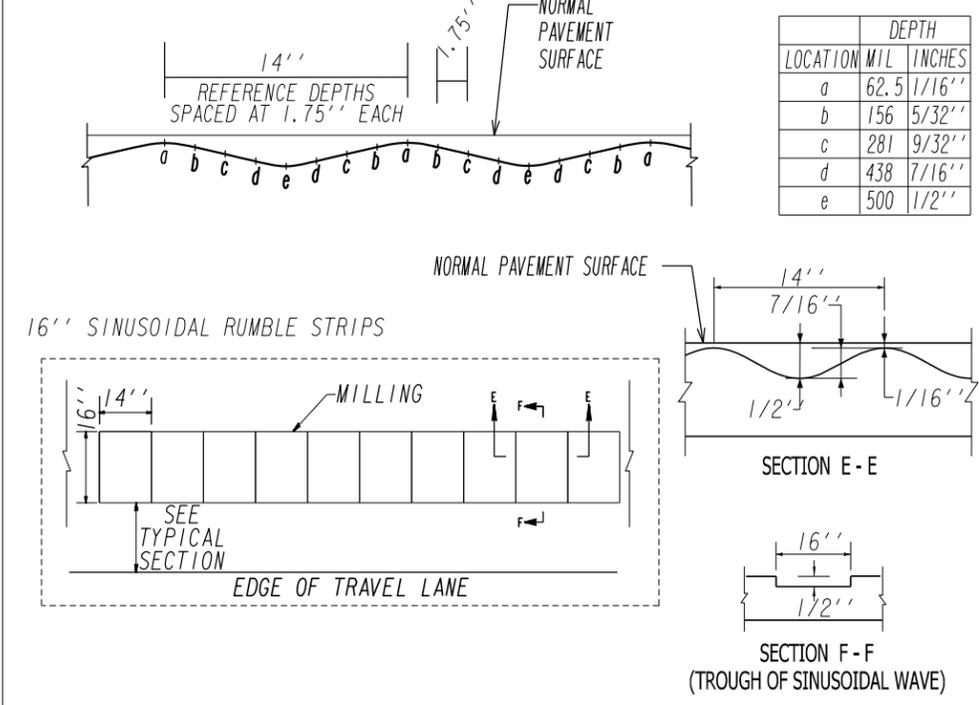

6'' SINUSOIDAL RUMBLE STRIPS FOR NARROW SHOULDERS $\geq 1'$ AND $< 2'$ PAVED WITH IN-LANE BICYCLE ACCOMMODATION OR $\geq 5'$ AND $< 6.5'$ PAVED WITH SHOULDER BICYCLE ACCOMMODATION

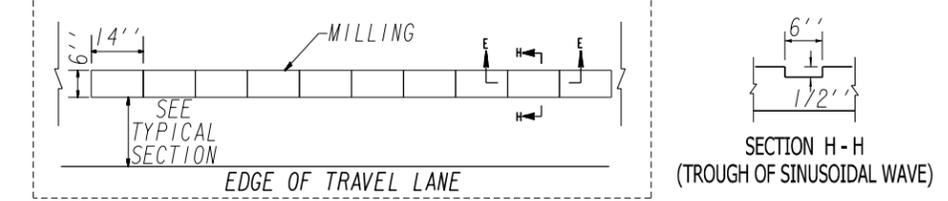

LOCATION	MIL	DEPTH INCHES
a	62.5	1/16''
b	156	5/32''
c	281	9/32''
d	438	7/16''
e	500	1/2''

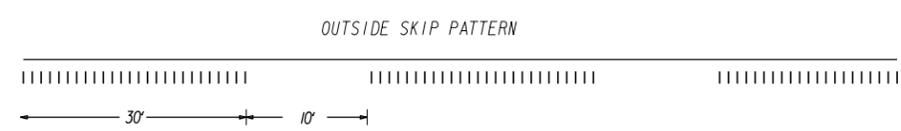

		DATE	DEPARTMENT OF TRANSPORTATION STATE OF GEORGIA	
		REVISION	CONSTRUCTION DETAIL SHOULDER RUMBLE STRIP: NON-FREEWAY DETAILS	
		BY	JULY 2024 NOT TO SCALE	NUMBER T-32