




**OUTSIDE EDGE LINE RUMBLE STRIP  
PLACEMENT AT INTERSECTIONS WITH RIGHT  
TURN LANES OR TURNING EYEBROWS**

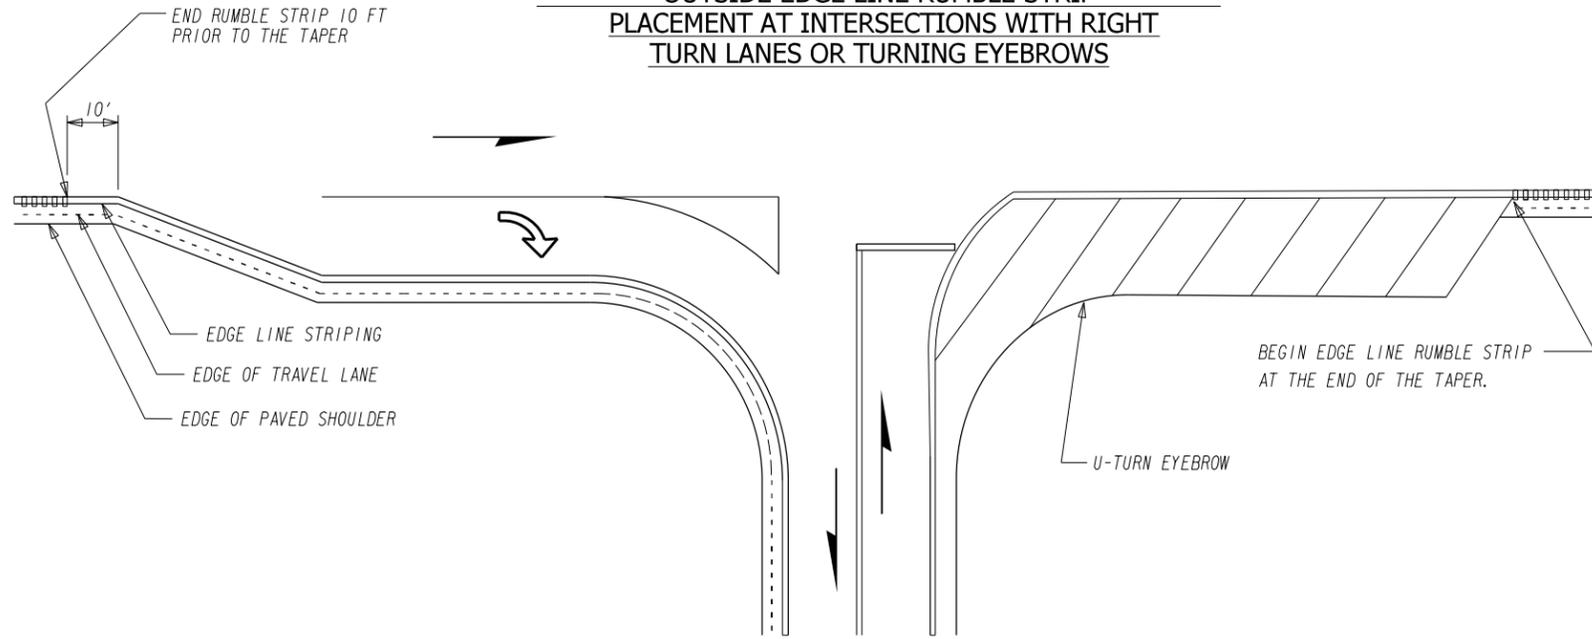


**INSIDE EDGE LINE RUMBLE STRIP  
PLACEMENT AT MEDIAN OPENINGS/  
INTERSECTIONS WITH TURN LANES**

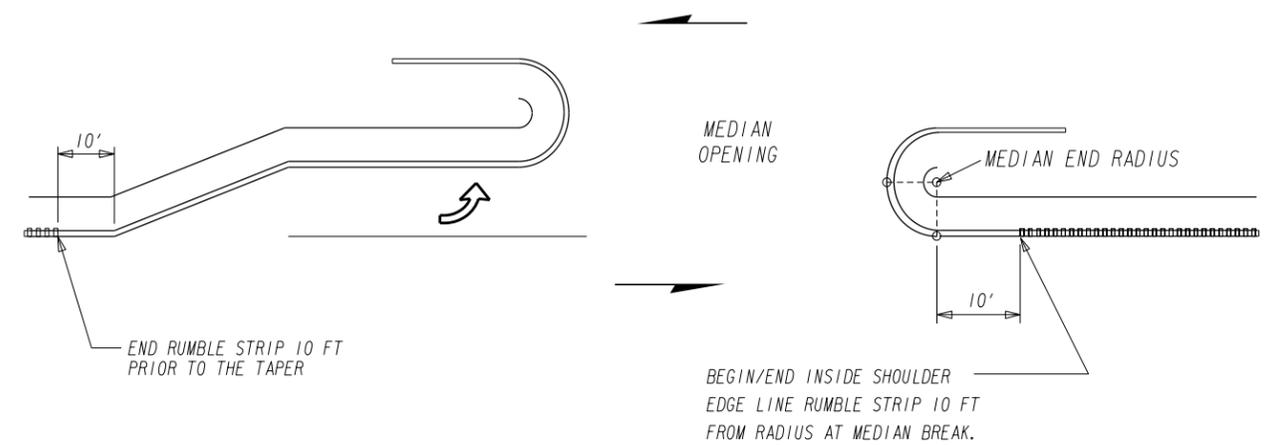

**OUTSIDE EDGE LINE RUMBLE STRIP  
PLACEMENT AT DRIVEWAYS AND SIDE STREETS**

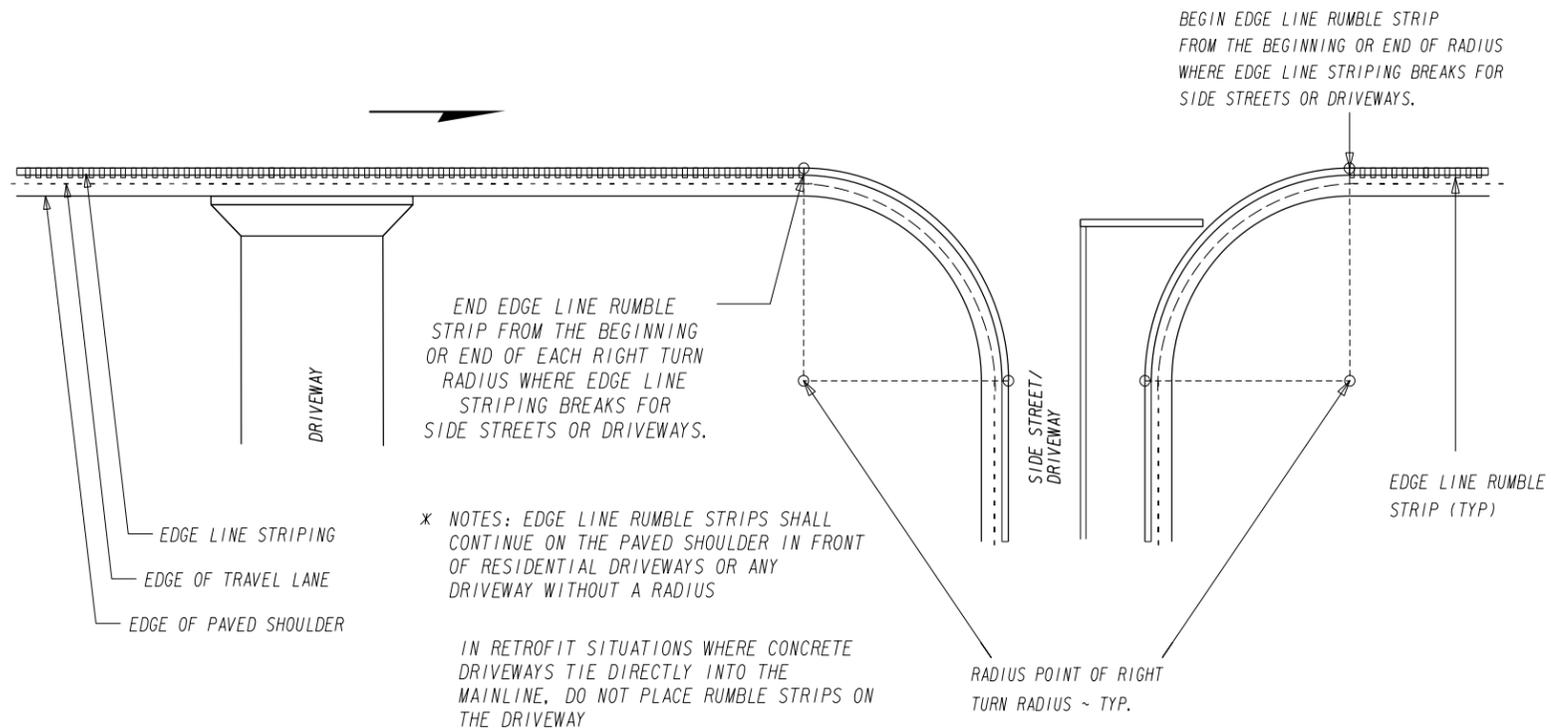

**INSIDE EDGE LINE RUMBLE STRIP  
PLACEMENT AT MEDIAN OPENINGS/  
INTERSECTIONS WITHOUT TURN LANES**

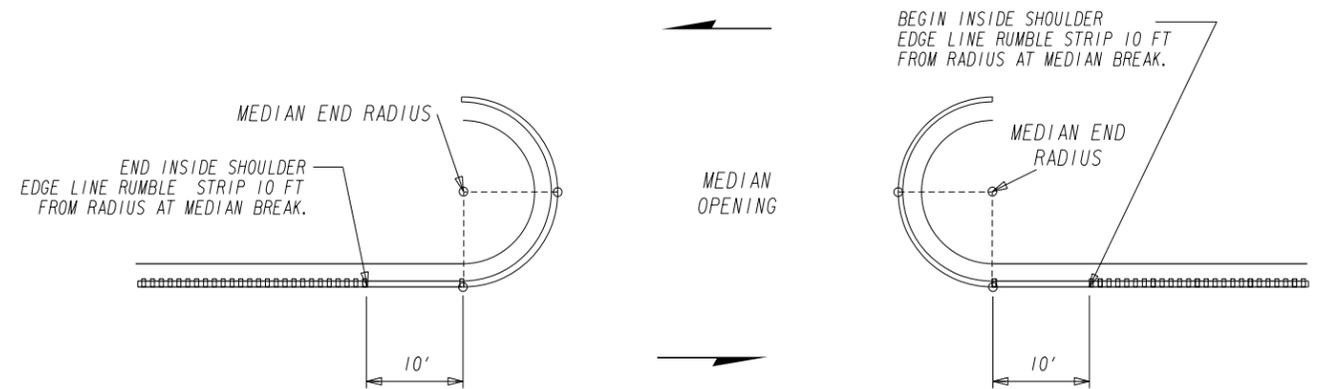

GENERAL NOTE:  
 REFER TO T-36 FOR EDGE LINE RUMBLE STRIP DETAILS

DATE		DEPARTMENT OF TRANSPORTATION STATE OF GEORGIA	
REVISION		CONSTRUCTION DETAIL EDGE LINE RUMBLE STRIP: NON-FREWAY PLACEMENT	
BY		JULY 2024 NOT TO SCALE	NUMBER T-35