




AUDIBLE PROFILED THERMOPLASTIC DETAILS

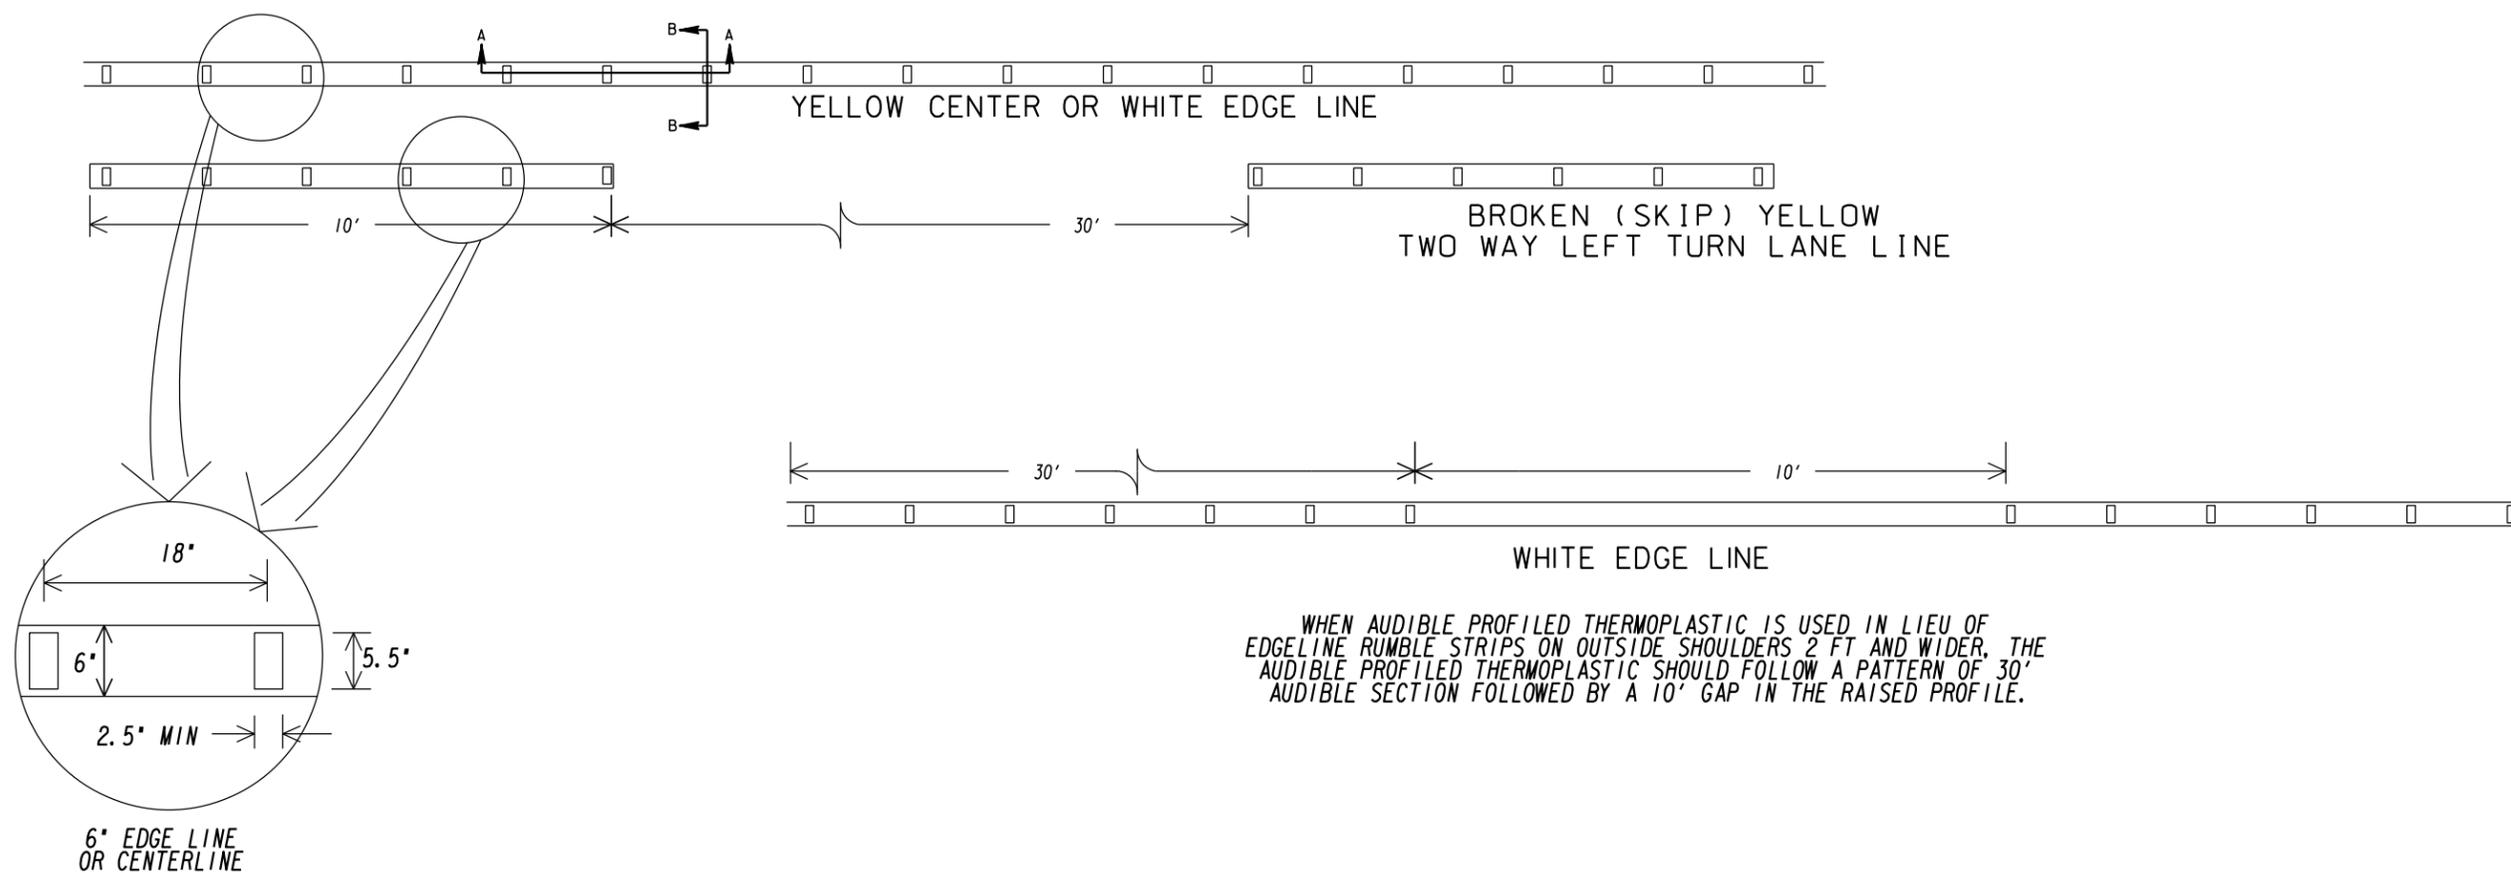

WHEN AUDIBLE PROFILED THERMOPLASTIC IS USED IN LIEU OF EDGELINE RUMBLE STRIPS ON OUTSIDE SHOULDERS 2 FT AND WIDER, THE AUDIBLE PROFILED THERMOPLASTIC SHOULD FOLLOW A PATTERN OF 30' AUDIBLE SECTION FOLLOWED BY A 10' GAP IN THE RAISED PROFILE.

GENERAL NOTE:

- AUDIBLE PROFILED THERMOPLASTIC PLACEMENT ON CENTERLINES OR EDGELINES SHALL FOLLOW THE SAME LONGITUDINAL PLACEMENT AS SHOWN ON DETAILS T-33 OR T-35 RESPECTIVELY, EXCEPT AUDIBLE PROFILES SHALL NOT BE PLACED WHERE THERE IS A TYPICAL GAP IN MARKING (E.G. TWO-WAY LEFT TURN LANE OR CENTERLINE SKIP STRIPING).
- AUDIBLE PROFILED THERMOPLASTIC SHALL BE USED ONLY WHEN DIRECTED BY THE ENGINEER, OR AS SHOWN ON THE PLANS.

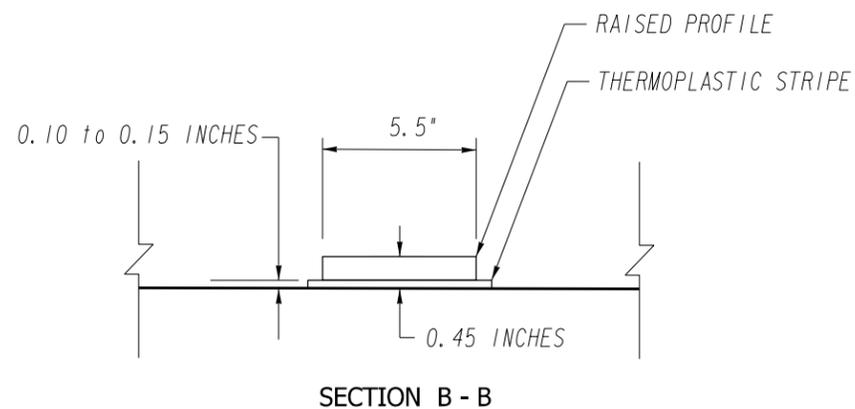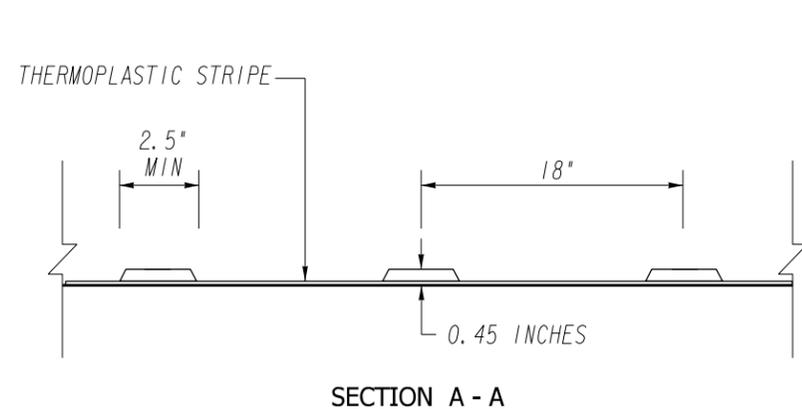

DATE		DEPARTMENT OF TRANSPORTATION	
REVISION		STATE OF GEORGIA	
BY		CONSTRUCTION DETAIL	
		AUDIBLE PROFILED THERMOPLASTIC	
		JULY 2024	NUMBER
		NOT TO SCALE	T-37