




OUTSIDE SHOULDER EDGE LINE RUMBLE STRIP
PLACEMENT AT INTERSECTIONS WITH RIGHT
TURN LANES OR TURNING EYEBROWS

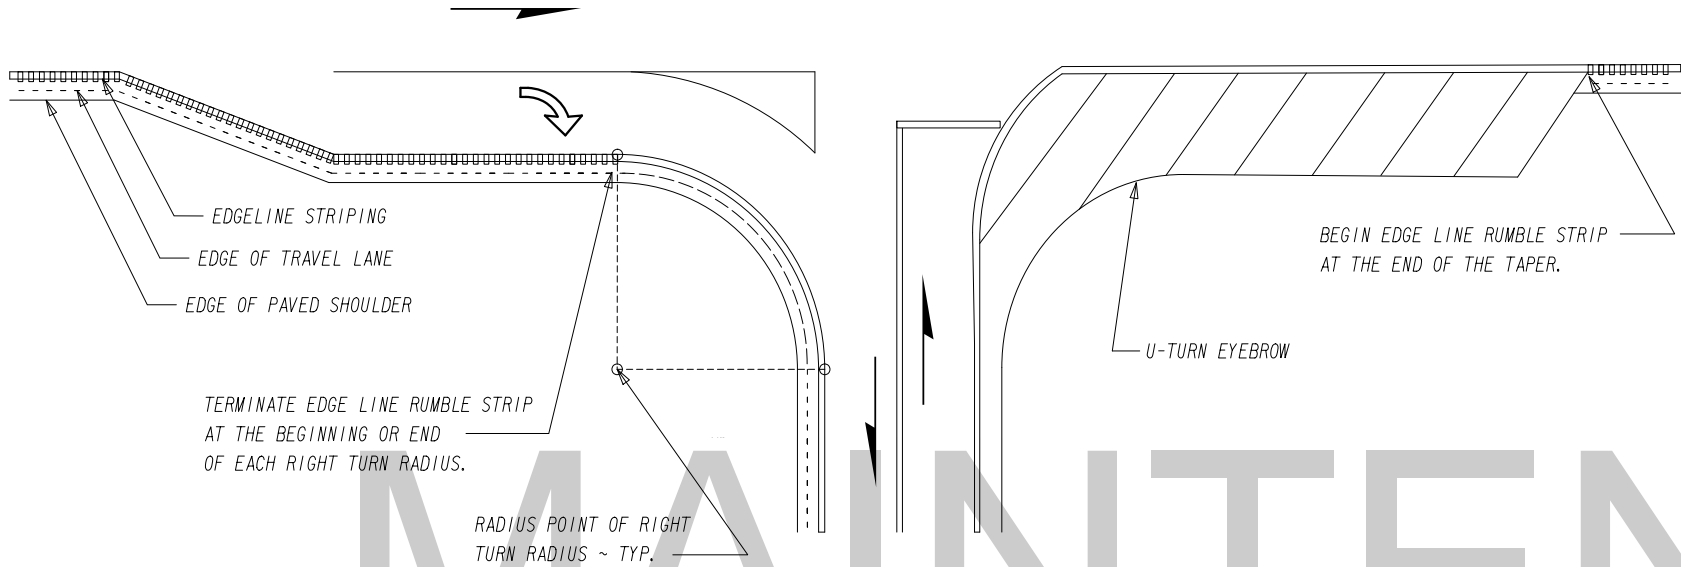


INSIDE SHOULDER EDGE LINE RUMBLE STRIP
PLACEMENT AT MEDIAN OPENINGS/
INTERSECTIONS WITH TURN LANES

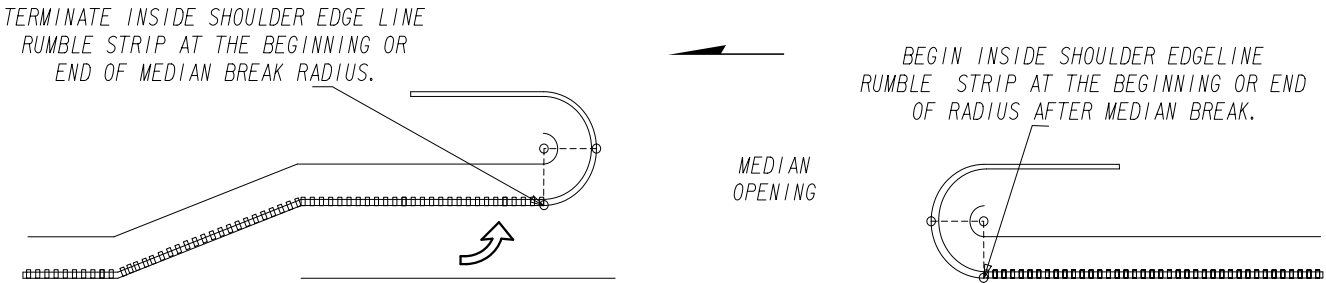

OUTSIDE SHOULDER EDGE LINE RUMBLE STRIP
PLACEMENT AT DRIVEWAYS AND SIDE STREETS

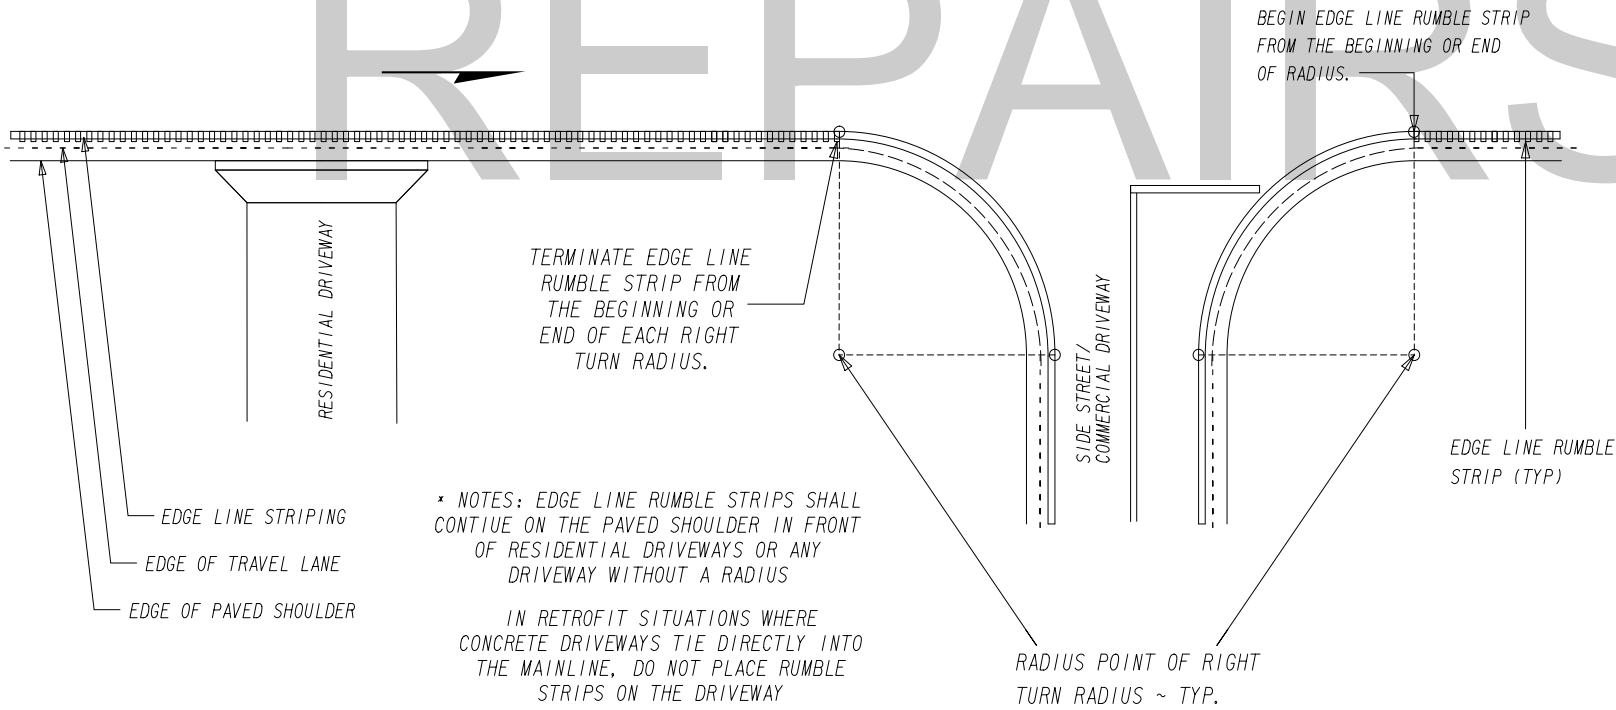

INSIDE SHOULDER EDGE LINE RUMBLE
STRIP PLACEMENT AT MEDIAN OPENINGS/
INTERSECTIONS WITHOUT TURN LANES

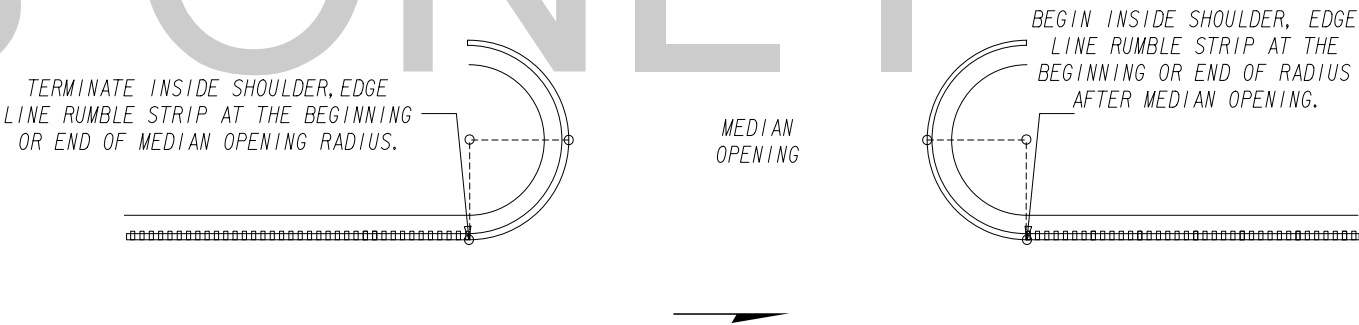

GENERAL NOTES:
REFER TO T-25 FOR RUMBLE STRIP DETAILS

			DATE	DEPARTMENT OF TRANSPORTATION STATE OF GEORGIA	
			REVISION	CONSTRUCTION DETAILS EDGE LINE RUMBLE STRIP	
				NO SCALE	DATE: SEPTEMBER 2017
			BY	DESIGNED _____ DRAWN _____ TRACED _____ CHECKED _____	NUMBER T-23A