



OUTSIDE SHOULDER RUMBLE STRIP
PLACEMENT AT INTERSECTIONS WITH
RIGHT TURN LANES OR TURNING EYEBROWS

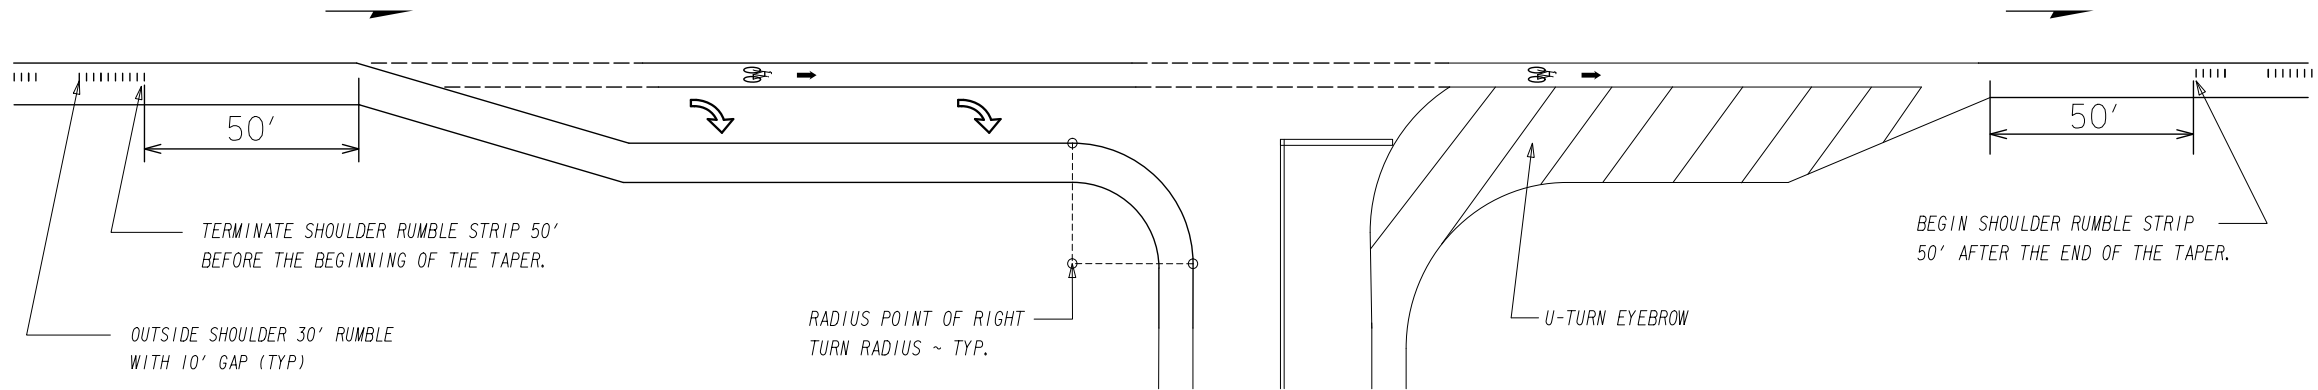


OUTSIDE SHOULDER RUMBLE STRIP PLACEMENT AT DRIVEWAYS/
SIDEStreETS AND TRANSITION FROM RURAL TO URBAN SHOULDER

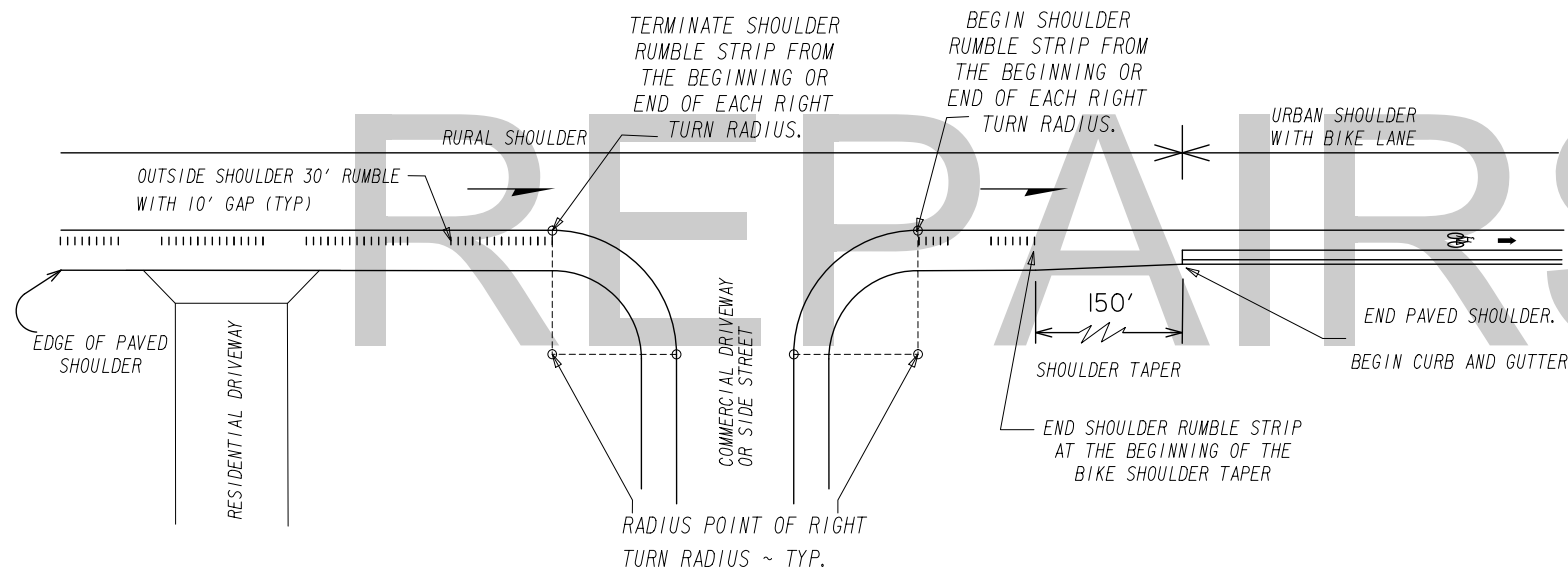


* NOTES: SHOULDER RUMBLE STRIPS SHALL CONTINUE ON THE PAVED SHOULDER IN FRONT OF RESIDENTIAL DRIVEWAYS OR ANY DRIVEWAY WITHOUT A RADIUS

IN RETROFIT SITUATIONS WHERE CONCRETE DRIVEWAYS TIE DIRECTLY INTO THE MAINLINE, DO NOT PLACE RUMBLE STRIPS ON THE DRIVEWAY

INSIDE SHOULDER RUMBLE STRIP PLACEMENT
AT INTERSECTIONS WITH TURN LANES

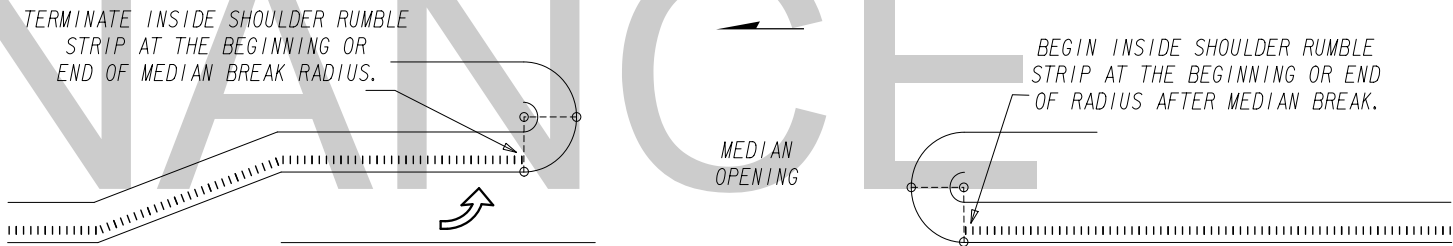

INSIDE SHOULDER RUMBLE STRIP PLACEMENT
AT INTERSECTIONS WITHOUT TURN LANES

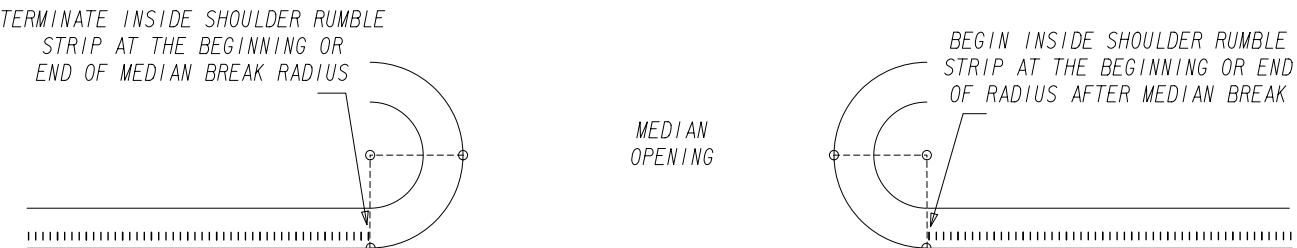

GENERAL NOTES:
REFER TO T-25 FOR RUMBLE STRIP DETAILS

			DATE	DEPARTMENT OF TRANSPORTATION STATE OF GEORGIA	
			REVISION	CONSTRUCTION DETAILS SHOULDER RUMBLE STRIP: NON-FREEWAY	
				NO SCALE	DATE: SEPTEMBER 2017
			BY	DESIGNED _____ DRAWN _____ TRACED _____ CHECKED _____	NUMBER T-23B