


ENTRANCE RAMP

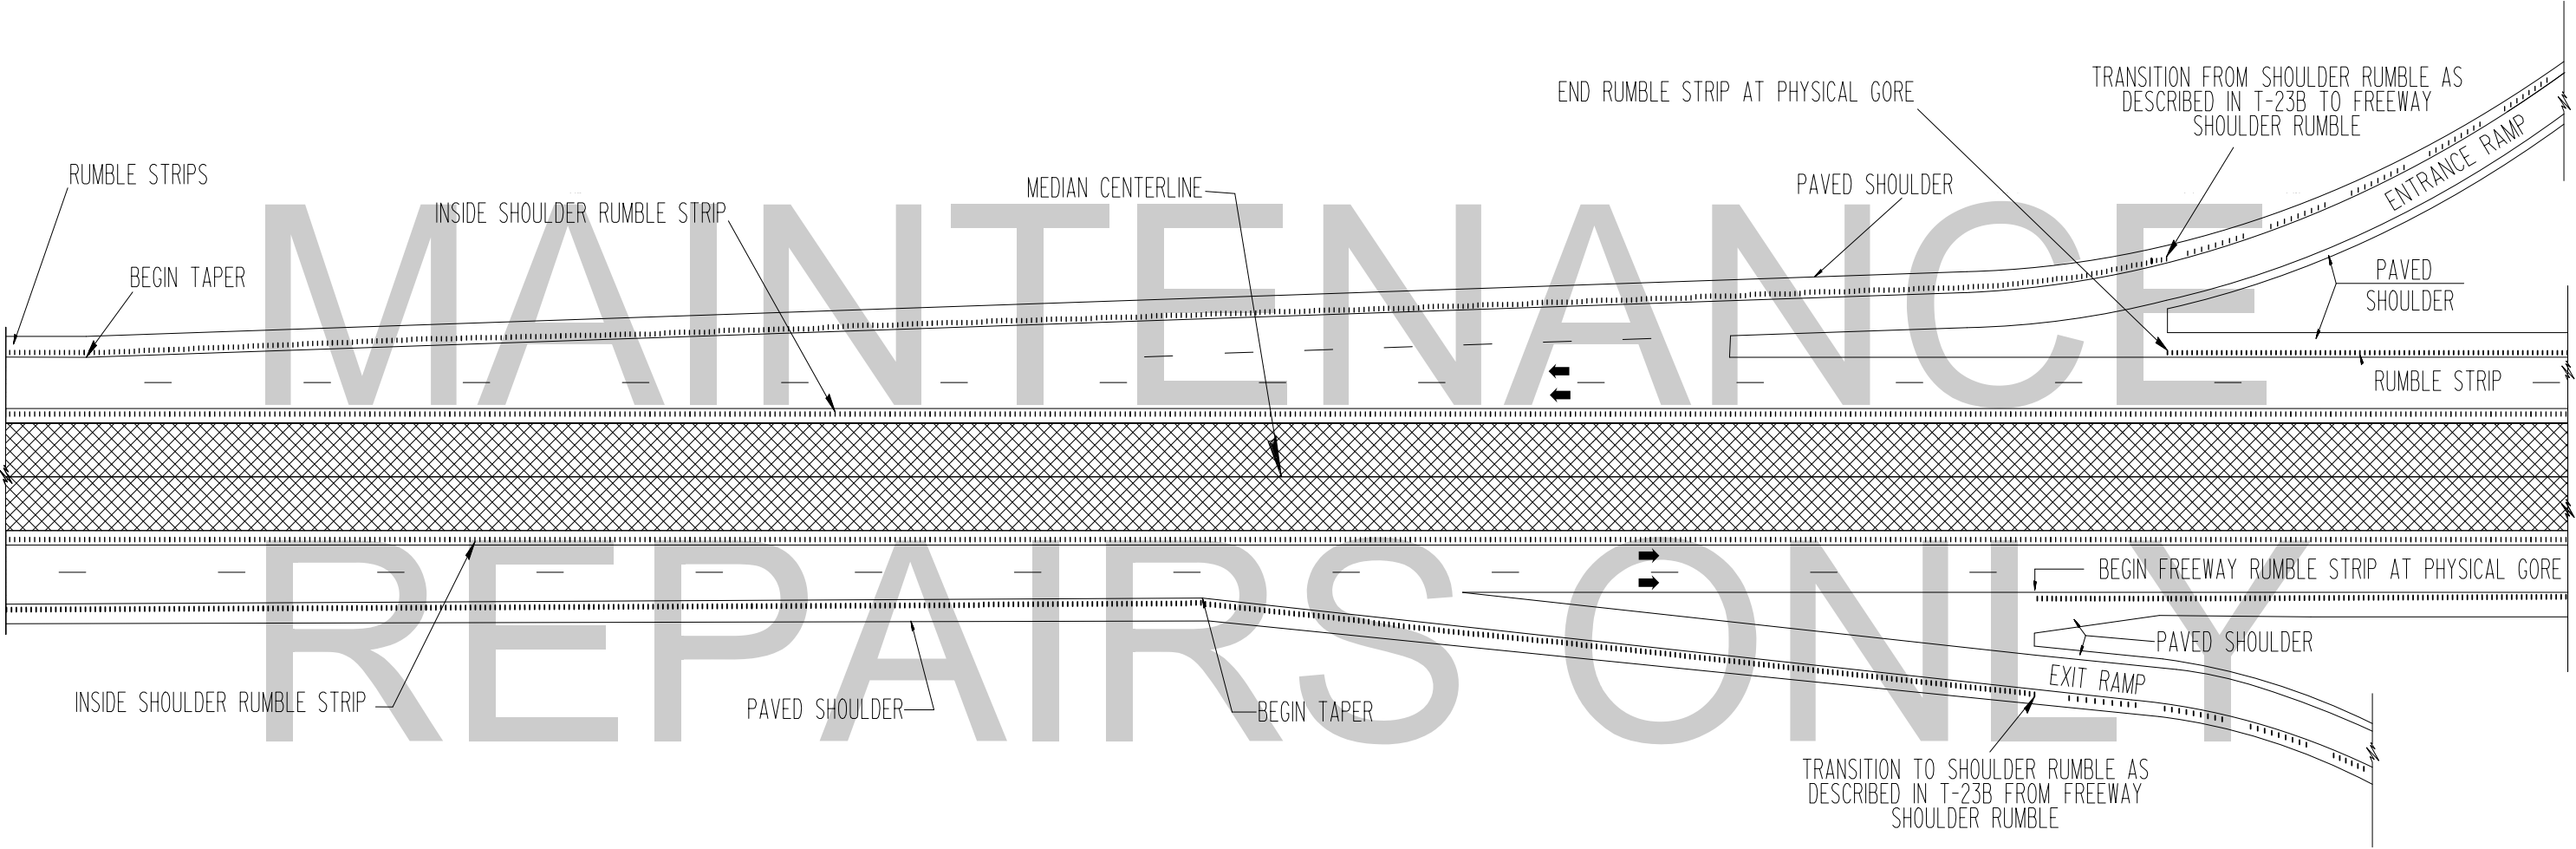

EXIT RAMP

GENERAL NOTES:
REFER TO T-25 FOR RUMBLE STRIP DETAILS

			DATE	DEPARTMENT OF TRANSPORTATION STATE OF GEORGIA	
			REVISION	CONSTRUCTION DETAILS SHOULDER RUMBLE STRIP: ASPHALT FREEWAYS	
				NO SCALE	DATE: SEPTEMBER 2017
			BY	DESIGNED _____ DRAWN _____ TRACED _____ CHECKED _____	NUMBER T-23C