




CENTERLINE RUMBLE STRIP PLACEMENT
AT INTERSECTIONS AND MAJOR DRIVEWAYS

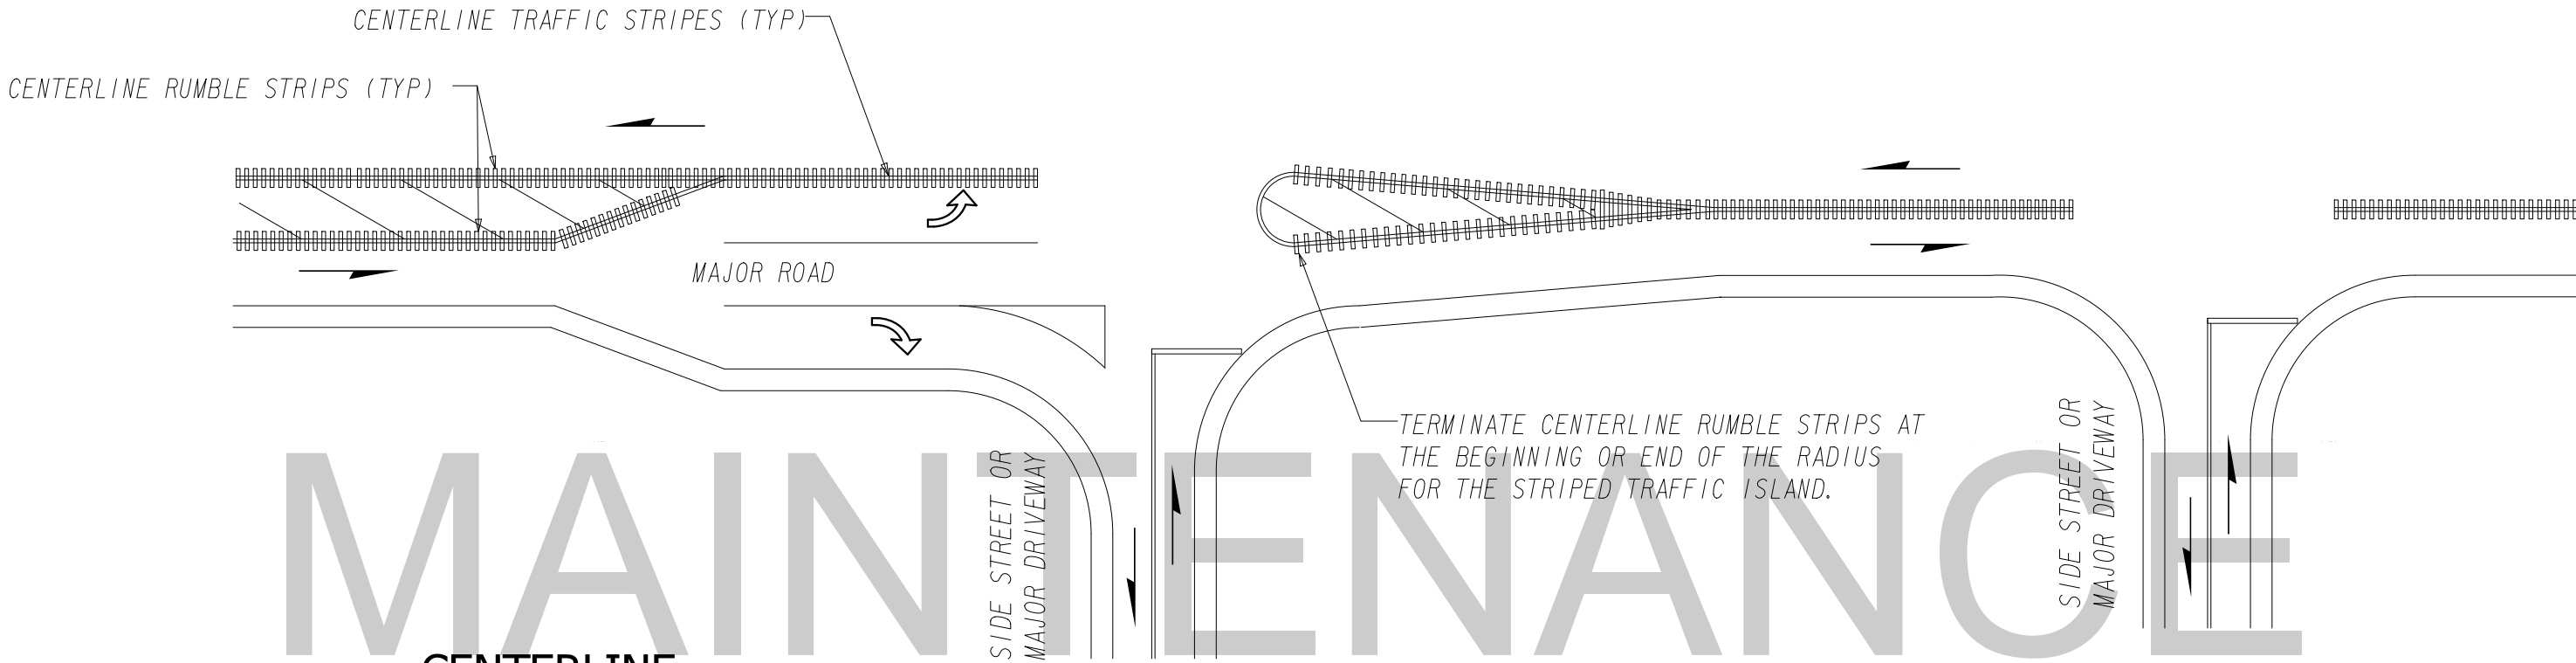

CENTERLINE
RUMBLE STRIP DETAILS

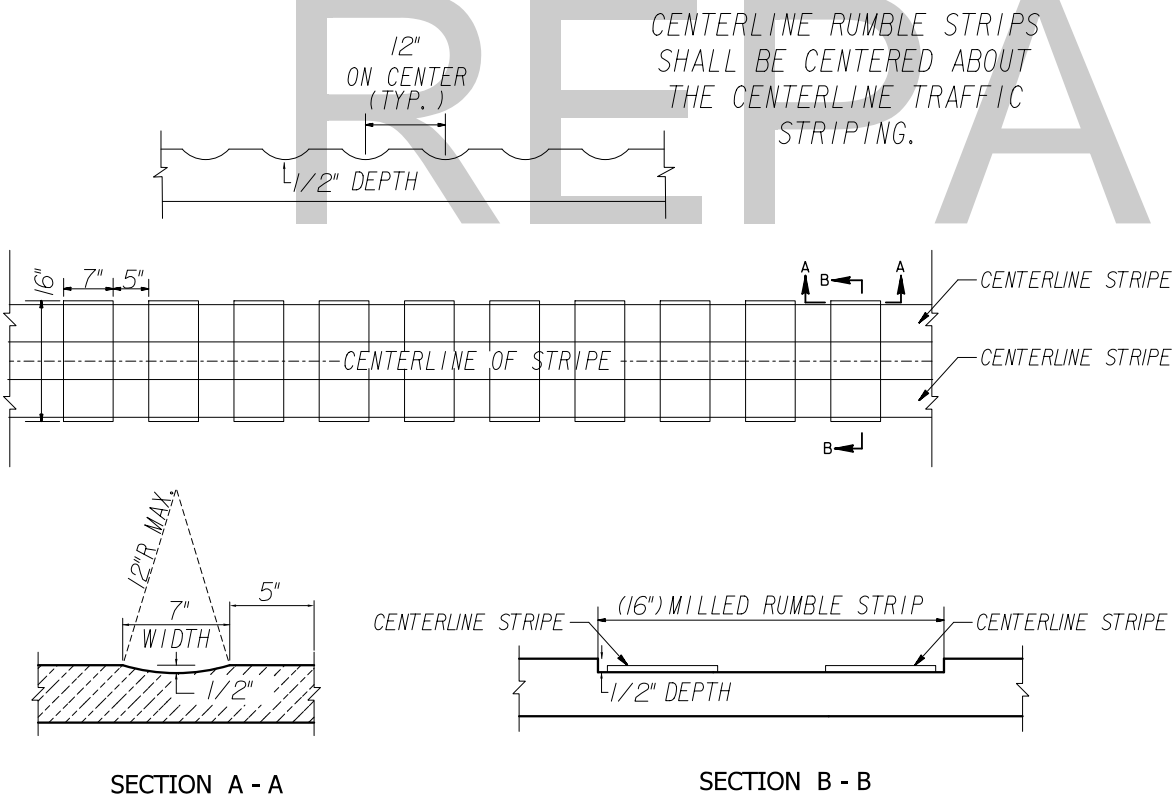

CENTERLINE RUMBLE STRIP PLACEMENT
AT MINOR DRIVEWAYS

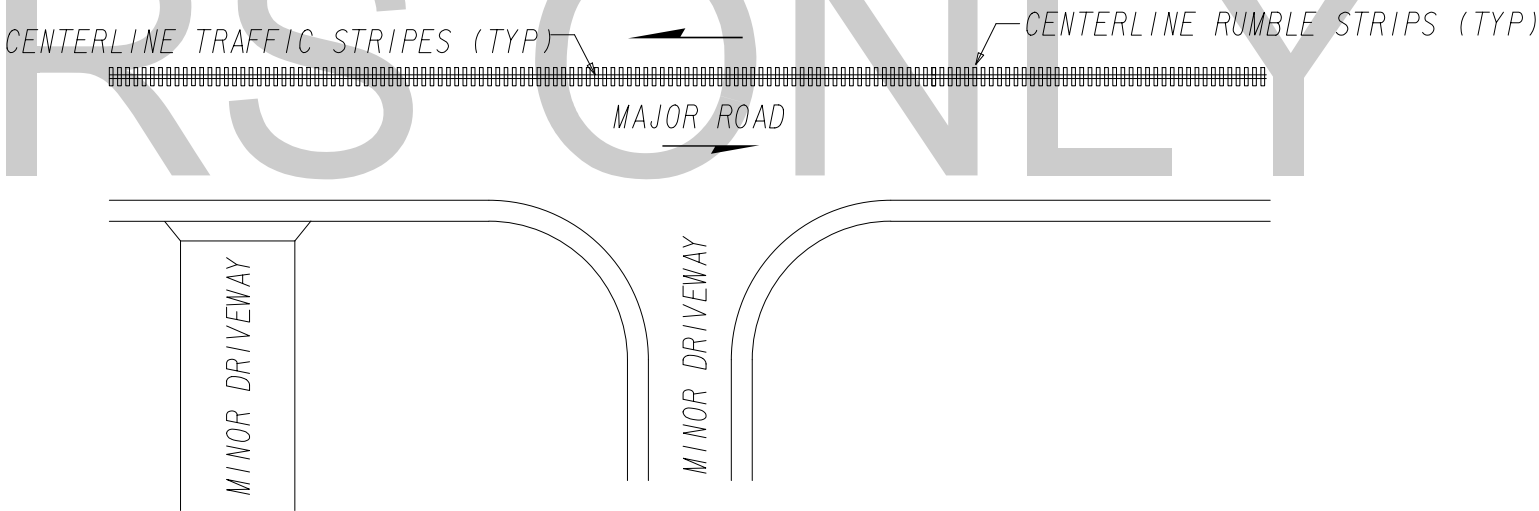

GENERAL NOTES:
FOR PROJECTS OR PORTIONS OF PROJECTS WHERE
CENTERLINE RUMBLE STRIPS ARE UTILIZED, PLACE
THE CENTERLINE RUMBLE STRIPS WHEREVER THE
CENTERLINE STRIPING IS PLACED

DETAILS ARE INTENDED FOR ASPHALT ROADWAYS.
MILLED CENTERLINE RUMBLE STRIPS SHOULD ONLY
BE CONSIDERED ON A CONCRETE ROADWAY IF IT
IS IN ITS FINAL CONFIGURATION.

9-8-17				DATE				DEPARTMENT OF TRANSPORTATION			
								STATE OF GEORGIA			
								CONSTRUCTION DETAILS			
								CENTERLINE RUMBLE STRIP			
								NO SCALE			
								DATE: SEPTEMBER 2017			
								DESIGNED _____			
								DRAWN _____			
								TRACED _____			
								CHECKED _____			
								NUMBER			
								T-24			