



STATE	COUNTY	PROJECT NUMBER	SHEET NO.	TOTAL SHEETS
GA.				


DROP CABLE SPLICE DETAIL
FOR
LOCAL CONTROLLER WITH STAR MODEM

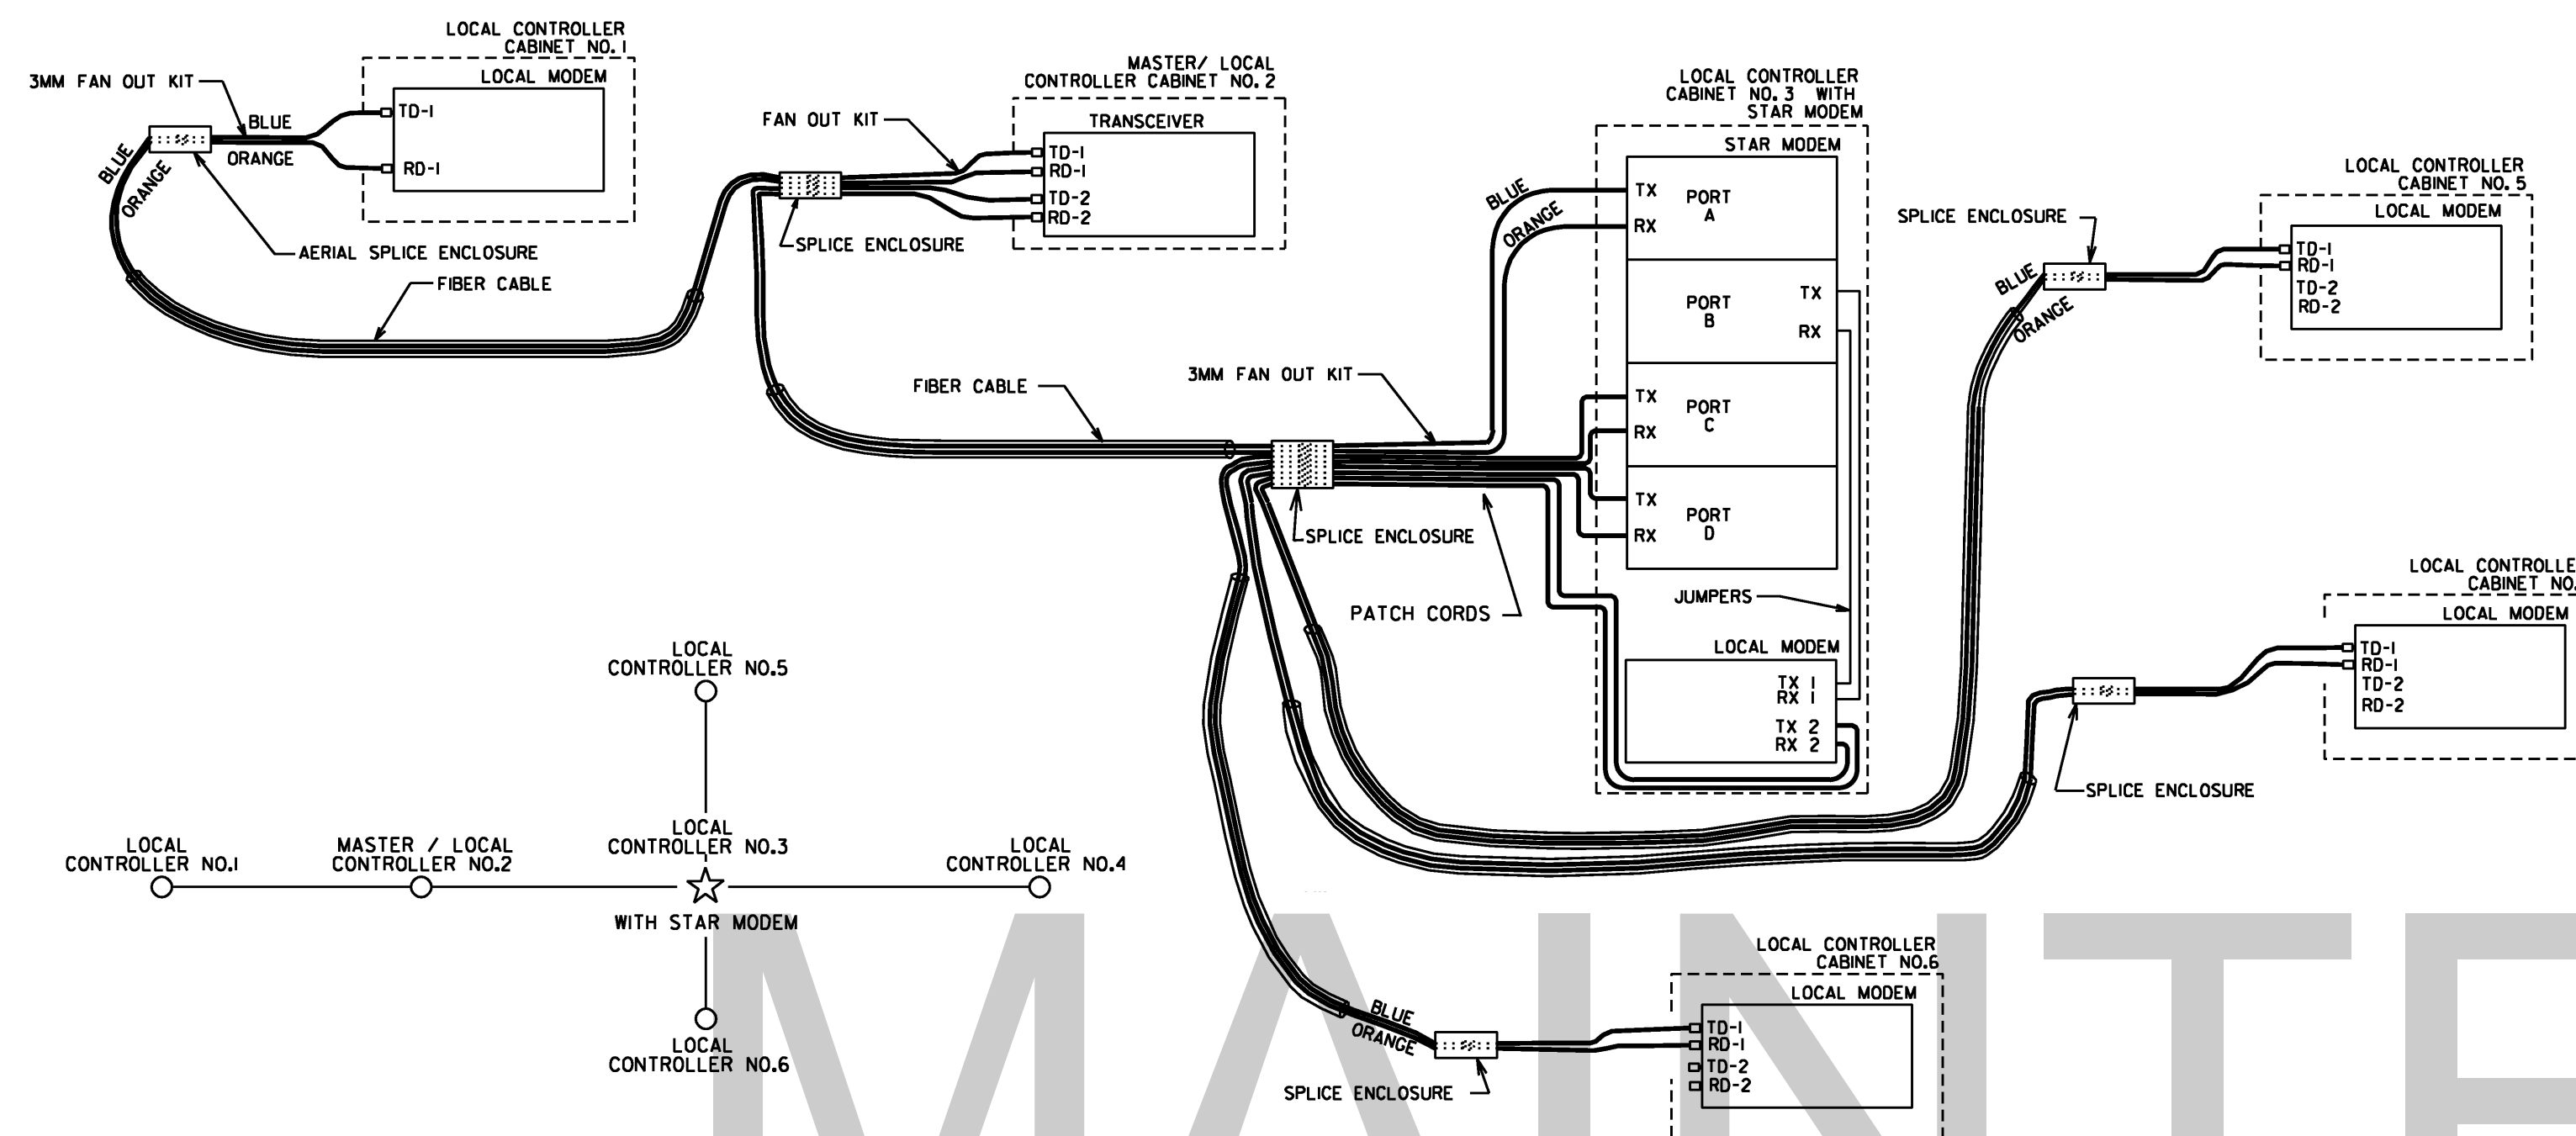

FIBER OPTIC DISTRIBUTION DETAIL
(CLOSED LOOP SYSTEM ONLY)

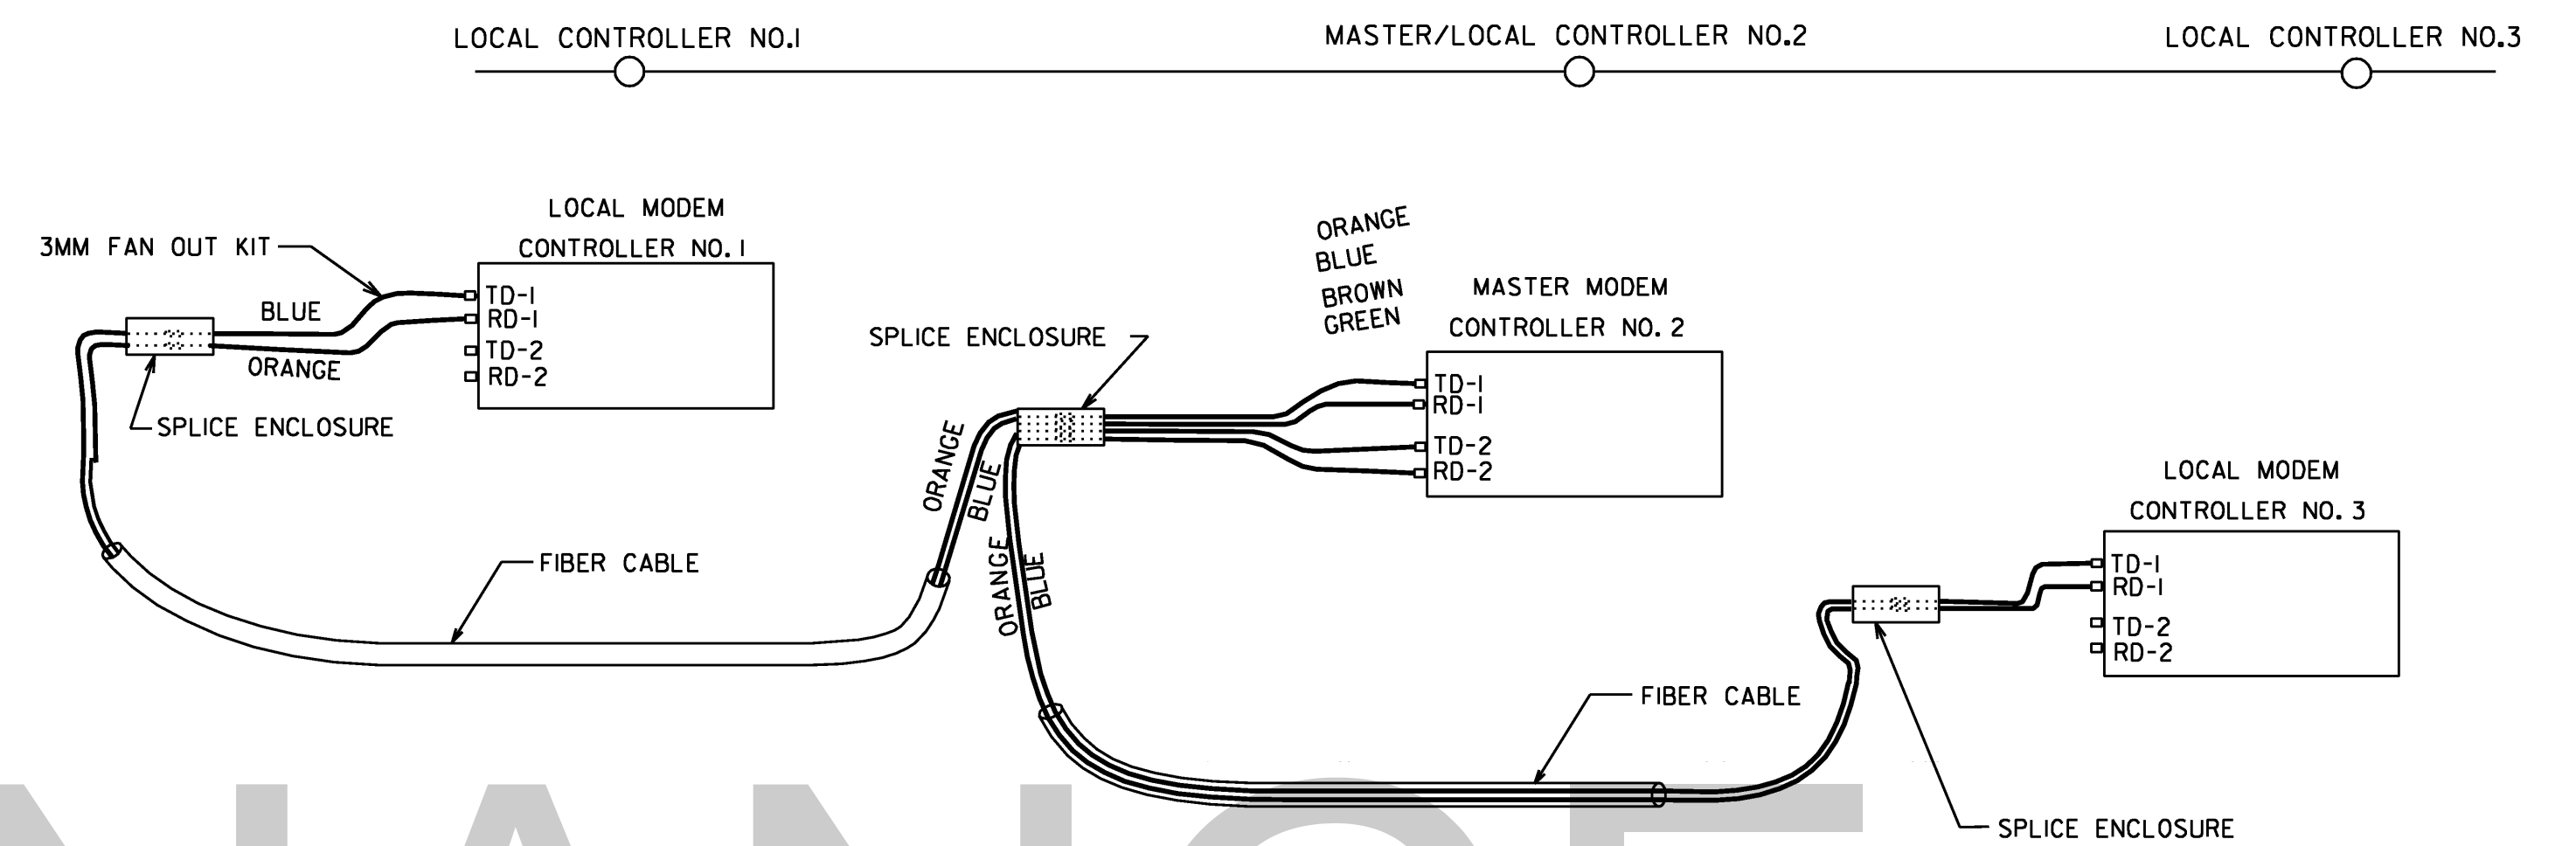

DROP CABLE SPLICE DETAIL
FOR
MASTER / LOCAL CONTROLLER WITH STAR MODEM

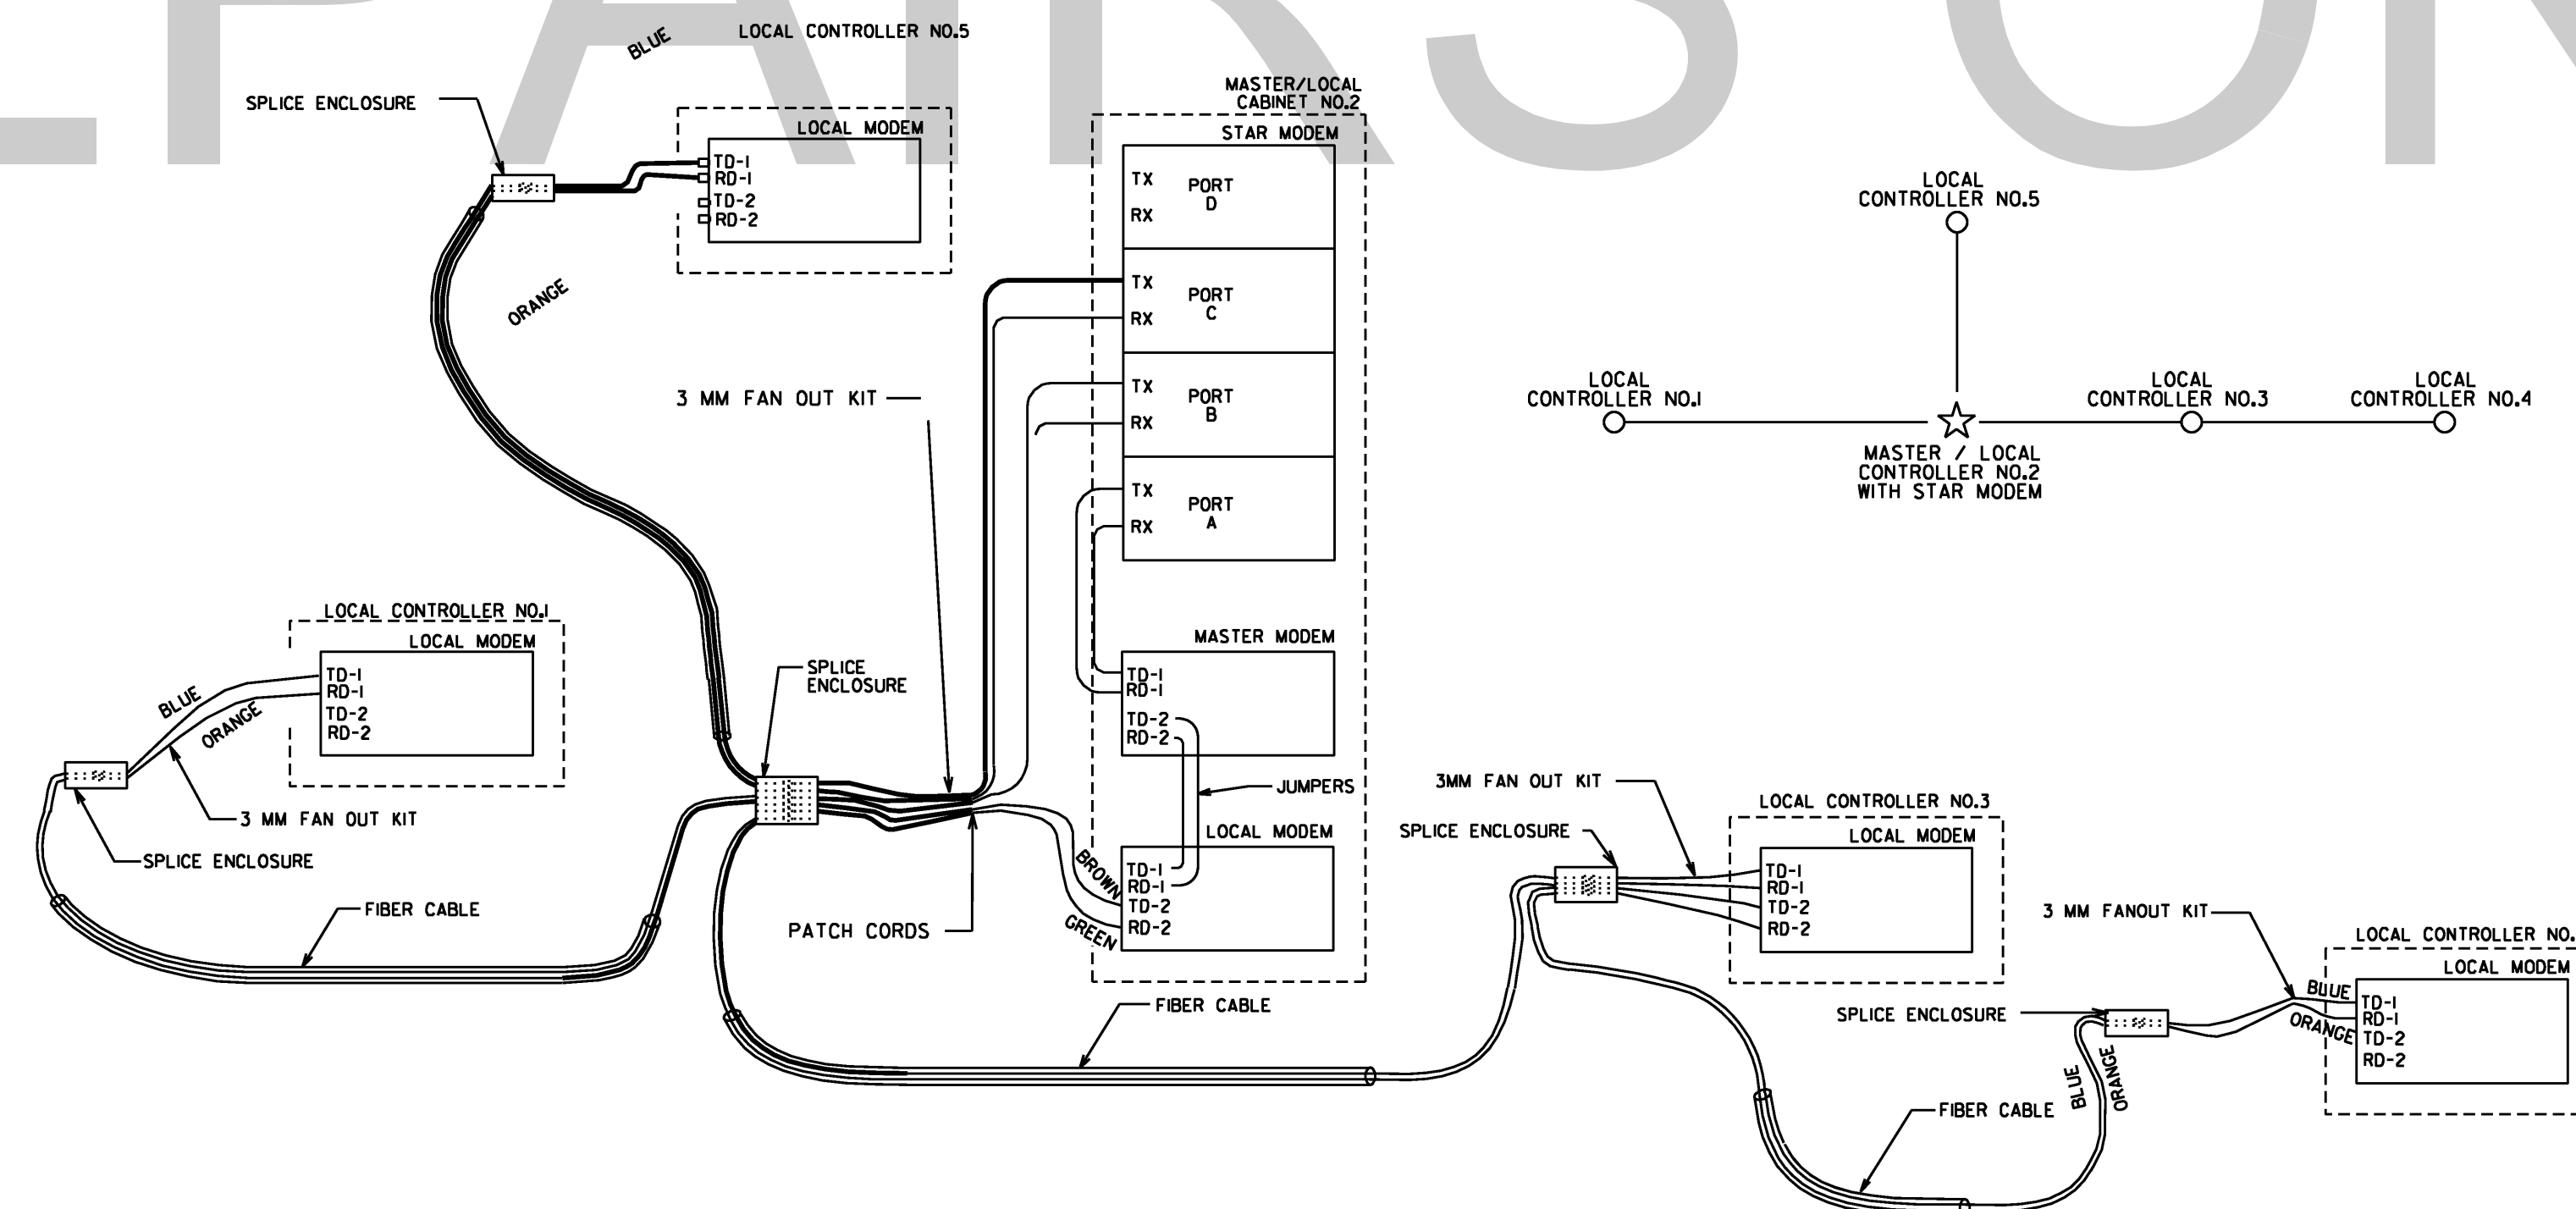

				04/28/2021	DATE	DEPARTMENT OF TRANSPORTATION STATE OF GEORGIA
				MAINTENANCE REPAIRS ONLY	REVISION DESCRIPTION	TRAFFIC SIGNAL DETAIL <i>FIBER OPTICS DETAILS</i> <i>2 OF 2</i>
				REV. BY:		DETAIL NUMBER <i>APRIL 2010</i> NOT TO SCALE - REPORT ERRORS <i>TS-11</i>