

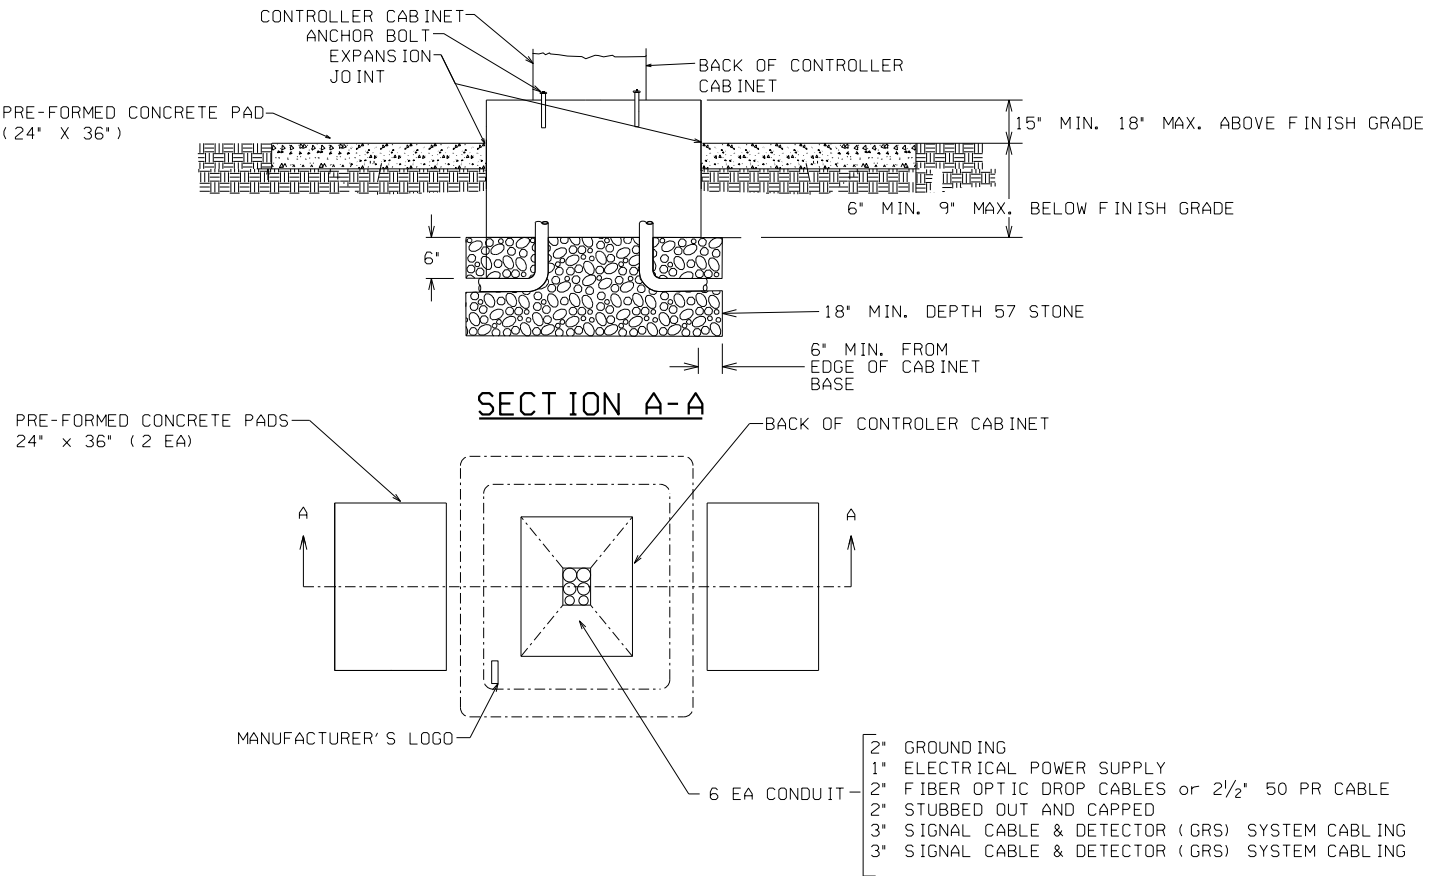



PREFABRICATED 332 CONTROLLER BASE

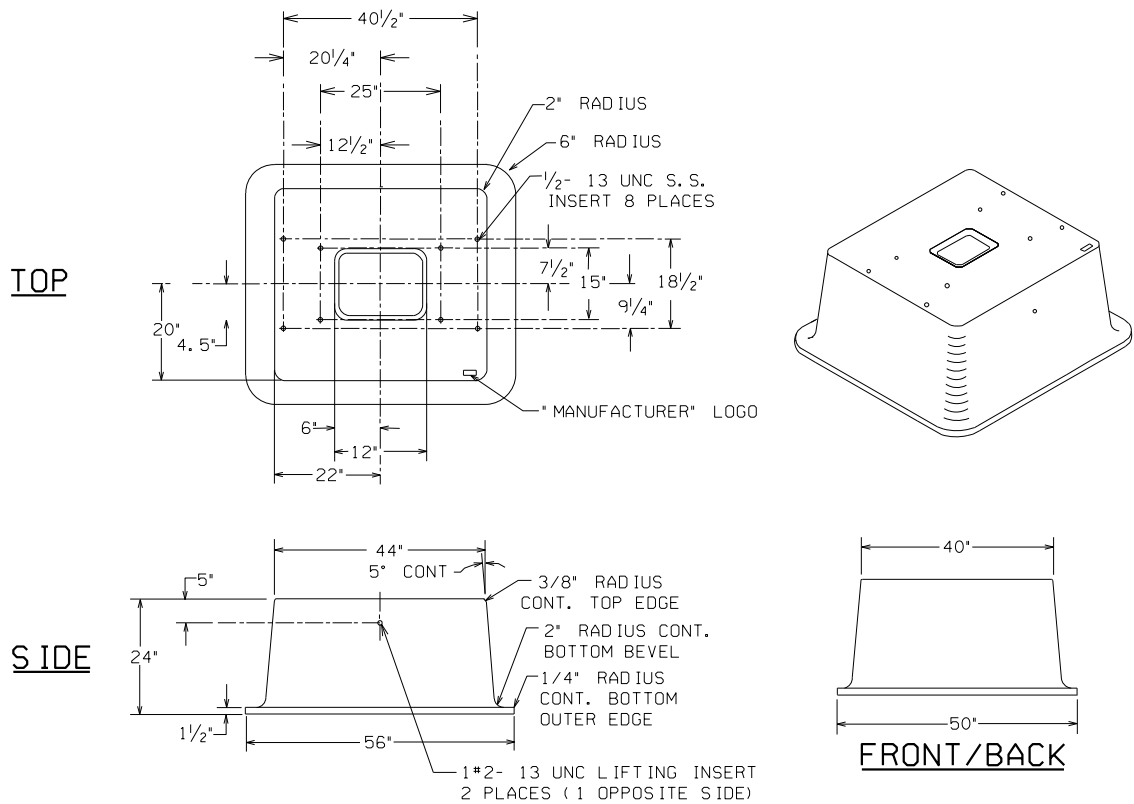

PREFABRICATED CONTROLLER BASE
WITH UPS BASE MOUNT EXTENSION

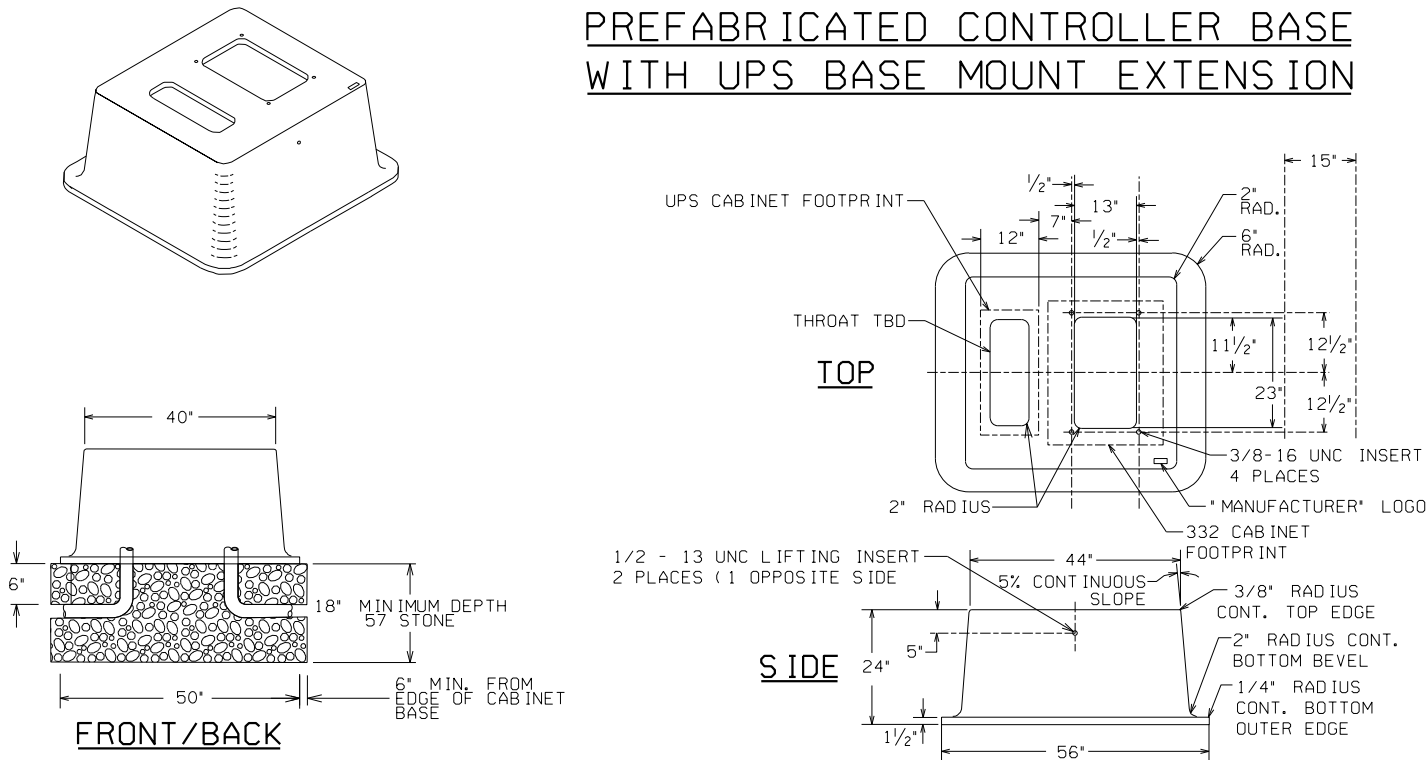

PREFABRICATED UPS BASE
MOUNT CABINET BASE

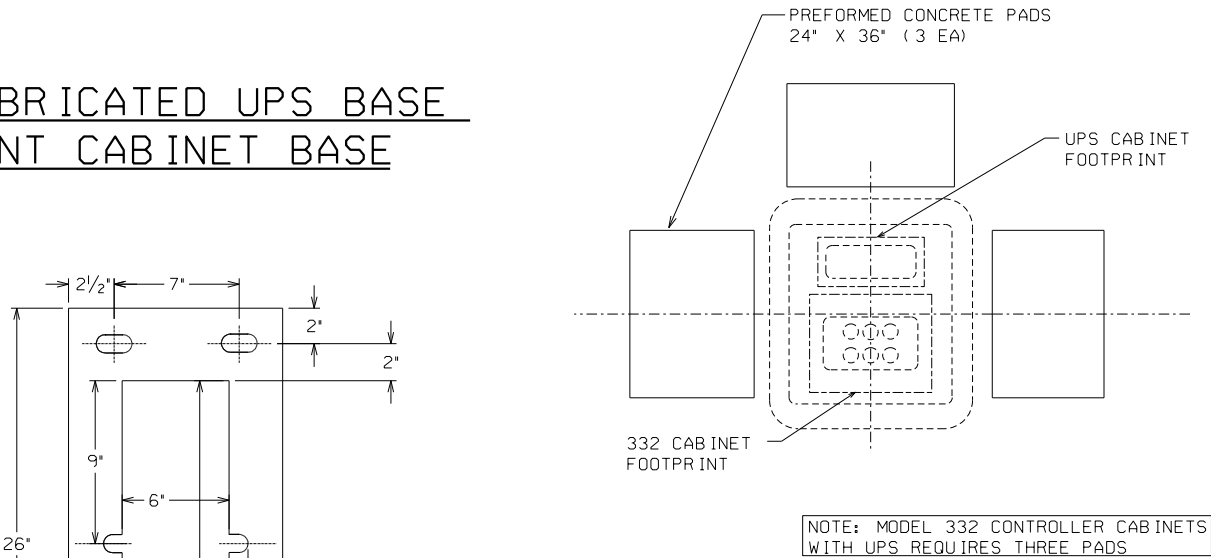

					DATE	DEPARTMENT OF TRANSPORTATION STATE OF GEORGIA	
					REVISION	CONSTRUCTION DETAIL	
						PREFABRICATED CABINET BASE	
					BY	NOVEMBER 2020 NO SCALE	NUMBER TS-02