



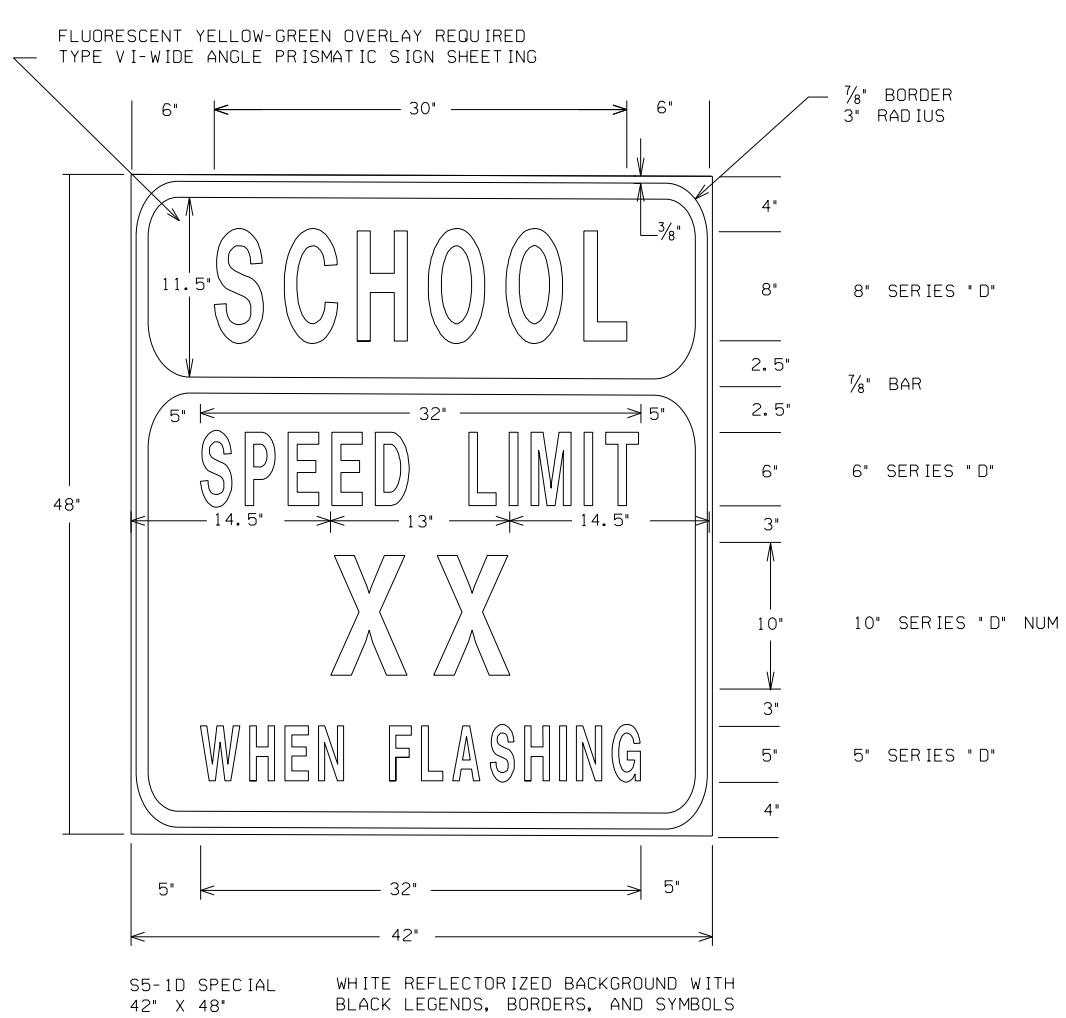

NOTE: THE SPECIAL S5-1D (42" X 48") SCHOOL SPEED LIMIT SIGN DETAIL, SHOWN ABOVE MAY BE USED WITH POST MOUNTED INSTALLATION; SEE DETAIL FOR "FLASHING SCHOOL ASSEMBLY" WHEN SIGN IS USED FOR GROUND/POST MOUNTED INSTALLATION WITH FLASHING BEACON.

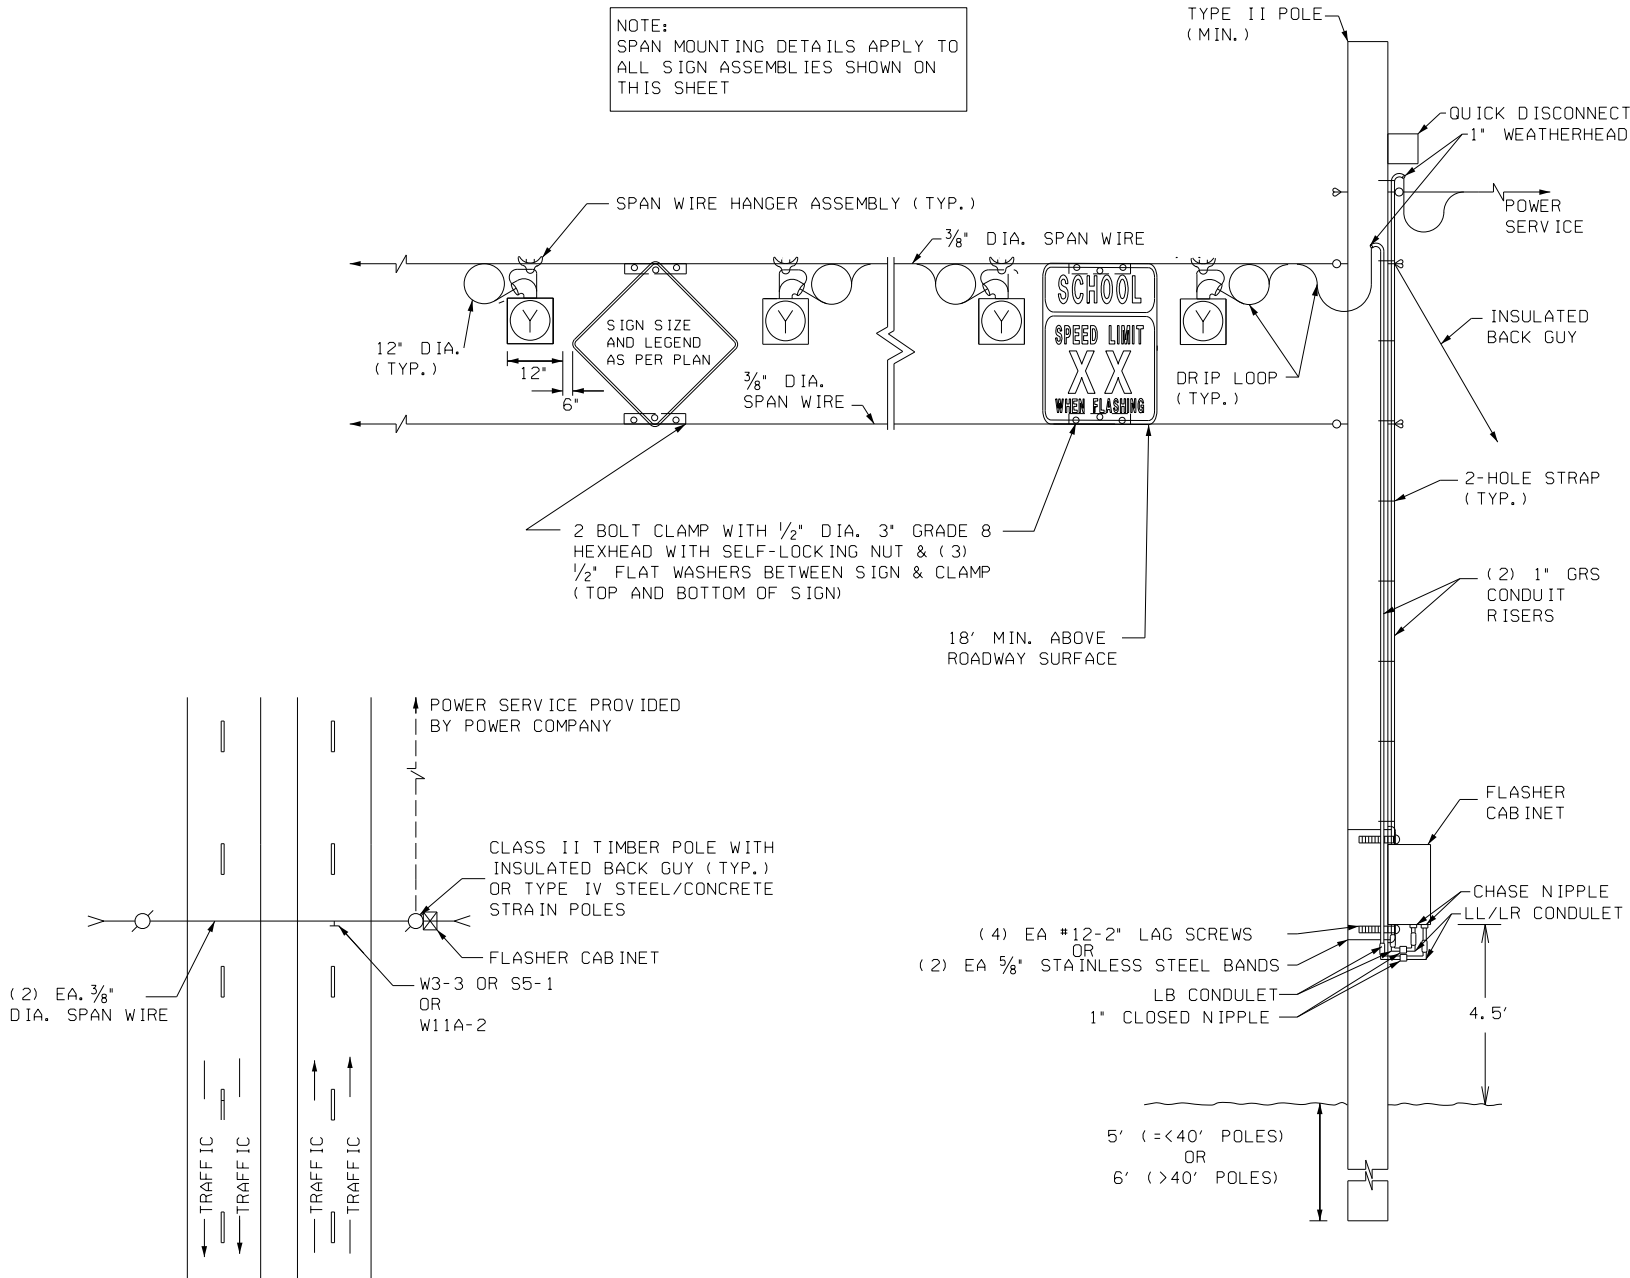

FRONT VIEW

SITE LAYOUT

STANDARD SIGN SUMMARY GENERAL NOTES

- ALL STANDARD HIGHWAY SIGNS SHALL BE FABRICATED AND ERECTED IN ACCORDANCE WITH THE DETAILS SHOWN IN THE PLANS, THE MANUAL ON UNIFORM TRAFFIC CONTROL DEVICES (CURRENT EDITION) AND GEORGIA'S STANDARD SPECIFICATIONS, SUPPLEMENTAL SPECIFICATIONS, AND/OR SPECIAL PROVISIONS.
- ALL STANDARD HIGHWAY SIGNS SHALL BE ERECTED AT A HEIGHT OF 7 FEET ABOVE THE NORMAL EDGE OF PAVEMENT TO THE BOTTOM OF THE SIGN OR ASSEMBLY.
- IN ORDER TO MEET CLEAR ZONE REQUIREMENTS, FIXED OBJECTS SHALL BE PLACED WITH APPROPRIATE OFFSET AS DEFINED IN THE GDOT DESIGN POLICY MANUAL OR AASHTO'S "ROADSIDE DESIGN GUIDE", OR BE PROTECTED BY GUARDRAIL. FOR GUARDRAIL APPLICATIONS, PROVIDE A MINIMUM SPACING OF 6 FEET BETWEEN THE FACE OF THE GUARDRAIL AND THE FACE OF ALL OBJECTS BEHIND THE GUARDRAIL.
- TYPE 9 REFLECTIVE SHEETING SHALL BE USED FOR ALL STANDARD HIGHWAY SIGNS REQUIRING REFLECTORIZED BACKGROUNDS OR SPECIFIED OTHERWISE IN THE PLANS. EITHER CLASS 1 OR CLASS 2 ADHESIVE BACKING IS PERMISSIBLE.
- TYPE XI (VERY HIGH INTENSITY) YELLOW-GREEN FLOURESCENT BACKGROUND SHALL BE USED FOR ALL SCHOOL WARNING SIGNS. THE "SCHOOL" PORTION OF THE SCHOOL SPEED LIMIT (S5-1 OR S5-1D SPECIAL) SIGNS AND ANY SUPPLEMENTAL PLAQUES USED IN ASSOCIATION WITH THESE WARNING SIGNS SHALL USE A TYPE XI (VERY HIGH INTENSITY) FLOURESCENT YELLOW-GREEN BACKGROUND WITH BLACK LEGEND AND BORDER UNLESS OTHERWISE NOTED IN THE M.U.T.C.D.
- REFER TO GDOT TRAFFIC SIGNAL STANDARD DETAILS AND GDOT STANDARD SPECIFICATIONS 647 AND 925.

				DATE	DEPARTMENT OF TRANSPORTATION STATE OF GEORGIA	
				REVISION	CONSTRUCTION DETAIL	
					FLASHING BEACON ASSEMBLY	
					SPAN WIRE INSTALLATION	
				BY	NOVEMBER 2020 NO SCALE	NUMBER TS-10A