
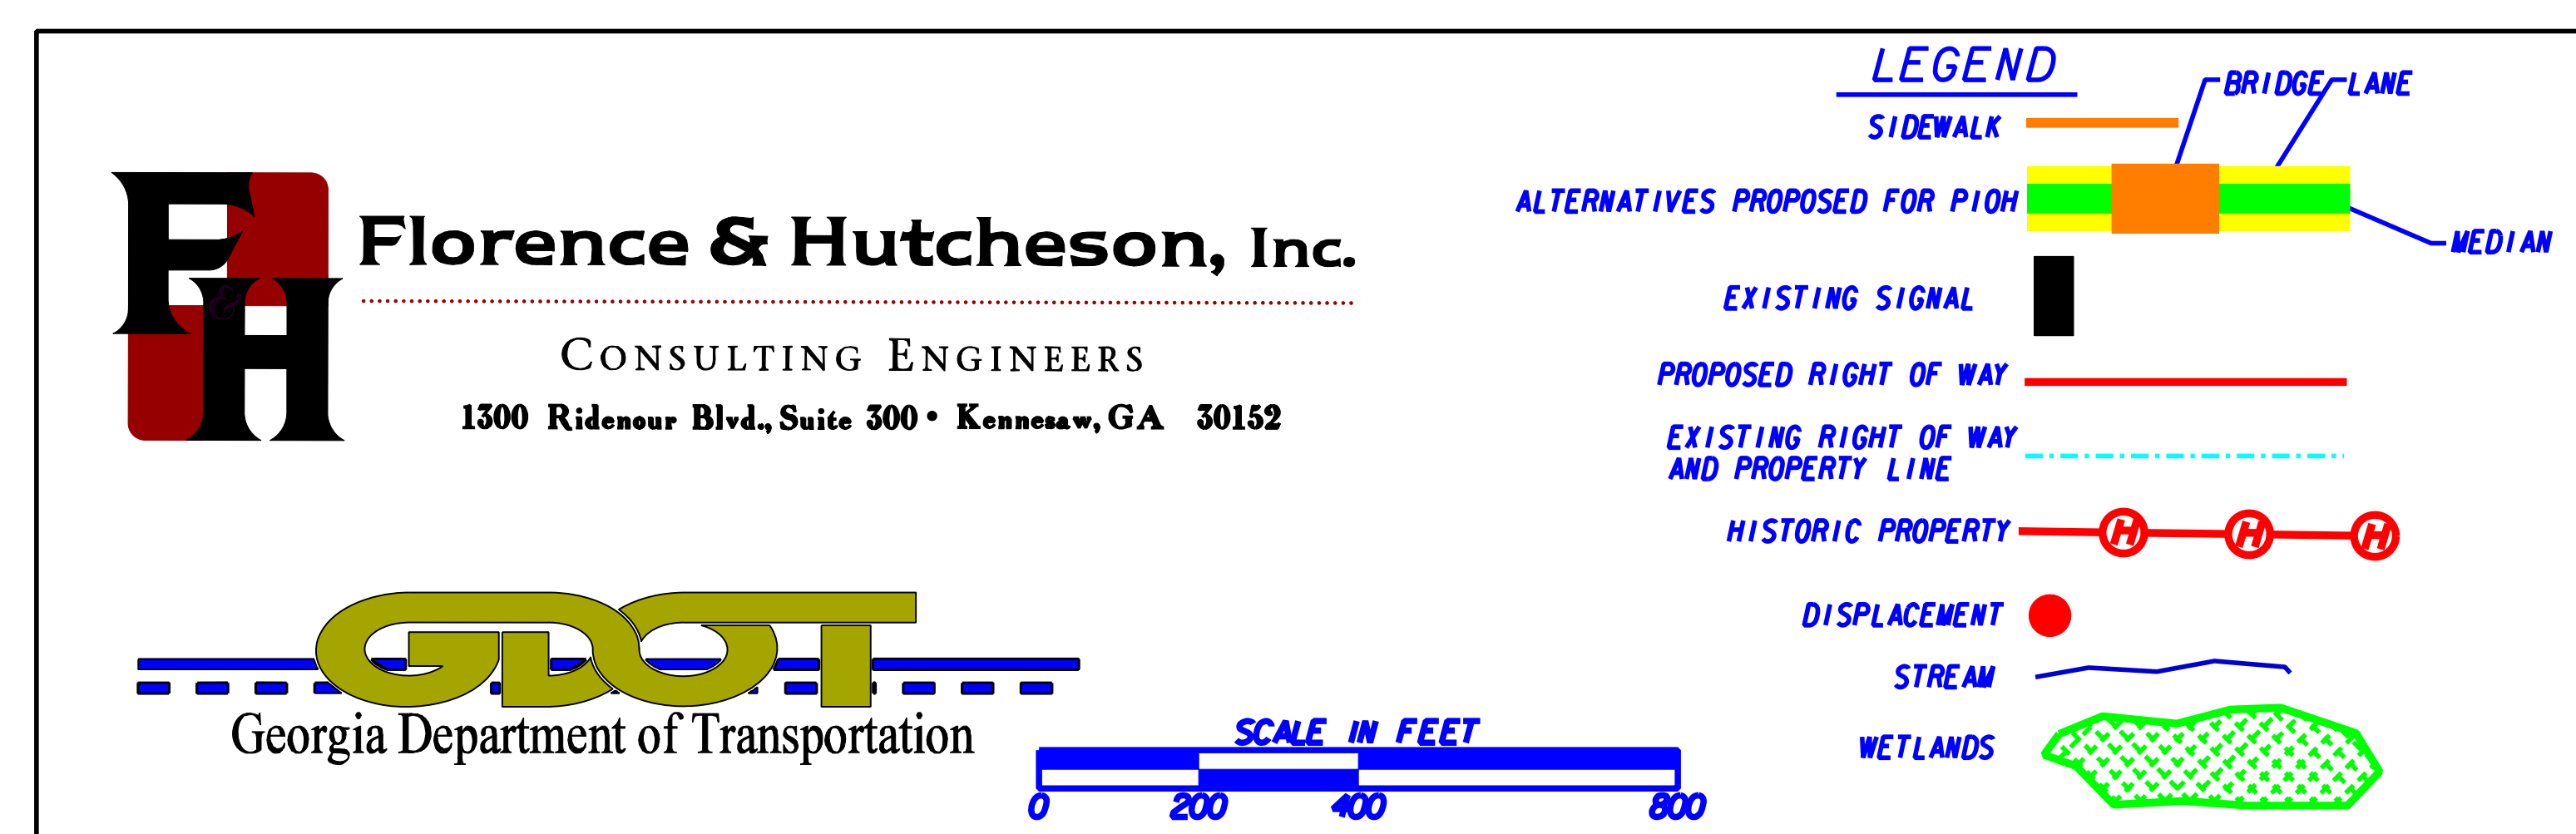


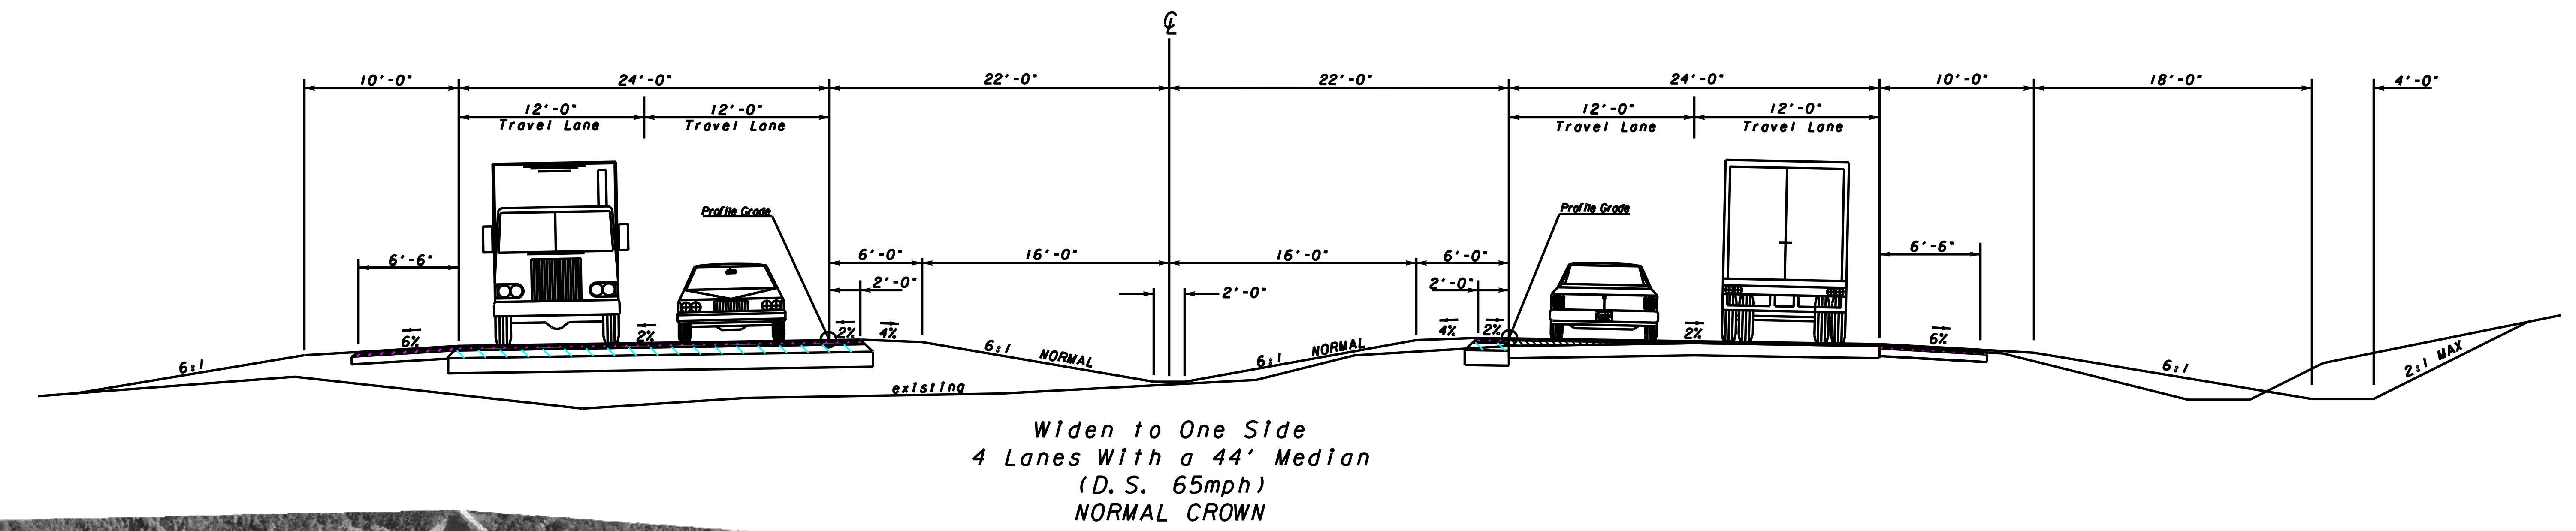

CONCEPT LAYOUT
STP-0000-00(313)
P.I. 0000313
BEN HILL/ IRWIN COUNTIES
SR 107 FROM CR 264 TO
SR 11/ US129
APRIL 2007