


MATCHLINE 1 OF 2

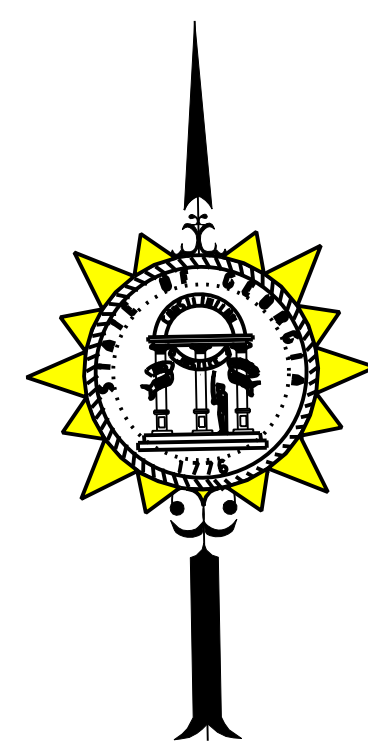

CONCEPT LAYOUT

STP-0000-00(313)



P.I. 0000313

BEN HILL/ IRWIN COUNTIES

SR 107 FROM CR 264 TO

SR 11/ US129

APRIL 2008

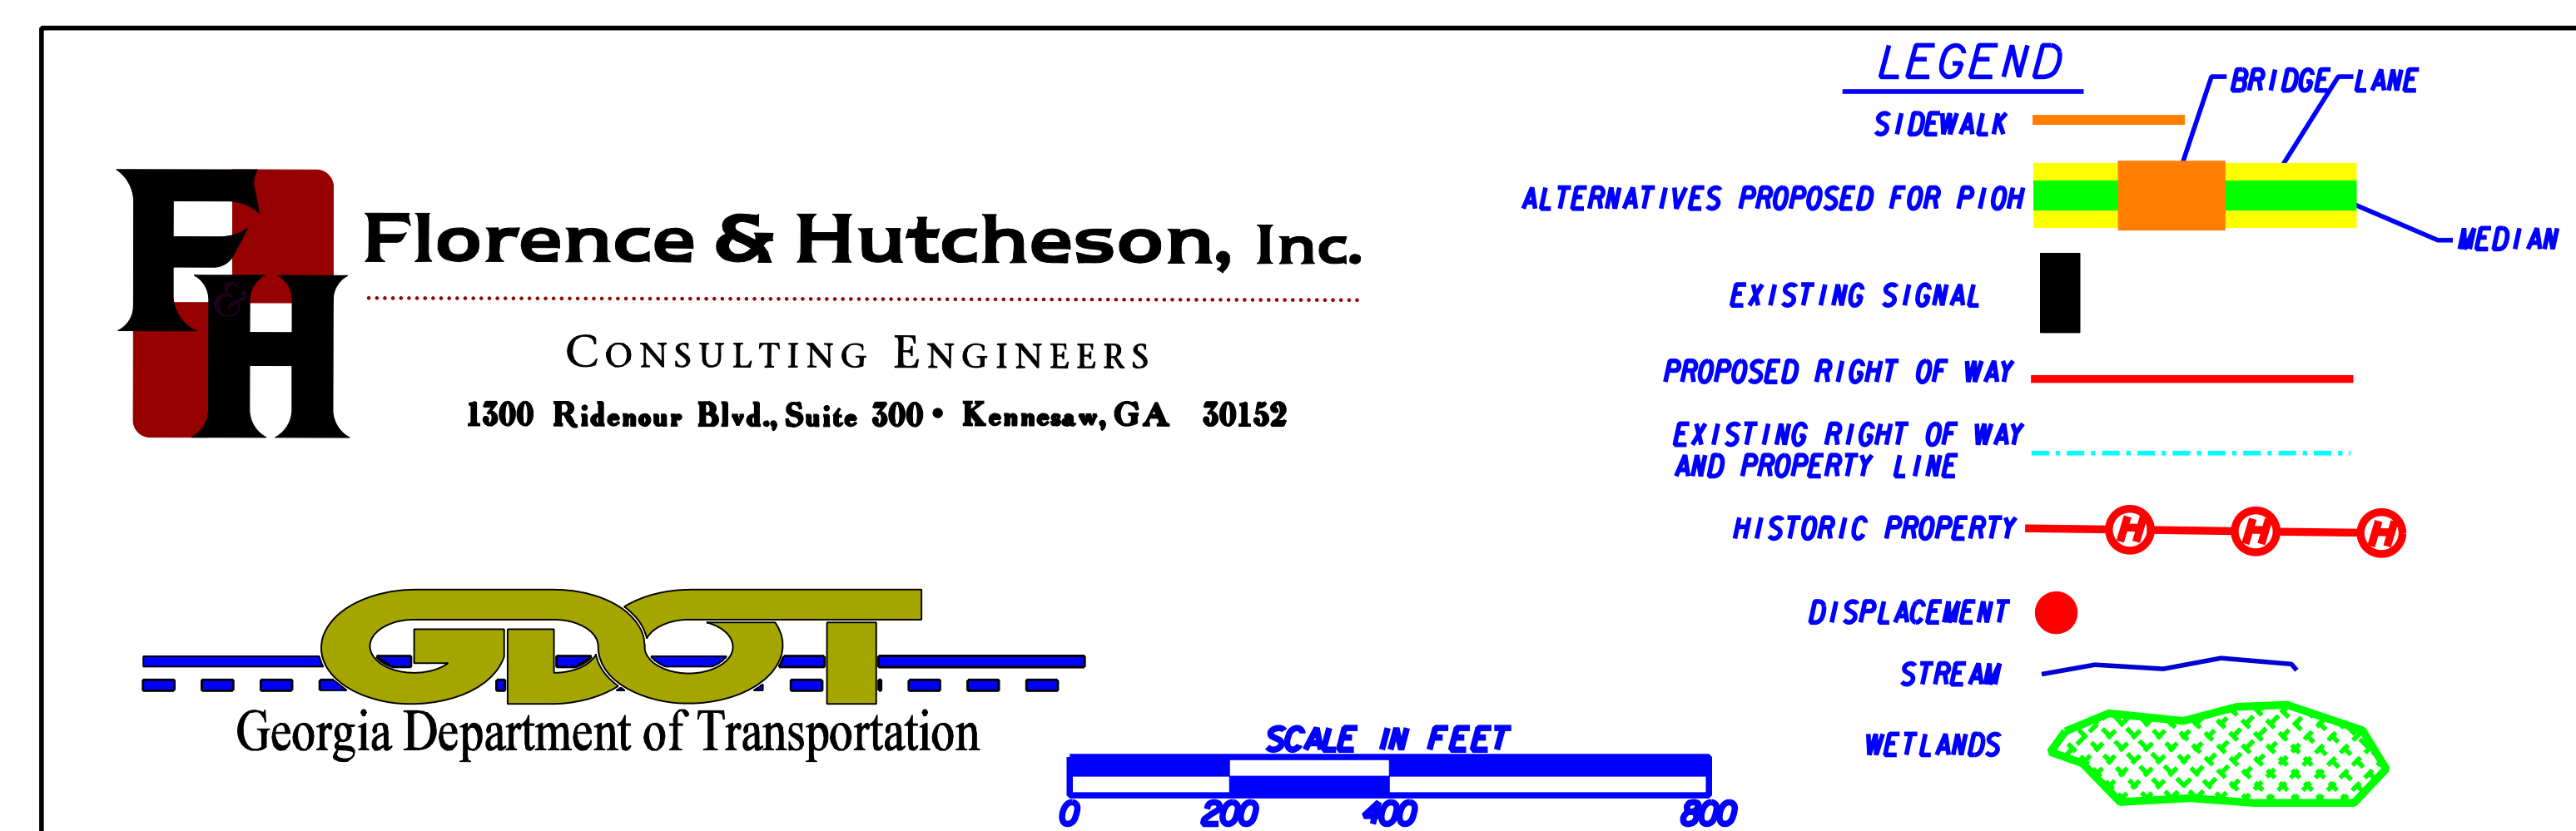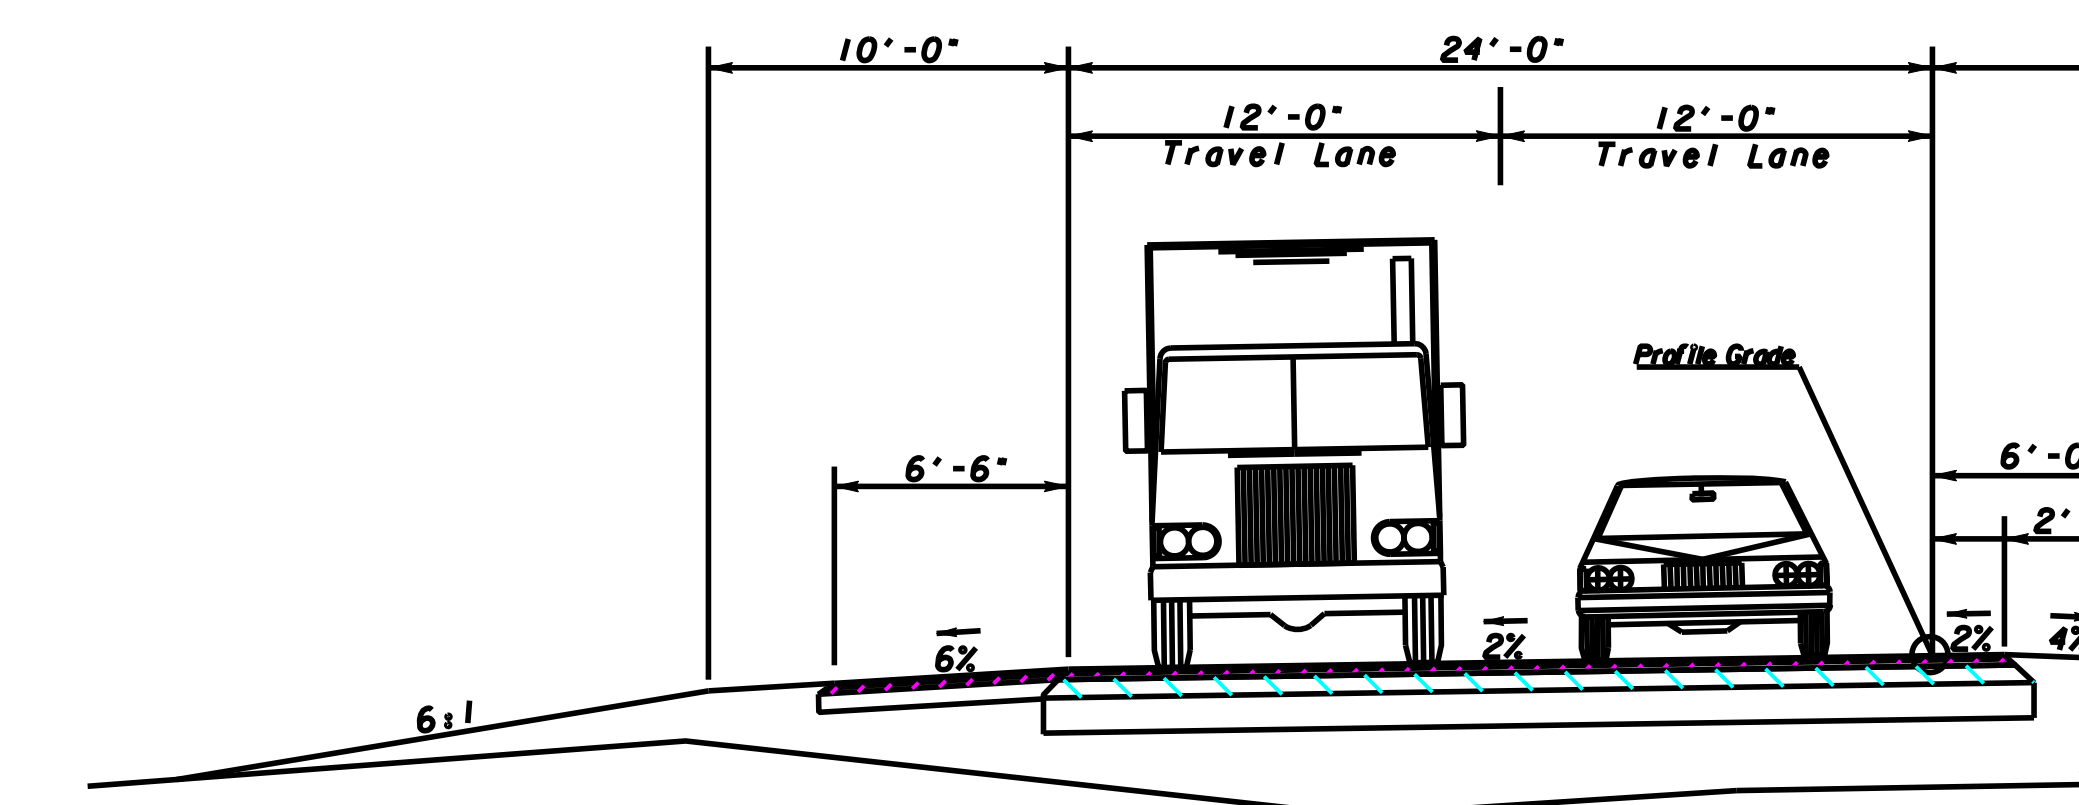

APRIL 2008