


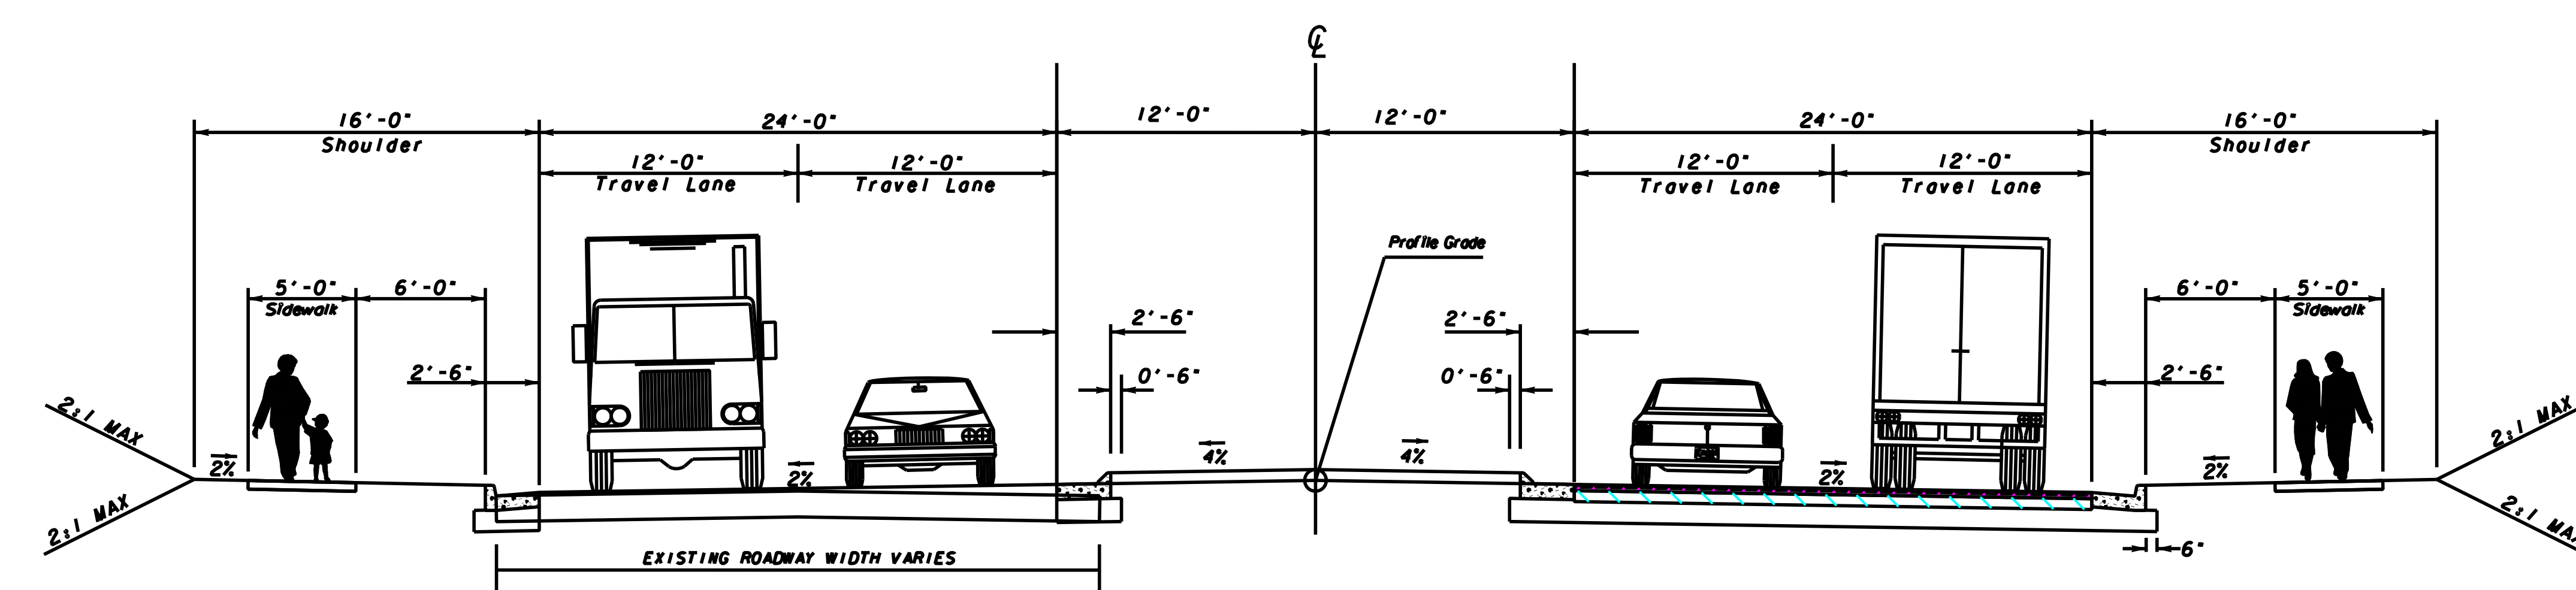

24' RAISED MEDIAN

