

CarterBurgess

Atlanta, GA

McGee Partners, Inc.

www.mcgeepartners.com




LEGEND

- ALTERNATIVES PROPOSED FOR PI04
- PROPOSED RIGHT OF WAY
- EXISTING RIGHT OF WAY AND PROPERTY LINE
- HISTORIC PROPERTY
- DISPLACEMENT
- BRIDGE
- WETLANDS
- STREAM

SCALE IN FEET
0 200 400 800

ALTERNATIVE B1

TYPICAL SECTION

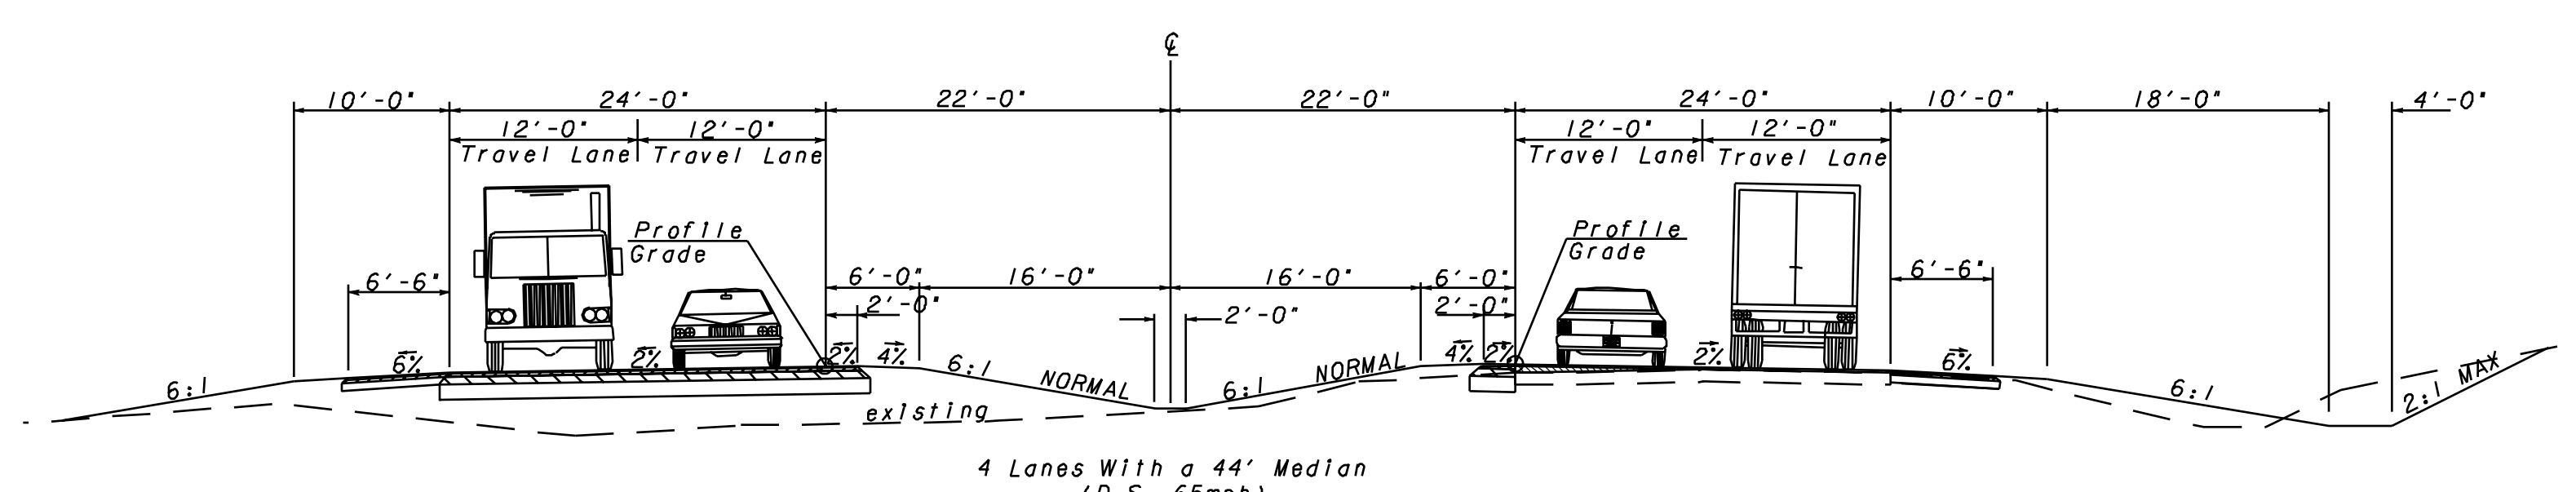

PUBLIC INFORMATION OPEN HOUSE

STP-0000-00(314)

P.I. 0000314

TURNER & IRWIN COUNTY

SR 107 FROM CR 250 TO CR 264

MAY 15, 2007