



Ramp Typical Section

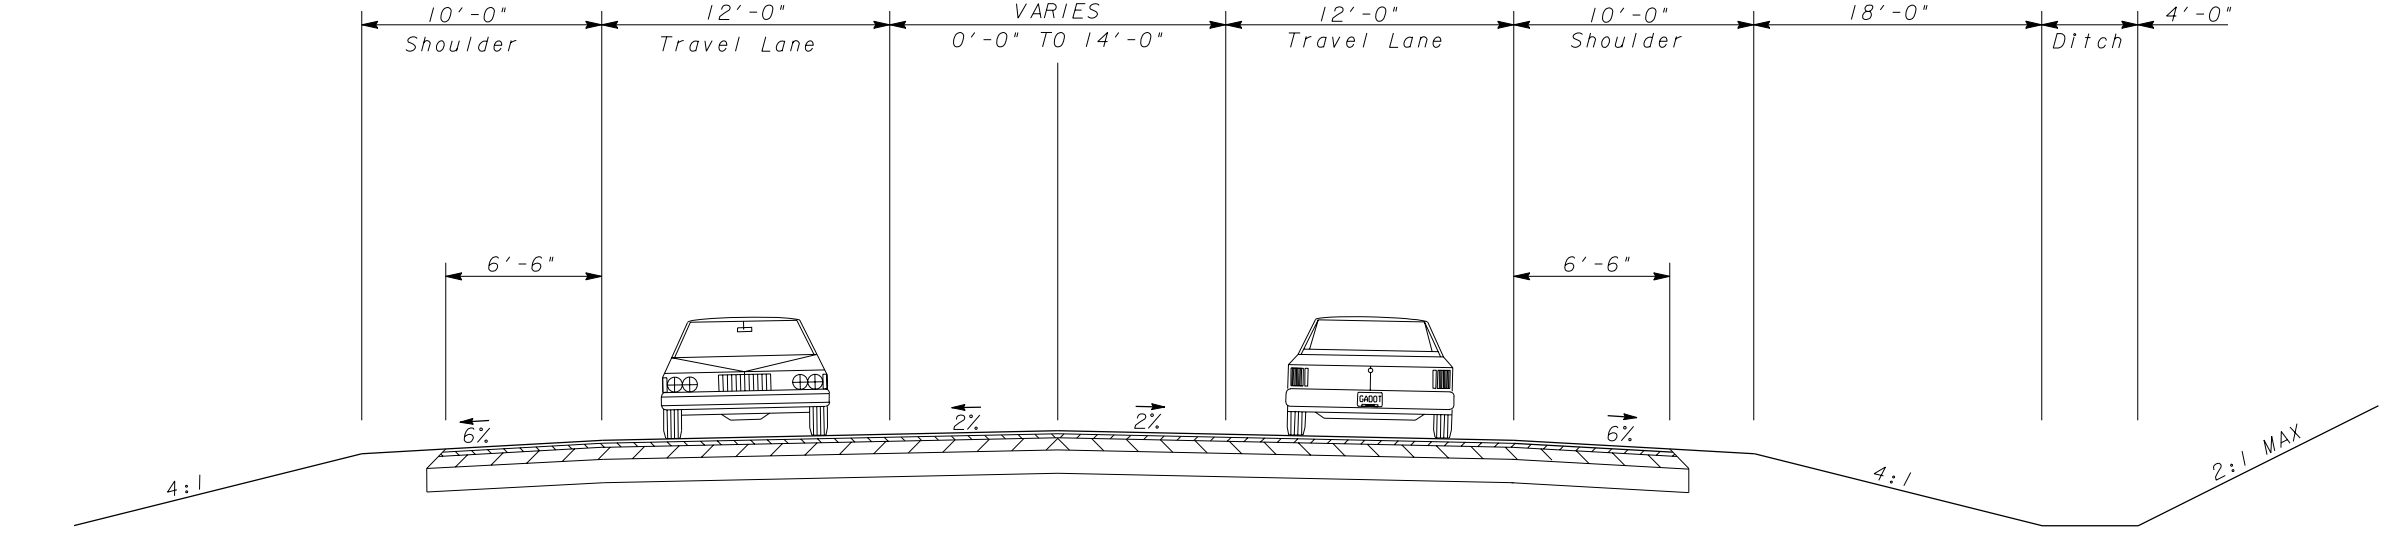

Typical Section at Chula Brookfield Road

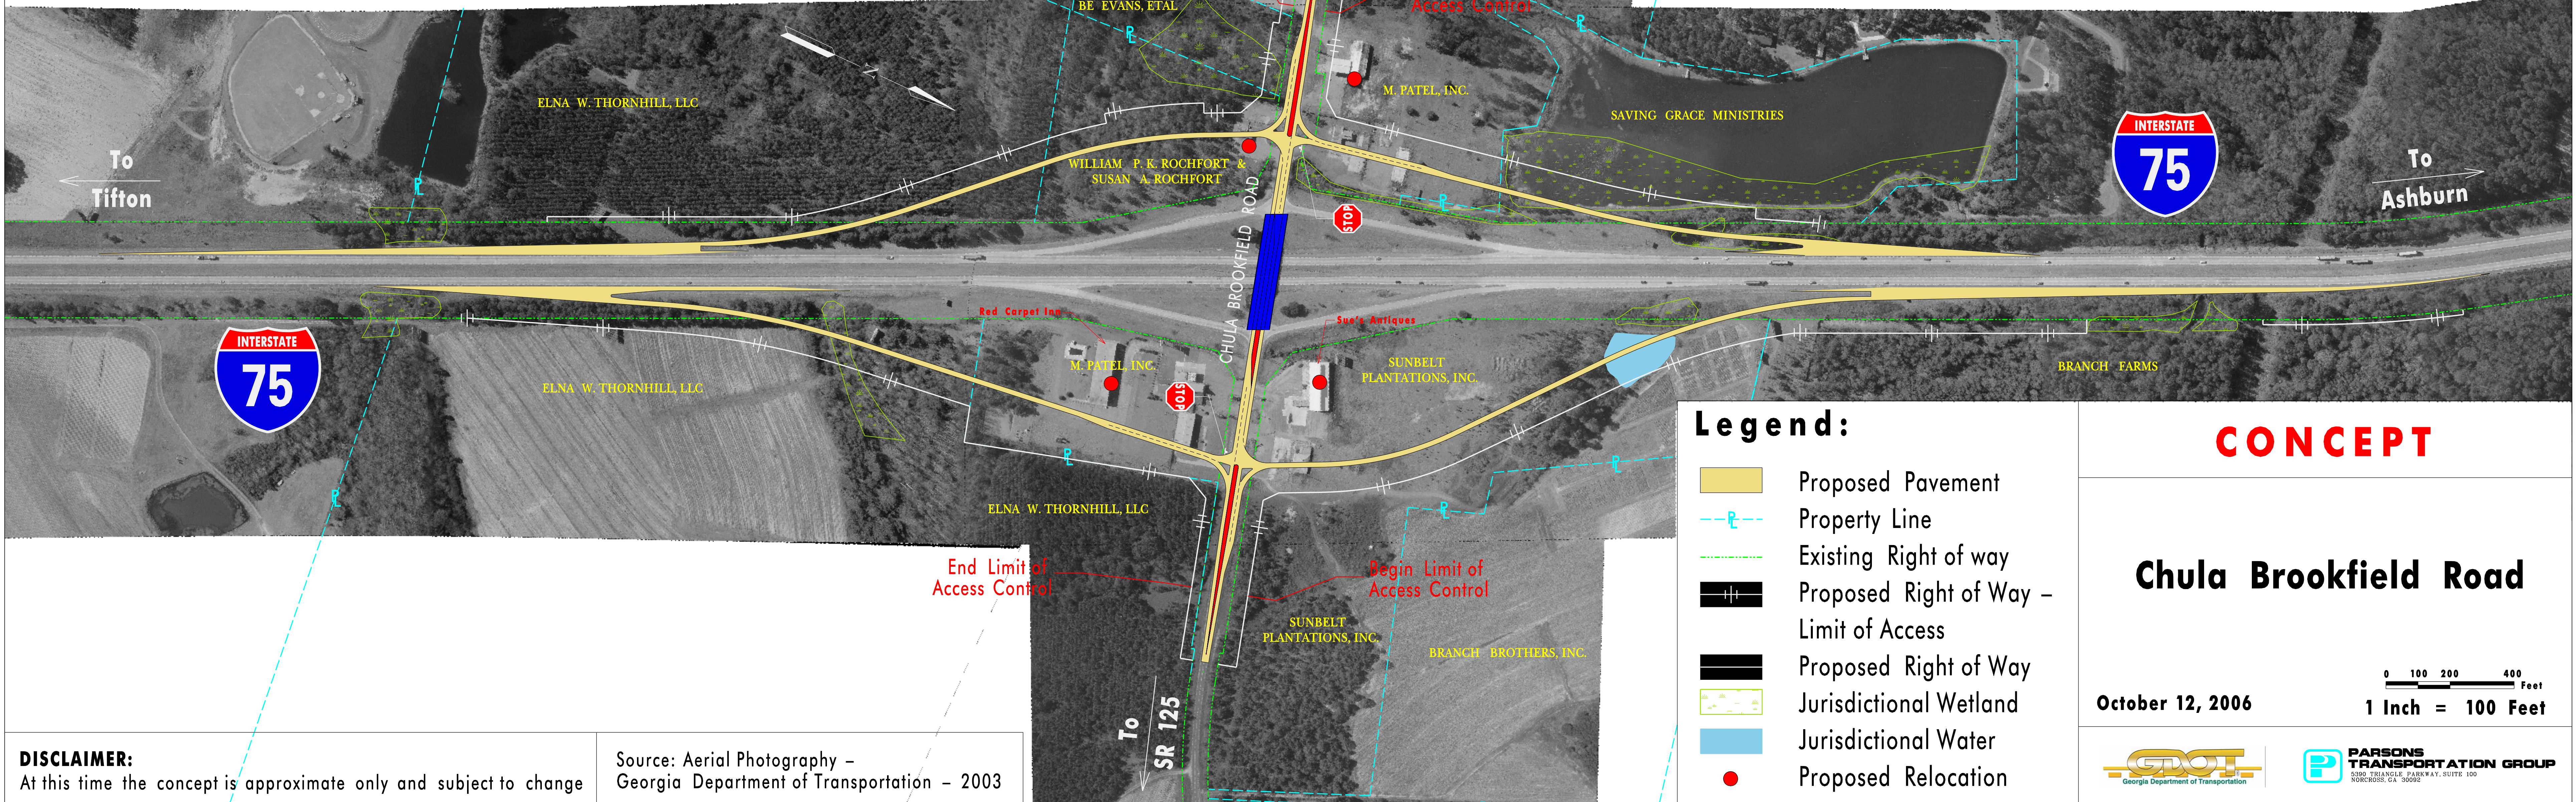

**Legend:**

- Proposed Pavement
- Property Line
- Existing Right of way
- Proposed Right of Way – Limit of Access
- Proposed Right of Way
- Jurisdictional Wetland
- Jurisdictional Water
- Proposed Relocation

CONCEPT

Chula Brookfield Road

October 12, 2006

0 100 200 400 Feet  
1 Inch = 100 Feet

**DISCLAIMER:**  
At this time the concept is approximate only and subject to change

Source: Aerial Photography – Georgia Department of Transportation – 2003

\\PCH\Chula Brookfield.dgn 10/10/2006 07:56:48 PM