
 


DEPARTMENT OF TRANSPORTATION
PROJECT # NHS-0000-00(804)
PI # 0000804
TURNER COUNTY
SR 32 (JEFFERSON DAVIS HWY.)
INTERCHANGE CONCEPTUAL LAYOUT

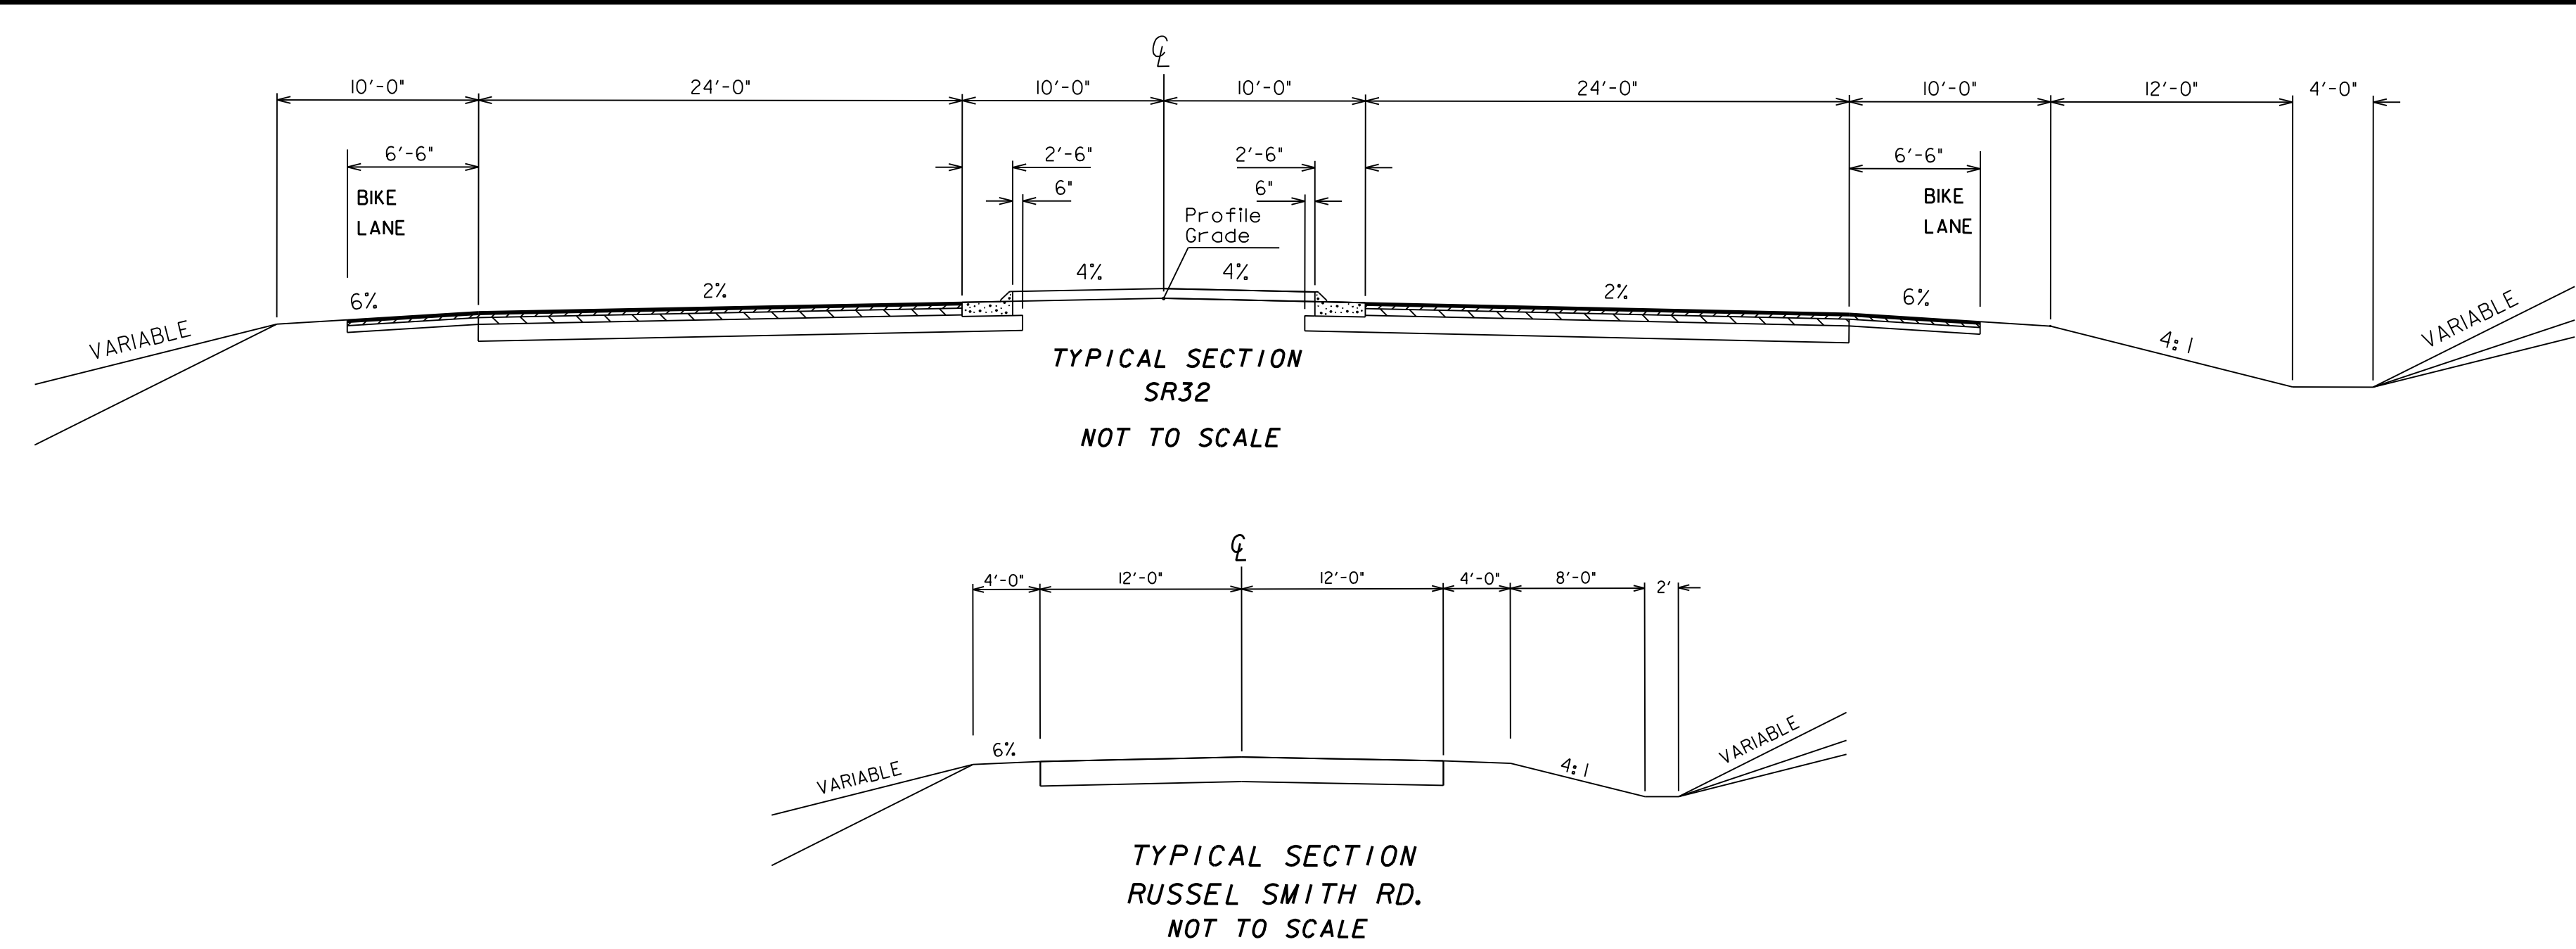

DATE: MARCH 9th 2006

LEGEND

- PROPOSED MEDIAN
- PROPOSED BRIDGE
- PROPOSED PAVING
- EXISTING PAVING
- WETLANDS
- RED'D R/W
- DISPLACEMENT
- OPEN WATER

400 NORTH PARK TOWN CENTER,
1000 AMERIKY ROAD, N.E., SUITE 900
ATLANTA, GA 30326
TEL: 678-808-8800, FAX: 678-808-8400