



P. I. NO. 0002868 PANOLA ROAD AT I-20
 FROM FAIRINGTON RD TO SNAPFINGER WOODS DR
 ALTERNATIVE 3: DIVERGING DIAMOND
 INTERCHANGE, NEW BRIDGE (PREFERRED)

DATE : 03/05/2019

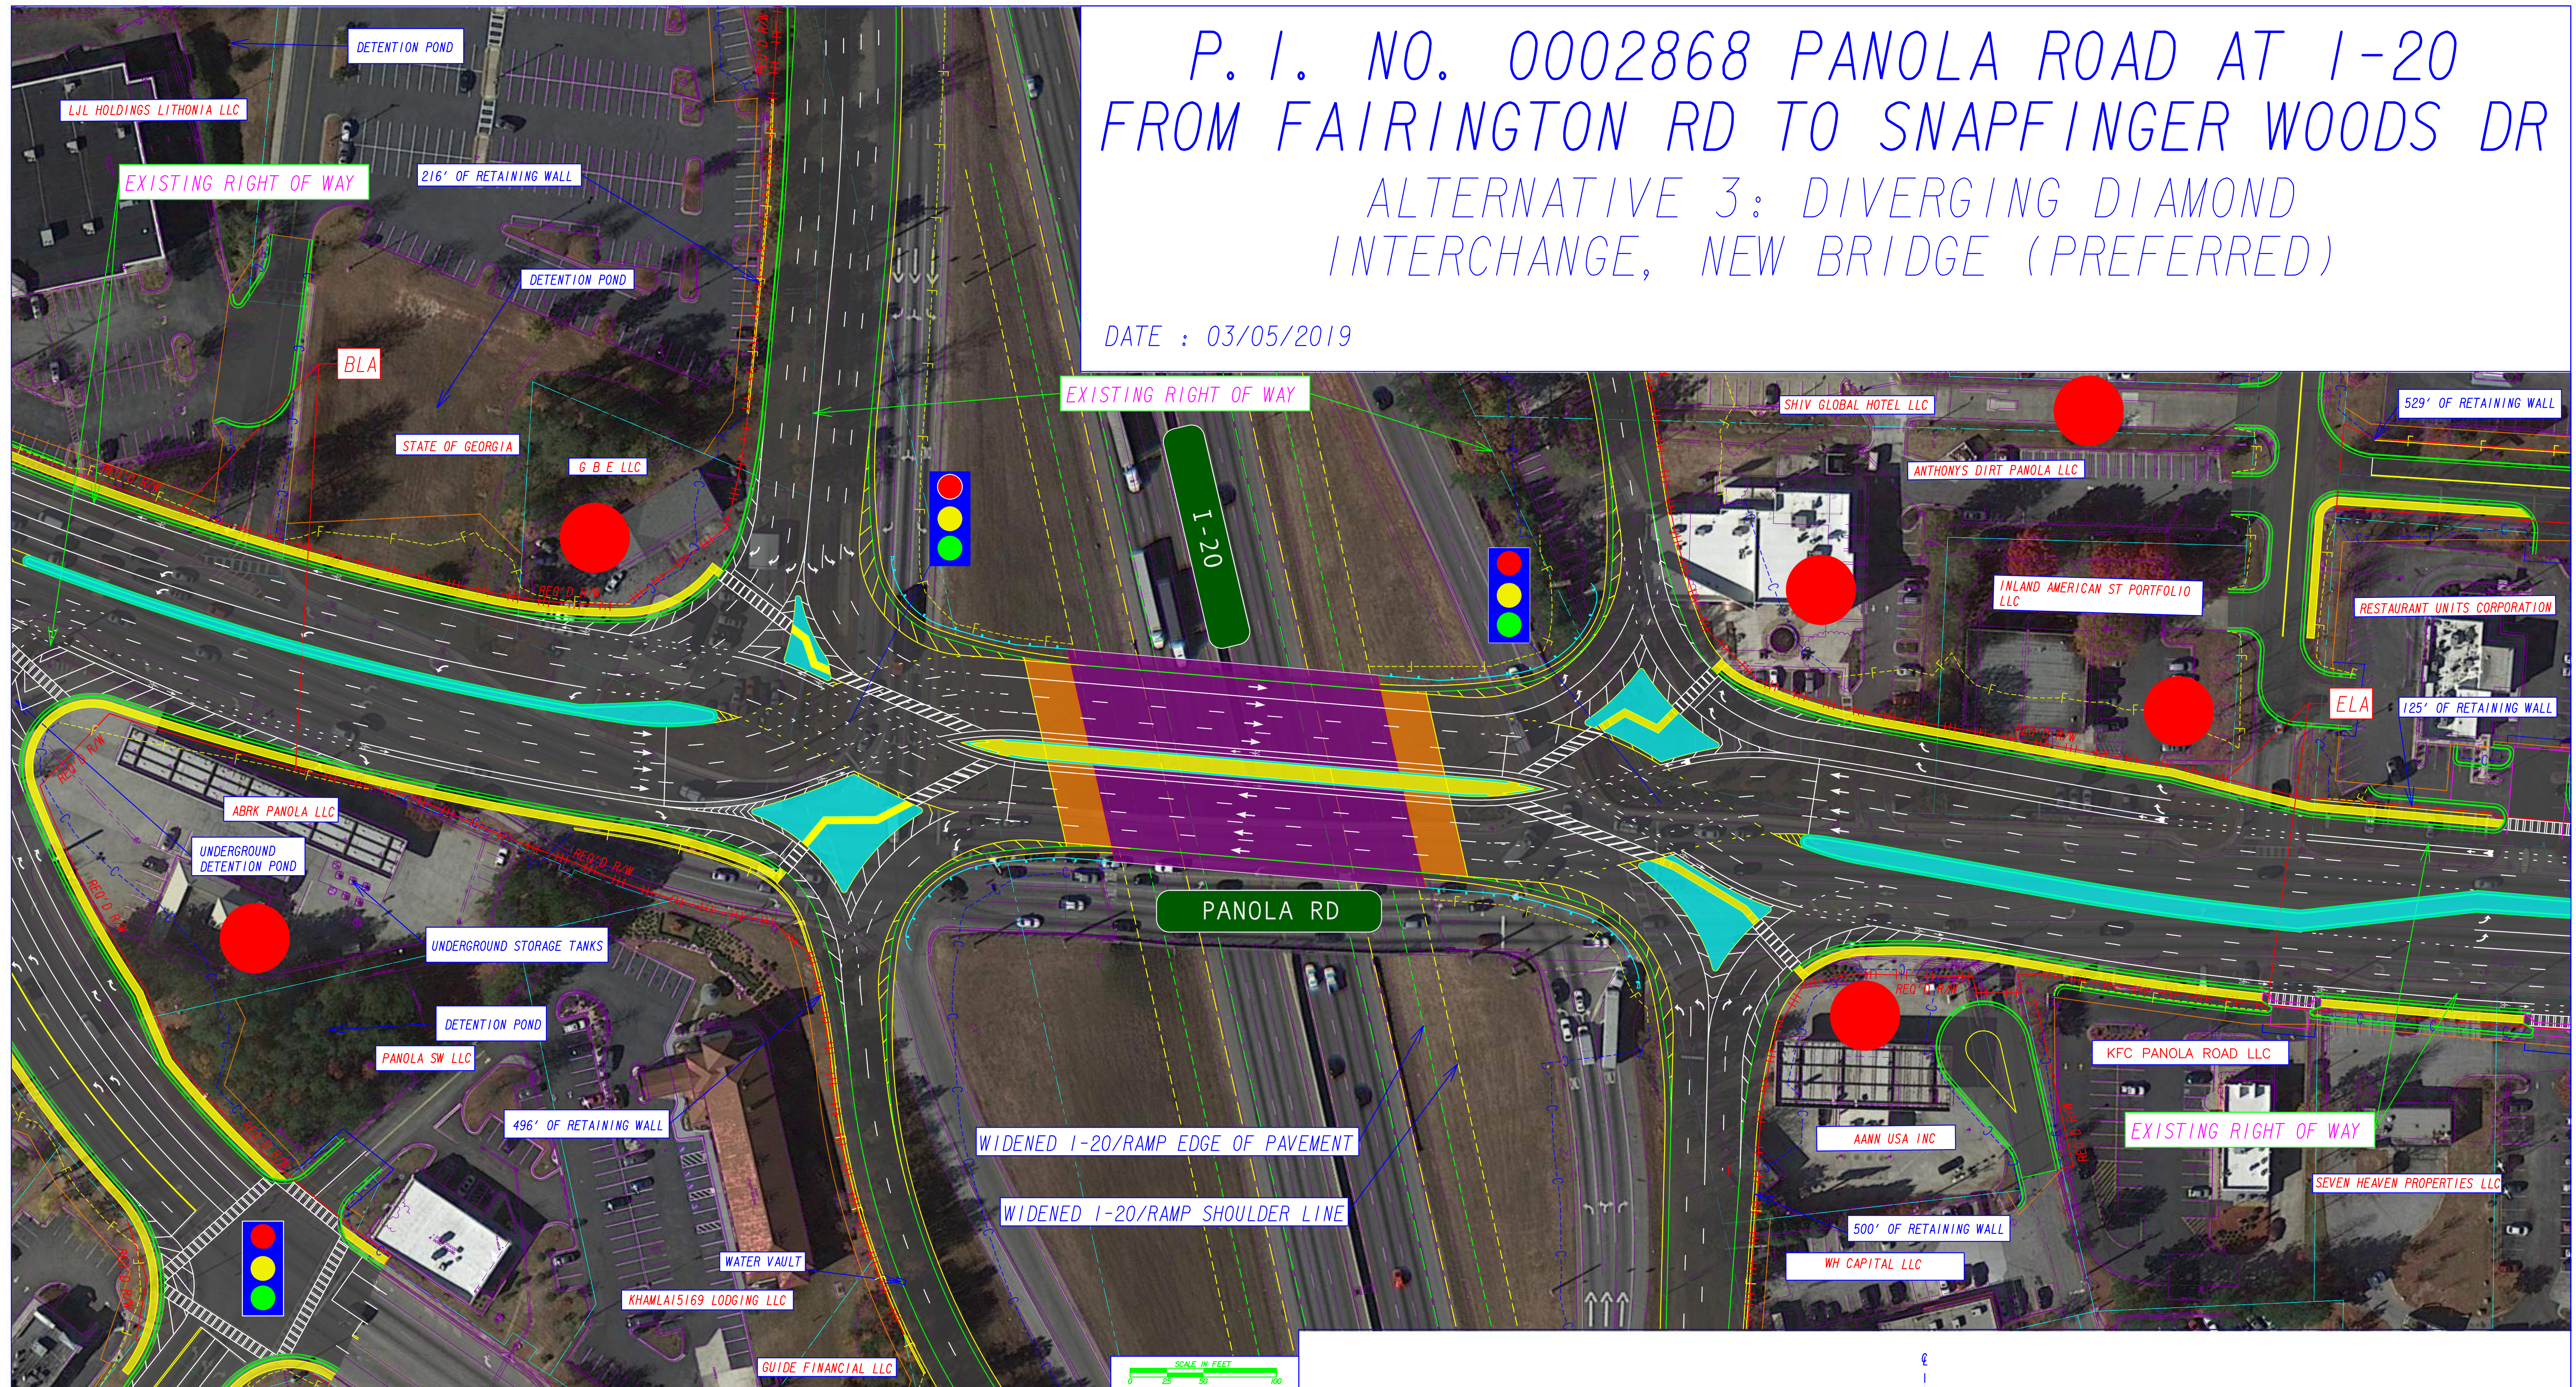

6745 Sugarloaf Parkway • Suite 100 • Duluth, Georgia 30097
 Phone: 770•447•8999
 www.wolvertoninc.com

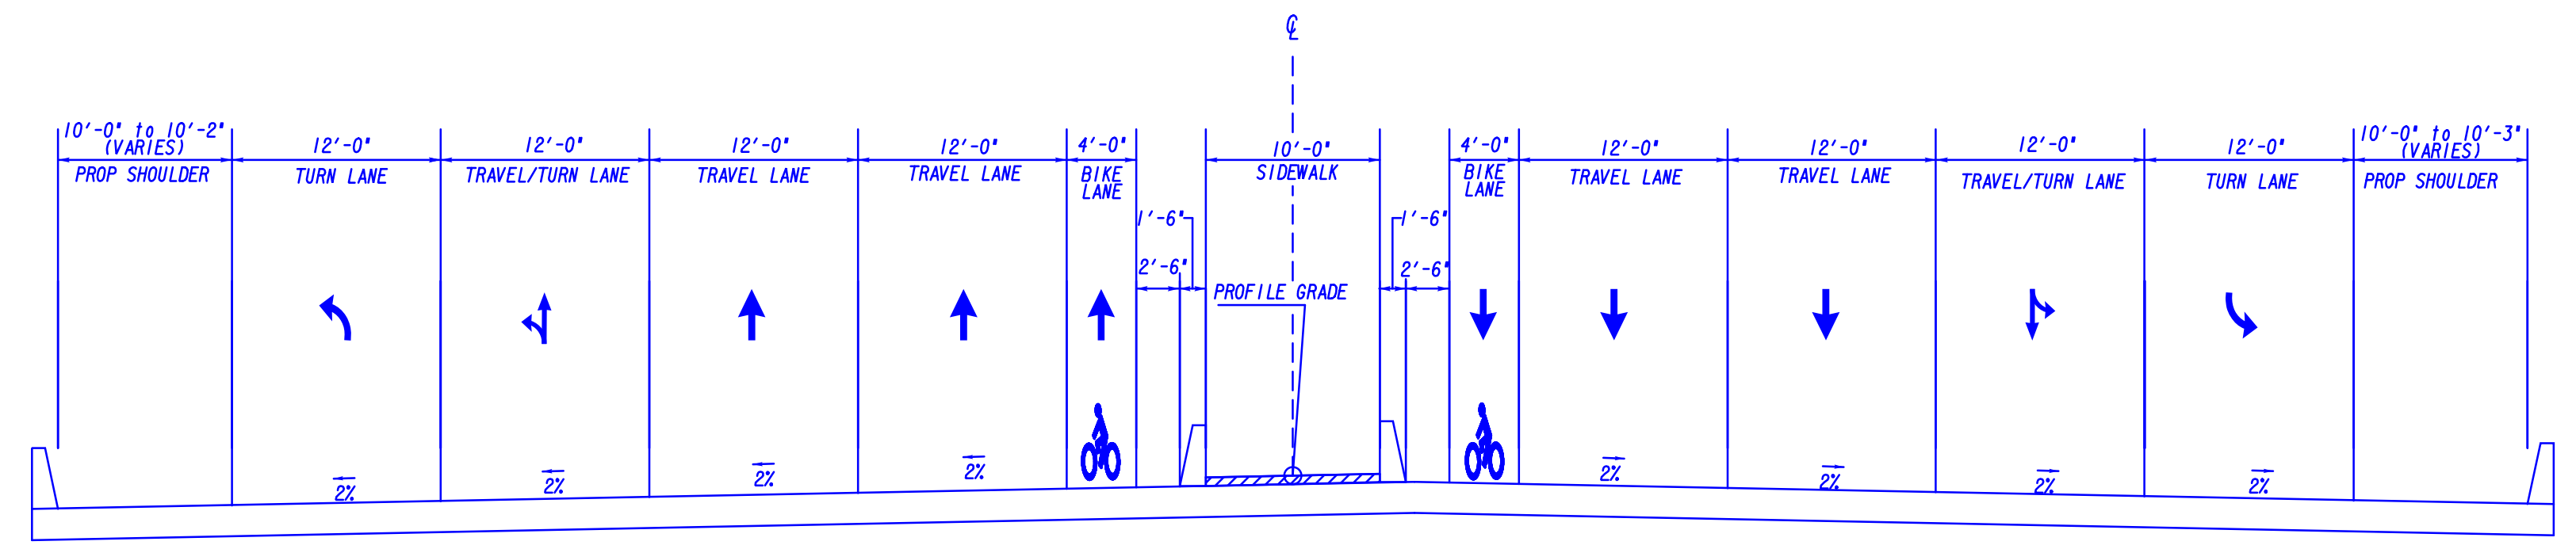

TYPICAL SECTION
 PANOLA ROAD
 TRAVELING NORTHBOUND
 DDI BRIDGE OVER I-20